

8/17/99

-Y1- DETOUR


NIV5

NIV5 ENGINEERS & CONSULTANTS, INC.
3300 REGENCY PARKWAY, SUITE 100
CARY, NC 27518
P: 919.851.1912 www.NIV5.com
NC License # F-1333
Formerly GUY Engineers & Consultants

PROJECT REFERENCE NO. R-5819/R-5820	SHEET NO. EC-15/CONST-2B-5
RW SHEET NO.	
ROADWAY DESIGN ENGINEER	HYDRAULICS ENGINEER

MATCHLINE -L- STA. 27 + 50.00
SEE SHEET 2B-2

REVISIONS

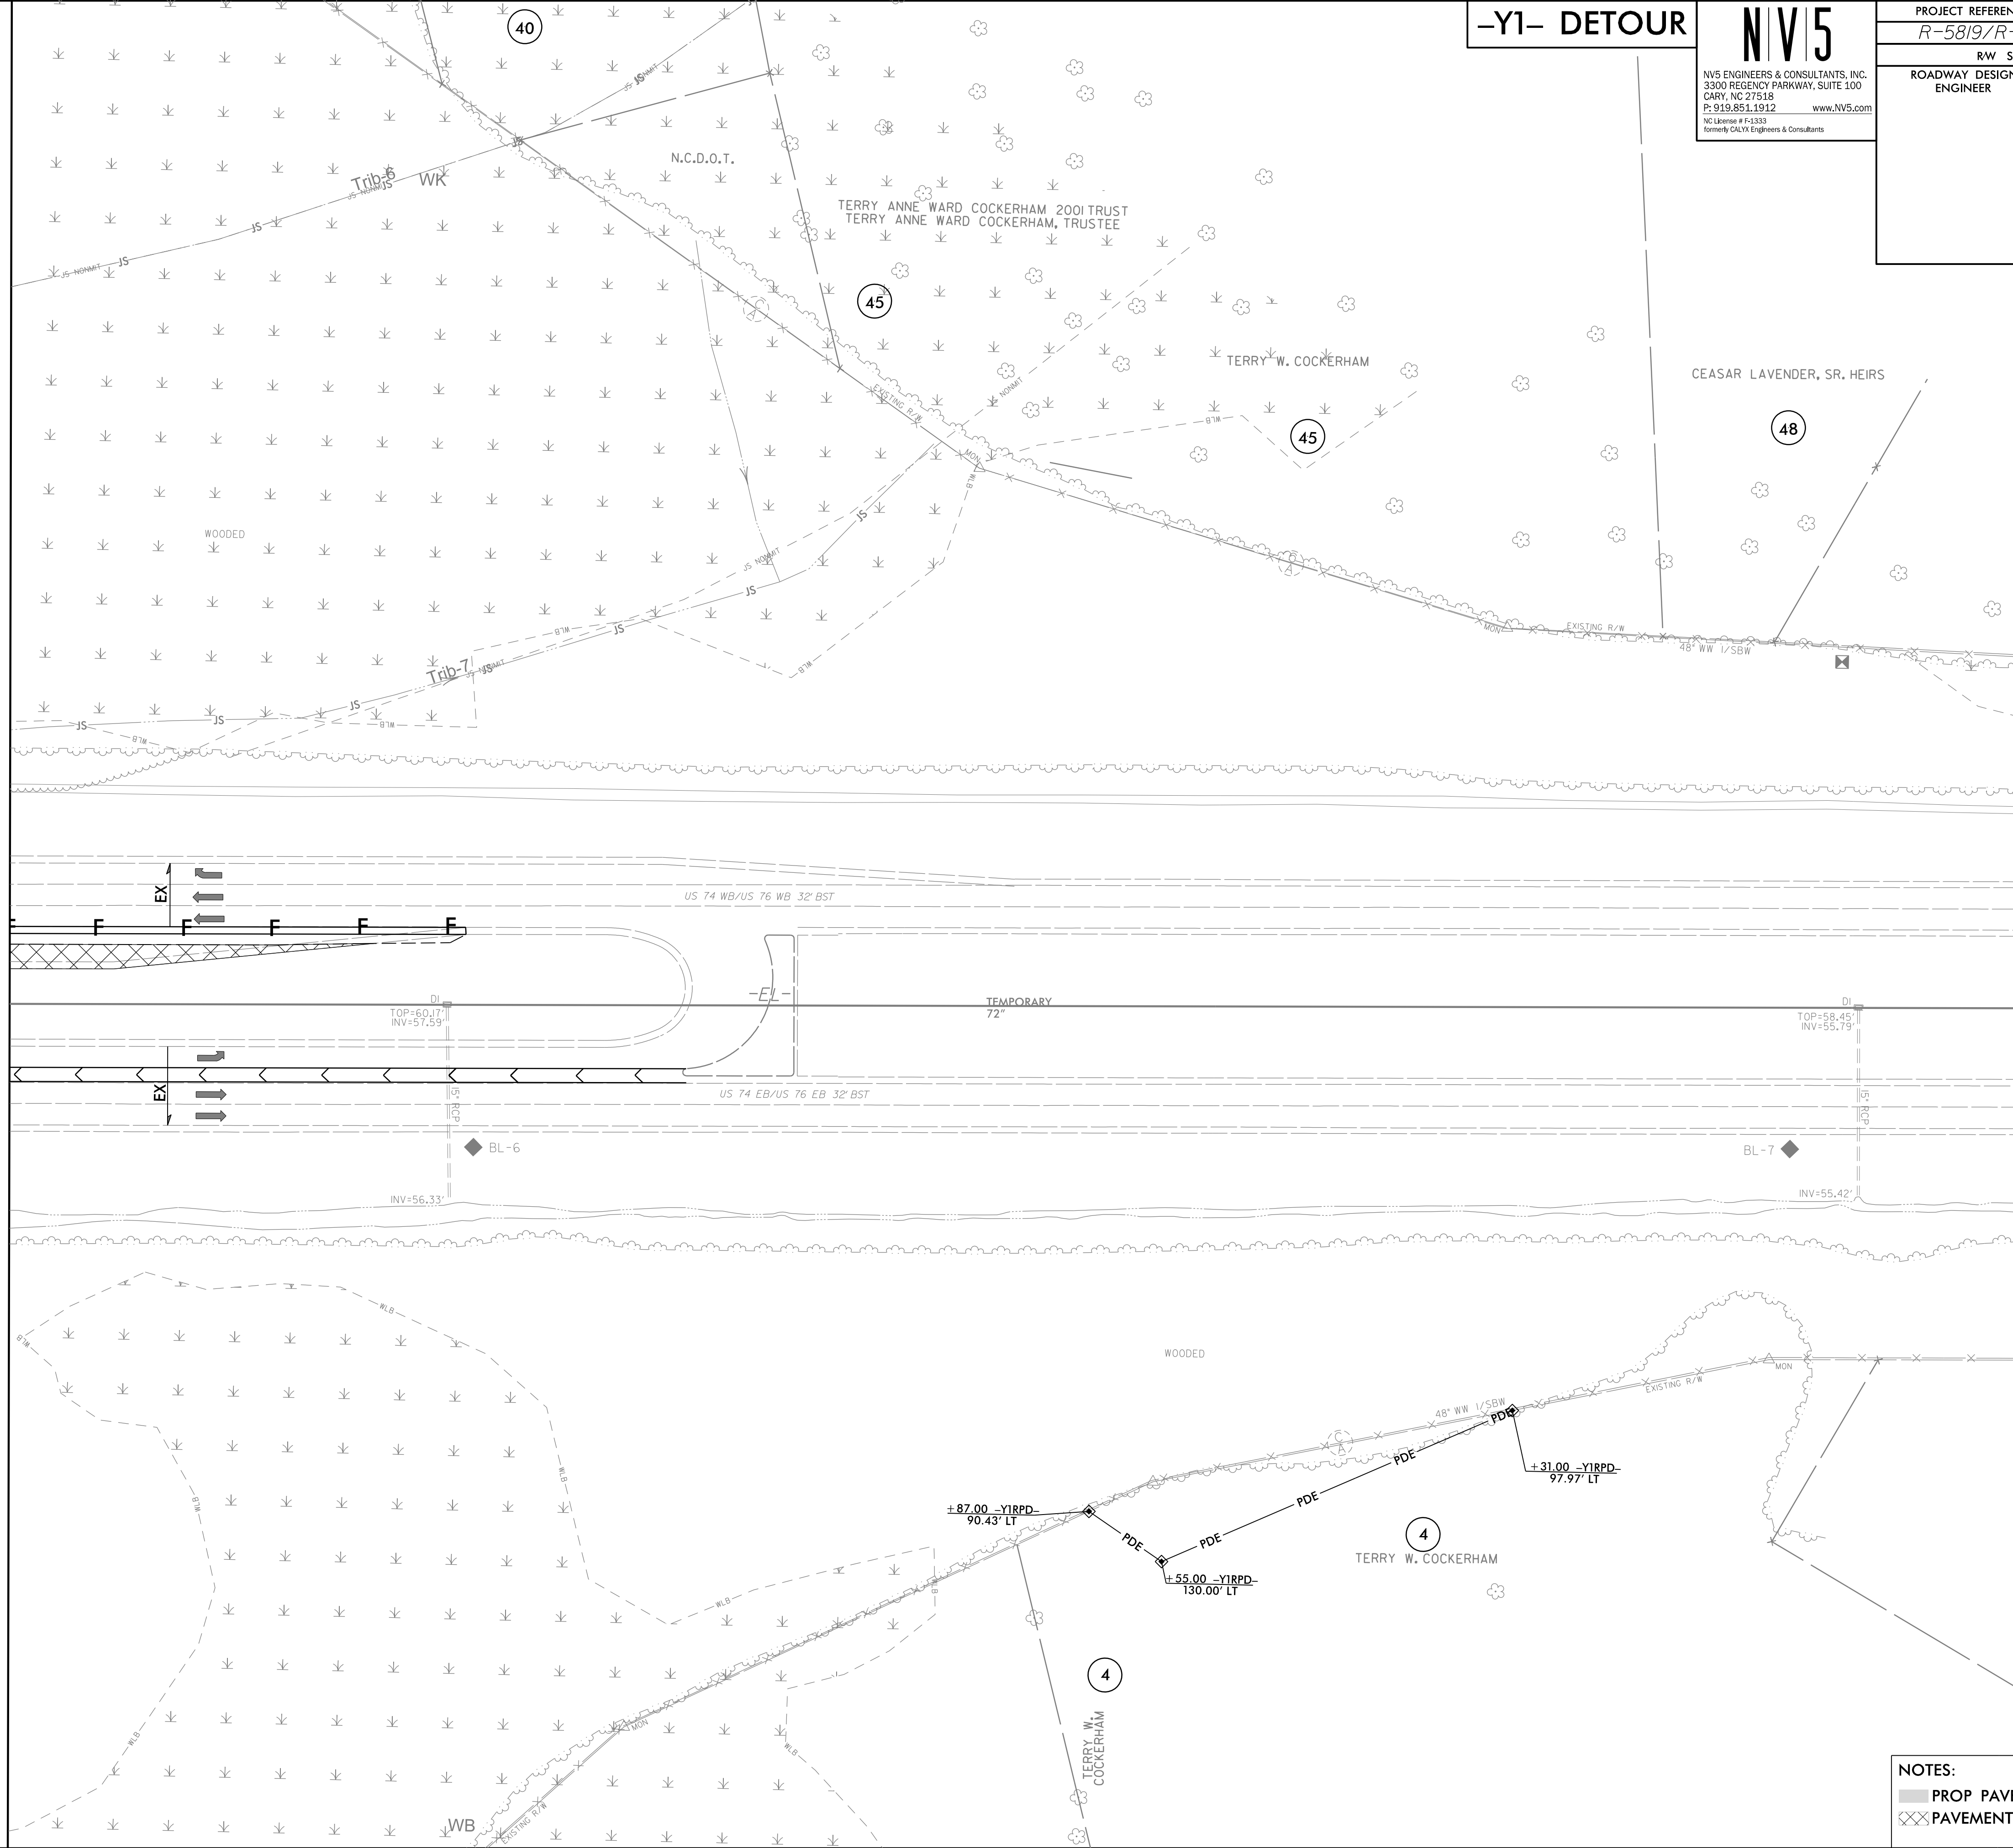

NOTES:

- ▬ PROP PAVED SHOULDER
- ▨ PAVEMENT REMOVAL

3/14/2022
R5819-R5820-REU-EC_PSH2B-5_FINAL.dgn
US:R5819