

MATCHLINE -L- STA. 85 + 50.00
SEE SHEET 2B-9

-Y2- DETOUR

NV5


NV5 ENGINEERS & CONSULTANTS, INC.
3300 REGENCY PARKWAY, SUITE 100
CARY, NC 27518
P: 919.851.1912 www.NV5.com
NC License # F-1333
Formerly CALVA Engineers & Consultants

PROJECT REFERENCE NO. R-5819/R-5820	SHEET NO. EC-17/CONST.2B-7
RW SHEET NO.	
ROADWAY DESIGN ENGINEER	HYDRAULICS ENGINEER

NAD 83/NA 2011

MATCHLINE -DET2- STA. 18 + 50.00
SEE SHEET 2B-6

MATCHLINE -DET2- STA. 31 + 00.00
SEE SHEET 2B-8

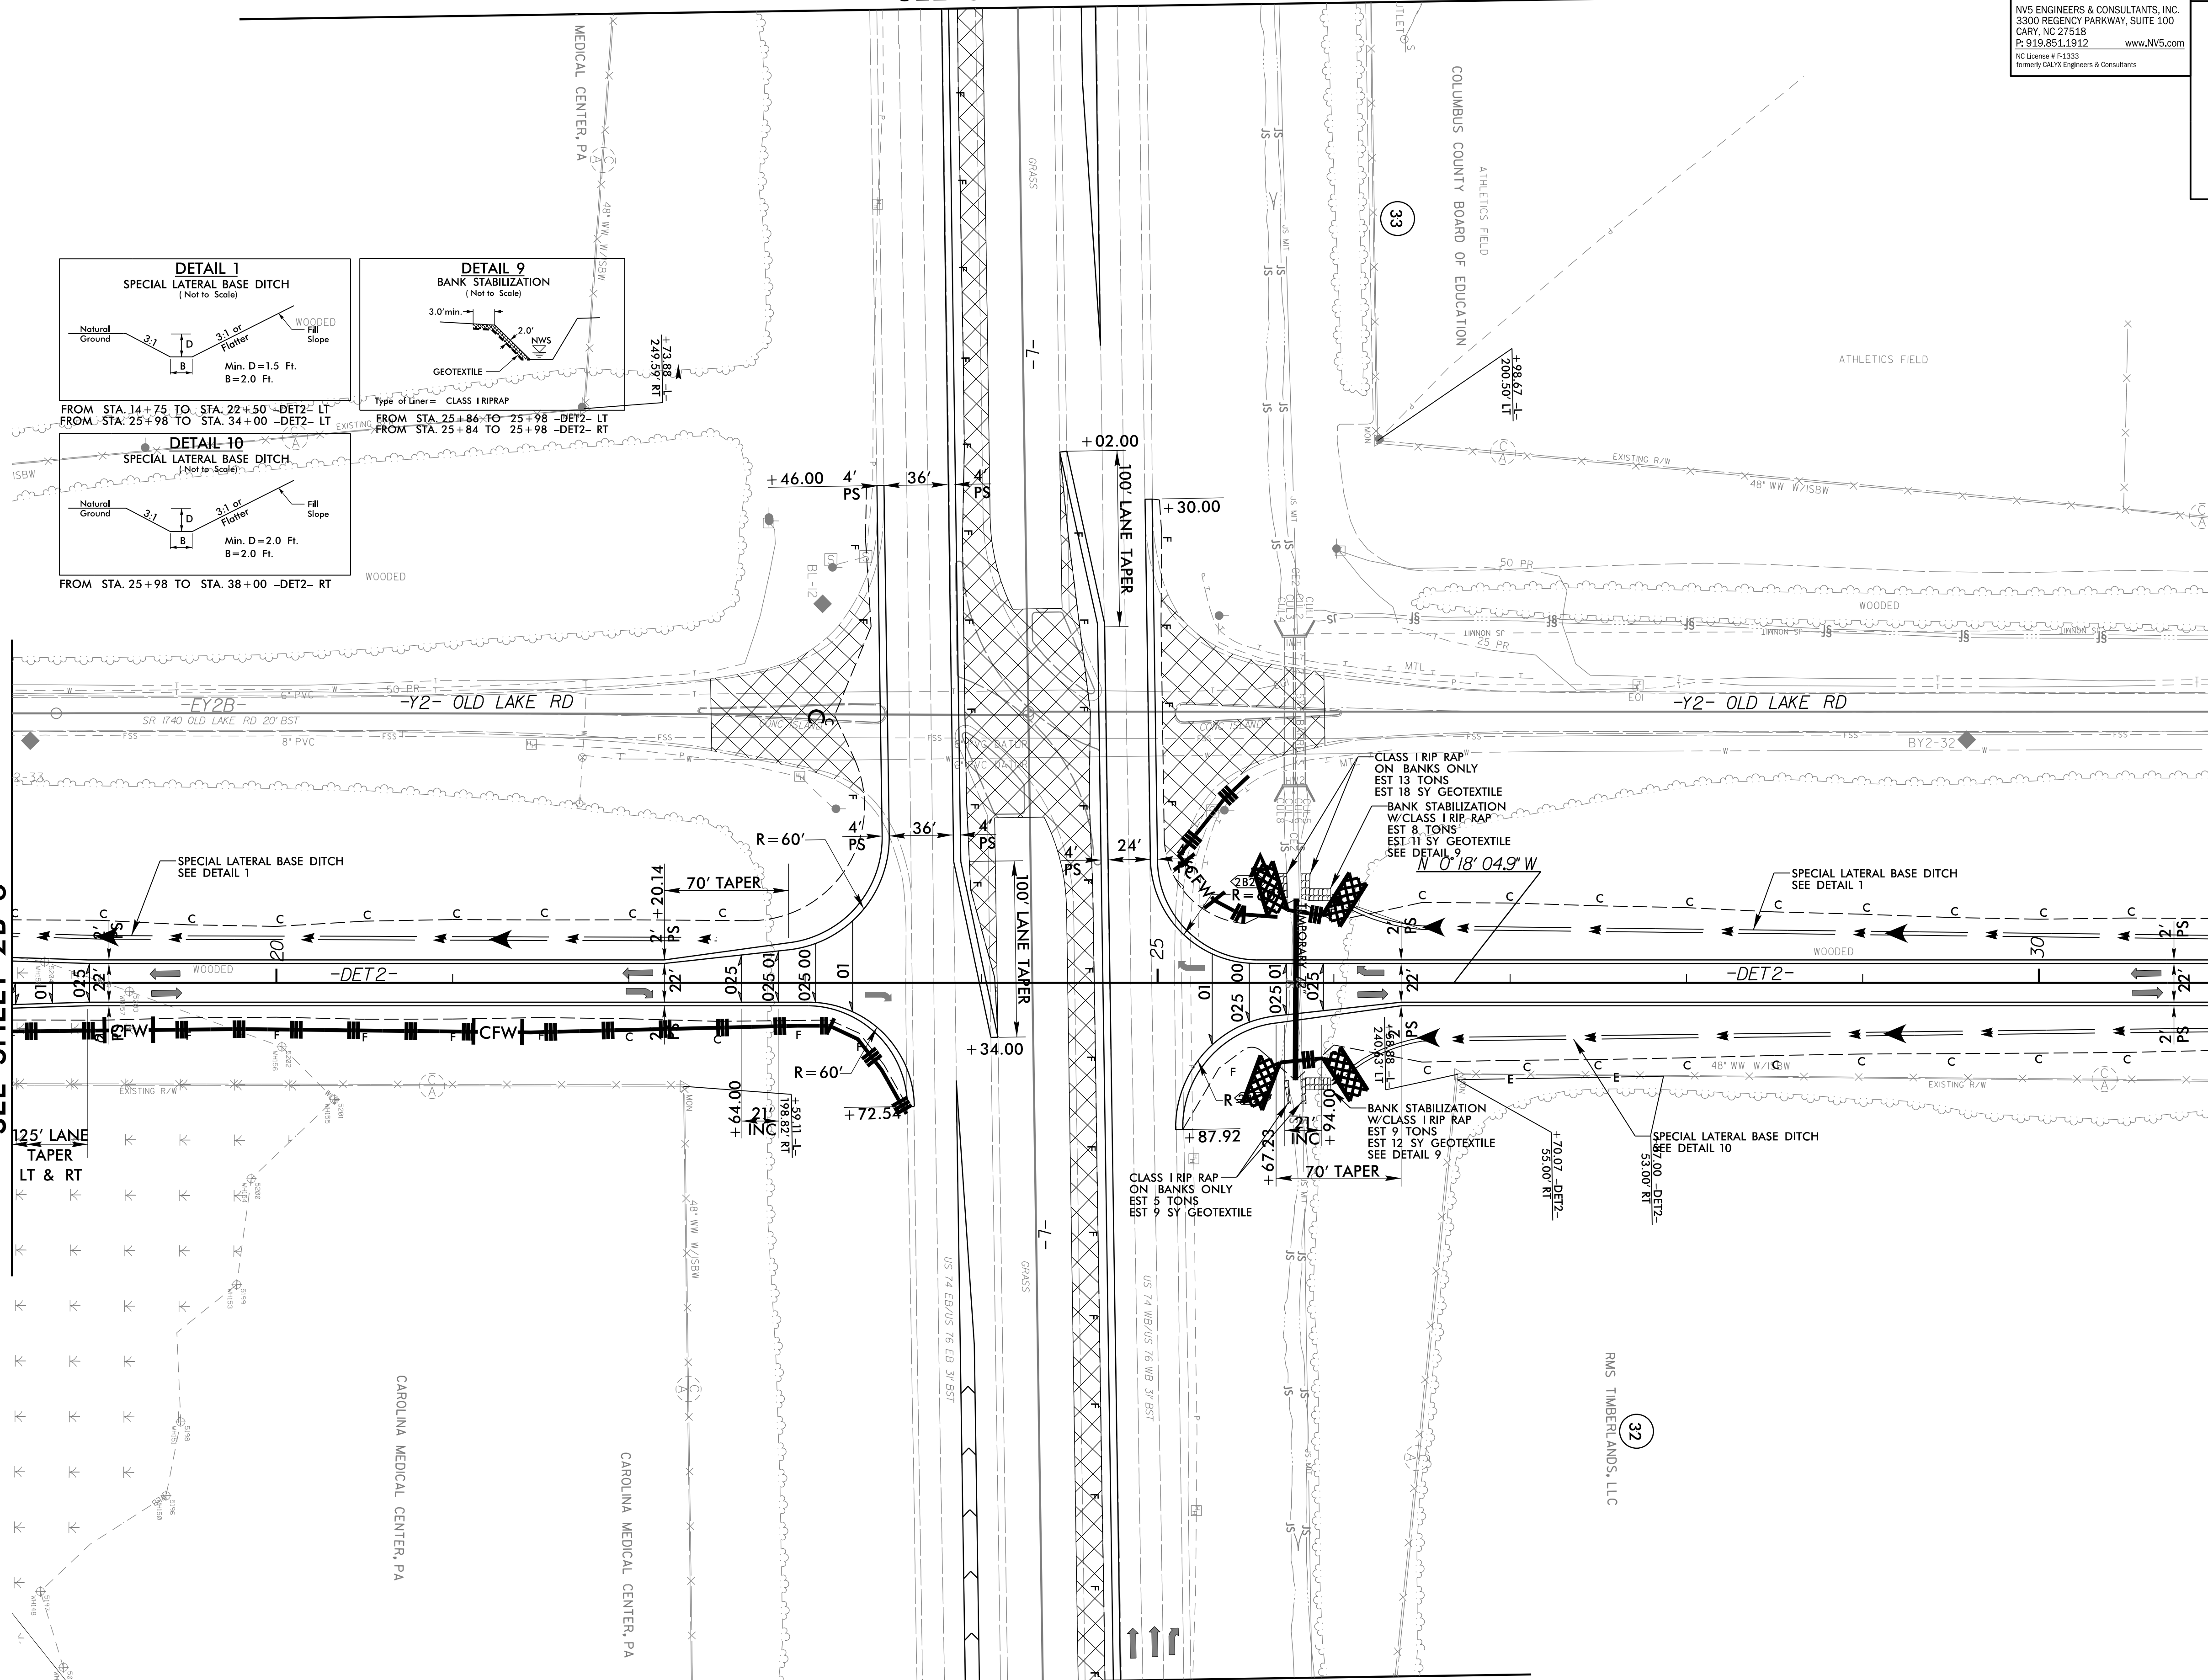

MATCHLINE -L- STA. 95 + 00.00
SEE SHEET 2B-10

NOTES:
 PROP PAVED SHOULDER
 PAVEMENT REMOVAL
 FOR -DET2- PROFILE, SEE SHEET 45

REVISIONS

8/17/99

3/14/2022
R5819_R5820_REU_EC_PSH2B-7_FINAL.dgn
US:Eric.Lynn