

PROJECT REFERENCE NO. R-5819/R-5820	SHEET NO. EC-ITC/CONST-2B-10
RW SHEET NO.	
ROADWAY DESIGN ENGINEER	HYDRAULICS ENGINEER

REVISIONS


32

RMS TIMBERLANDS, LLC

NAD 83/NA 2011

MATCHLINE -L- STA. 95 + 00.00
SEE SHEET 2B-7

END DETOUR CONSTRUCTION
-L- POC STA. 99 + 70.21

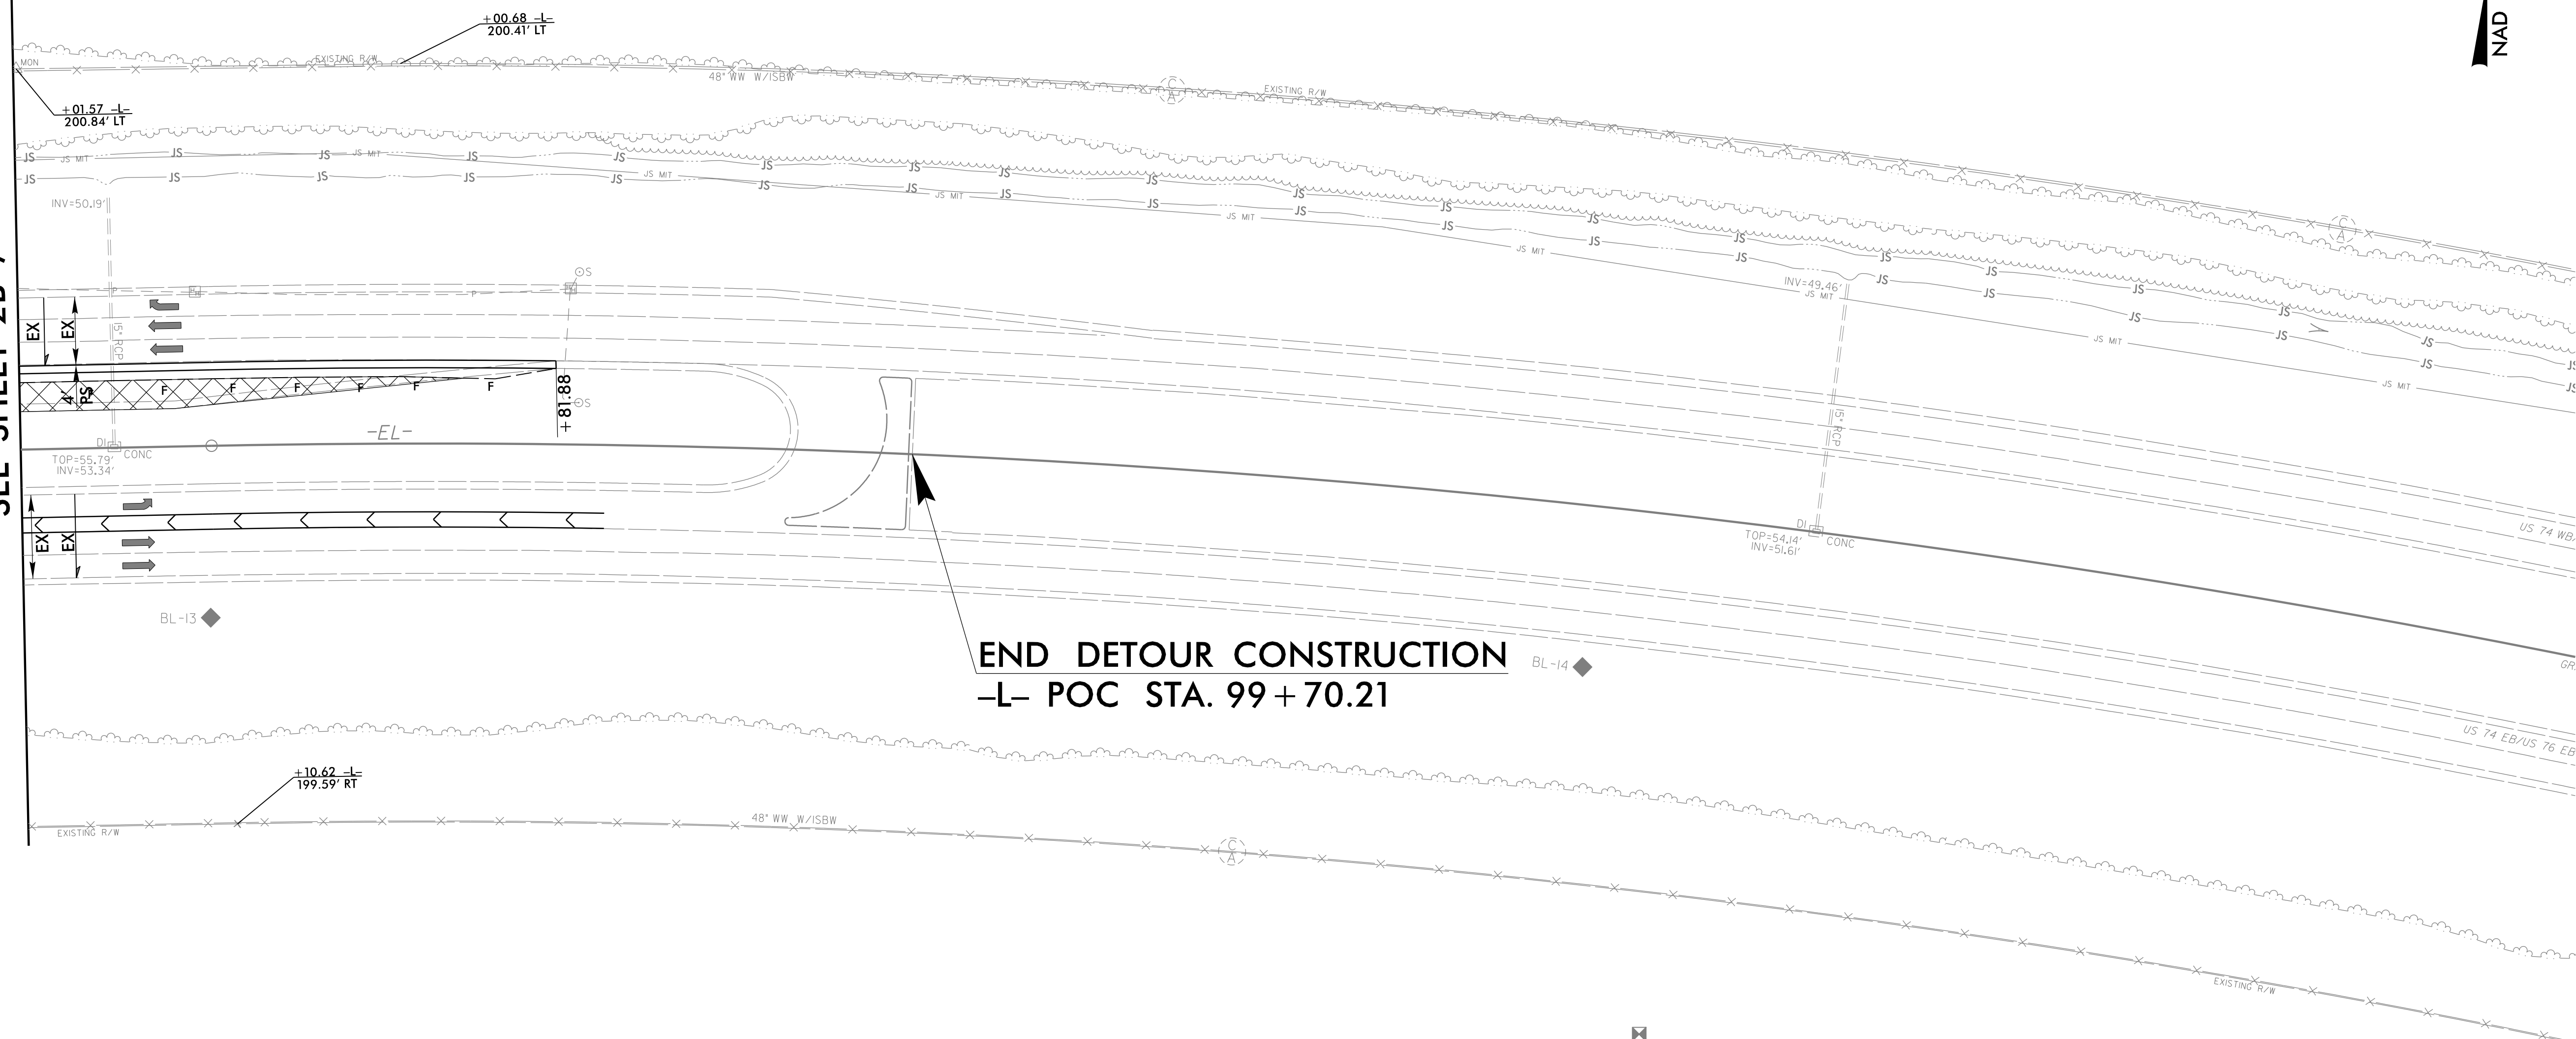

WOODED

WOODED

CAROLINA MEDICAL CENTER, PA

NOTES:

- ▒ PROP PAVED SHOULDER
- ▒ PAVEMENT REMOVAL