


PROJECT REFERENCE NO. R-5819 /R-5820	SHEET NO. EC-29/CONST.J5
RW SHEET NO.	
ROADWAY DESIGN ENGINEER	HYDRAULICS ENGINEER

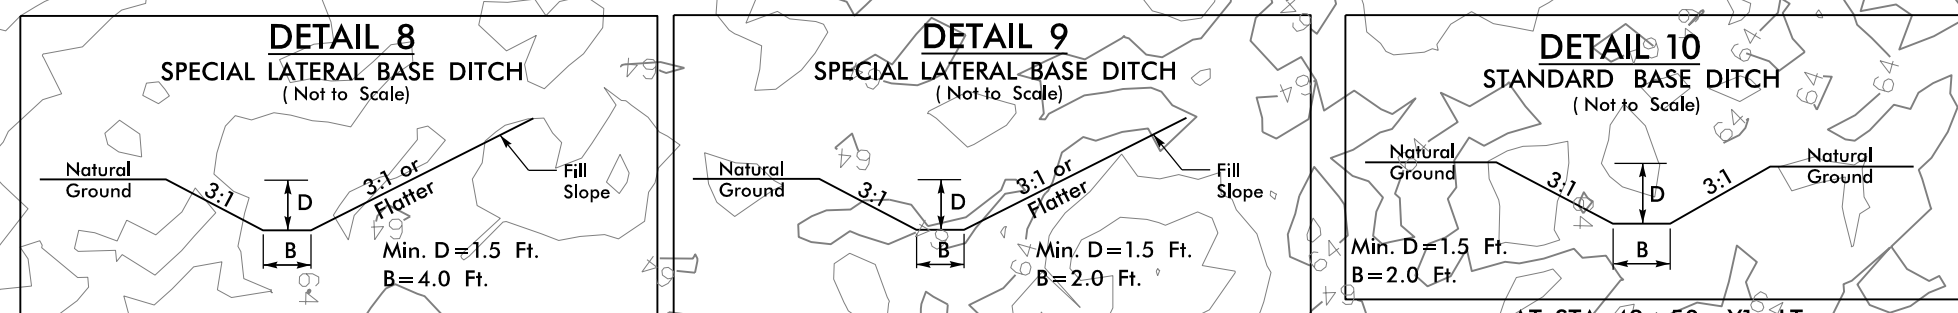

FROM STA. 47+50 TO STA. 48+75 -Y1- LT
FROM STA. 47+50 TO STA. 49+00 -Y1- RT

FROM STA. 49+50 TO STA. 52+60 -Y1- LT
FROM STA. 50+00 TO STA. 52+00 -Y1- RT
FROM STA. 10+38 TO STA. 22+00 -Y7- LT
FROM STA. 10+50 TO STA. 24+30 -Y7- RT


AT STA. 49+50 -Y1- LT
DDE = 5' CY

NAD 83/NA 2011

REVISIONS

MATCHLINE -Y1- STA. 47+00.00
SEE SHEET 6

MATCH LINE -Y7- STA 14+00.00
SEE SHEET 20

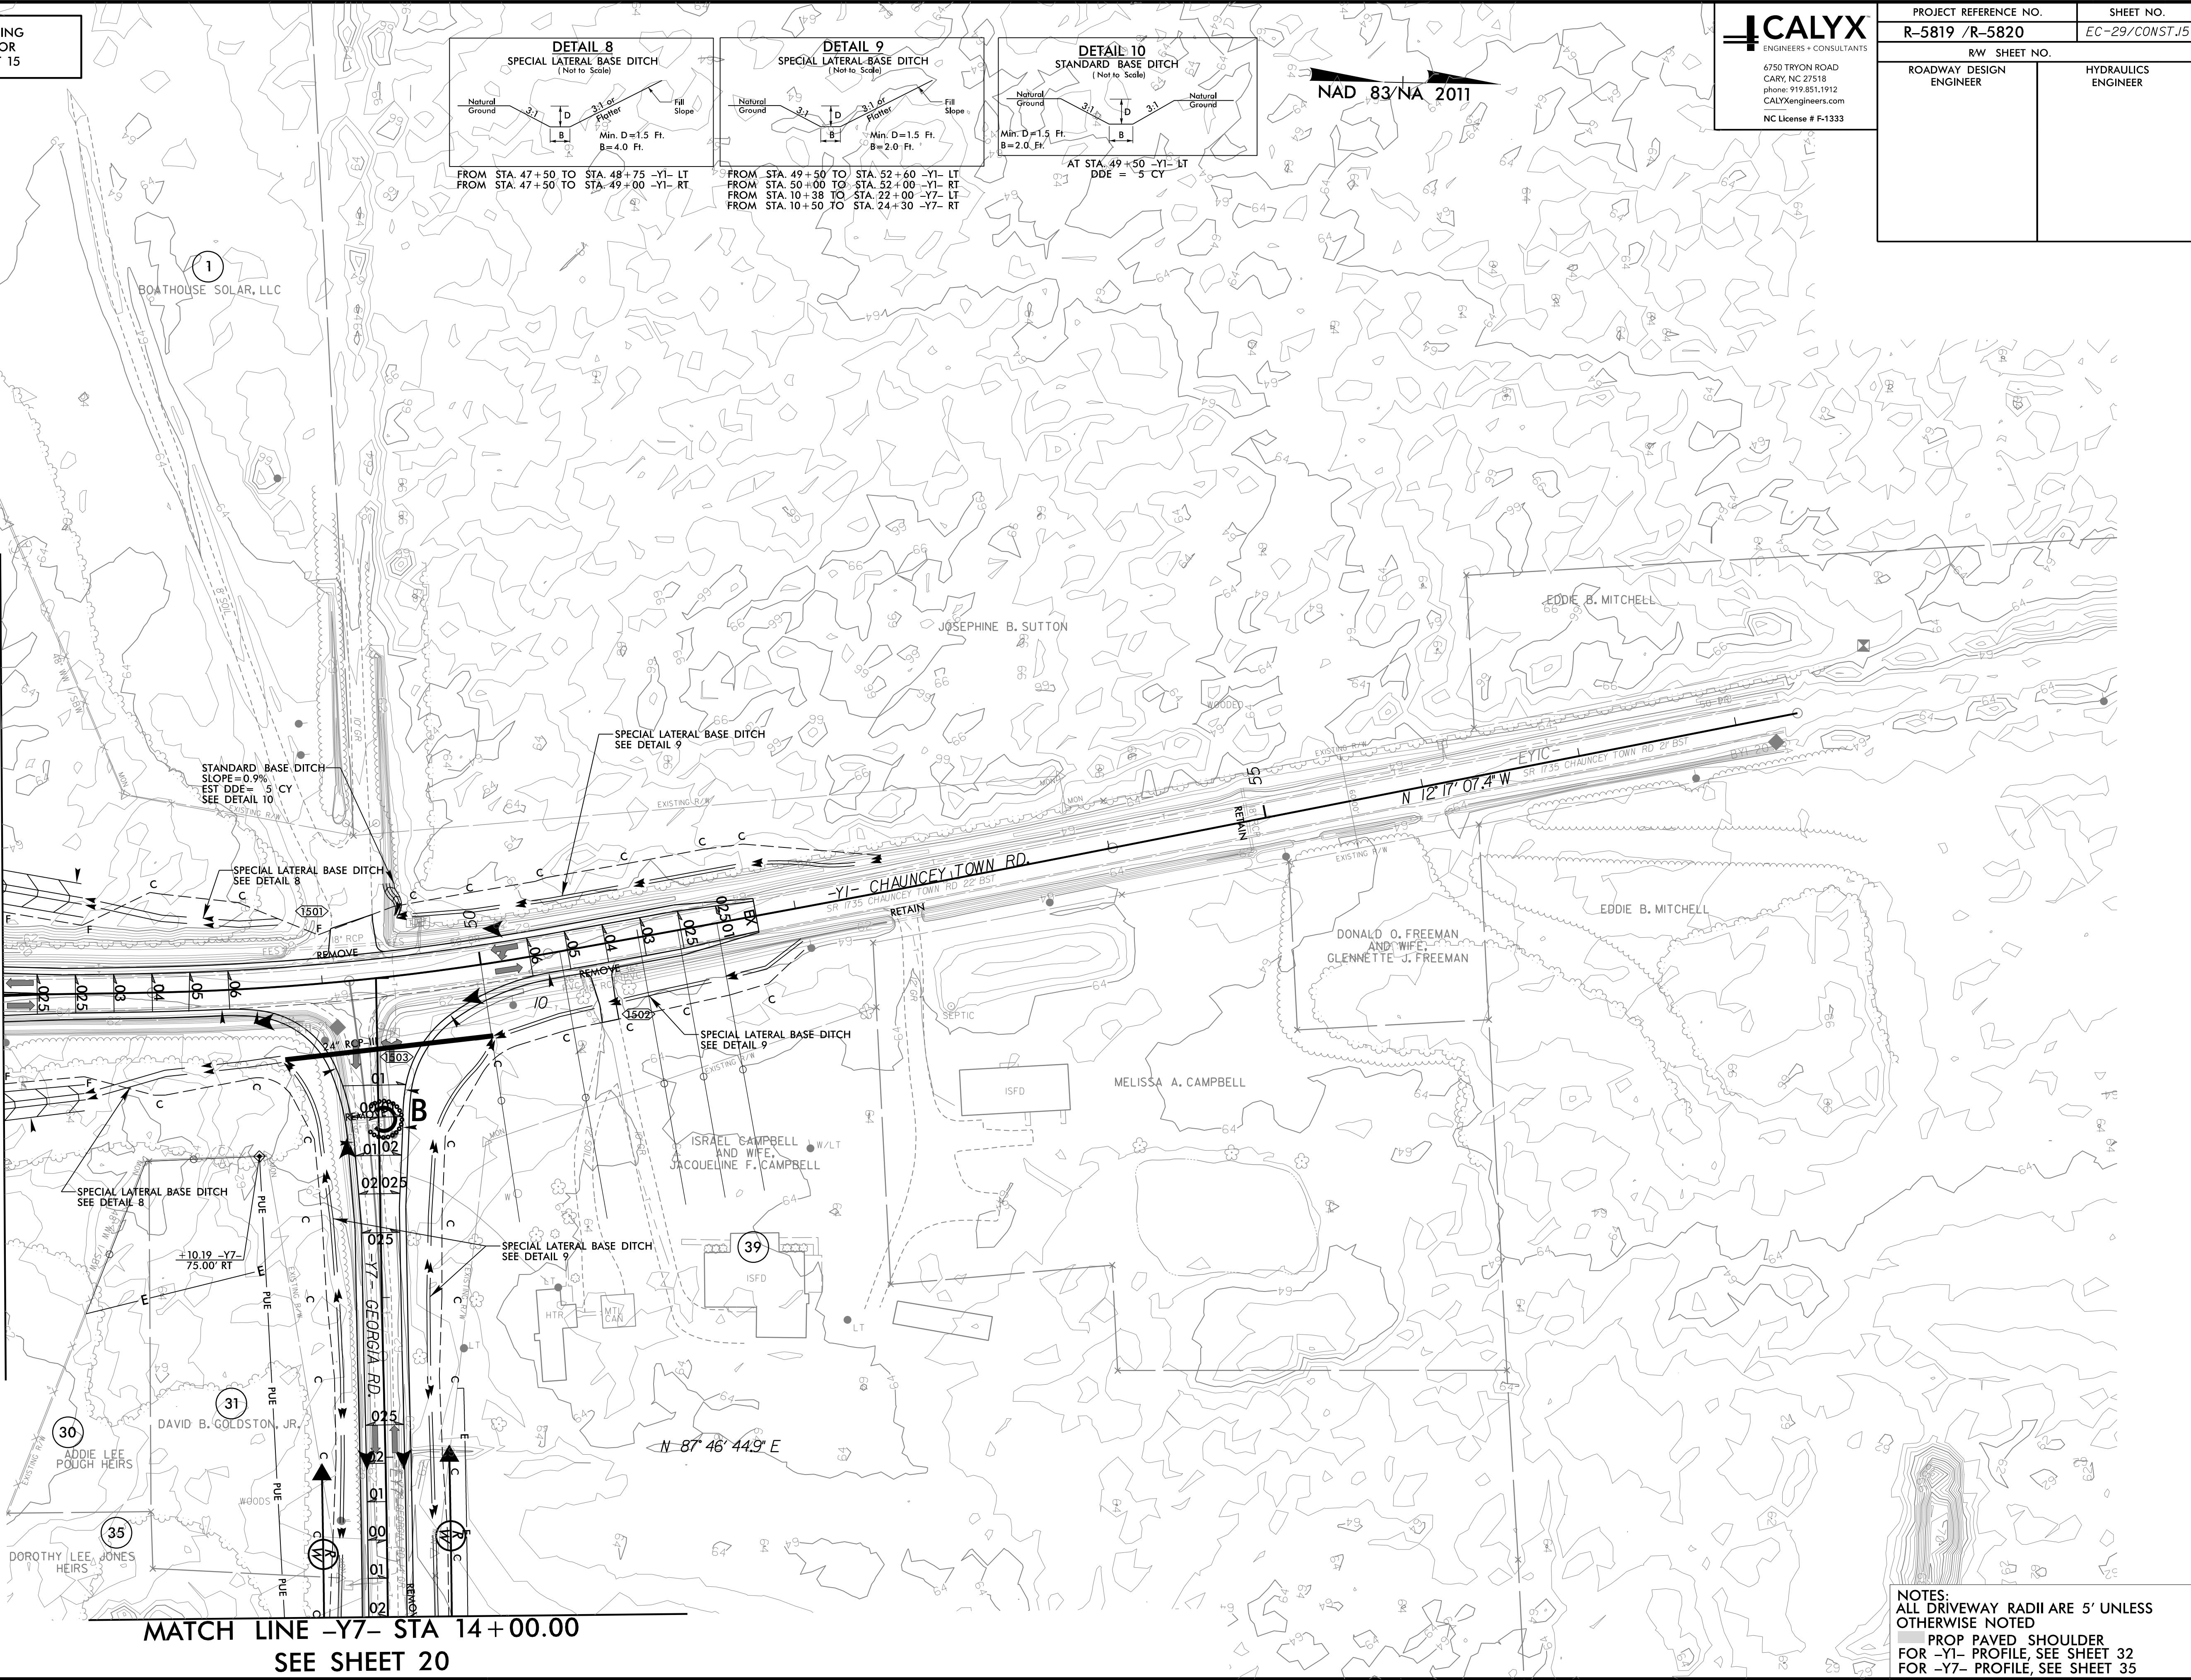

NOTES:
ALL DRIVEWAY RADII ARE 5' UNLESS OTHERWISE NOTED
PROP PAVED SHOULDER
FOR -Y1- PROFILE, SEE SHEET 32
FOR -Y7- PROFILE, SEE SHEET 35