
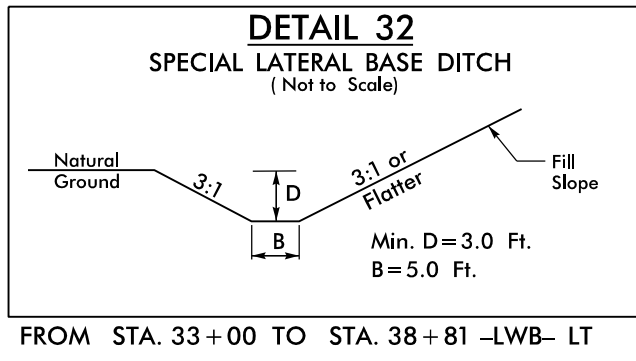
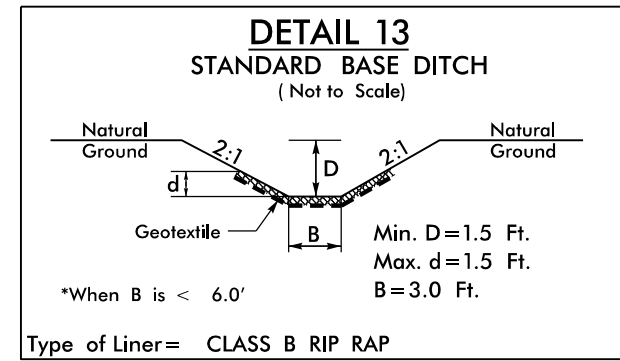


PROJECT REFERENCE NO. <i>R-5819/R-5820</i>	SHEET NO. <i>EC-41/CONST.05</i>
RW SHEET NO.	
ROADWAY DESIGN ENGINEER	HYDRAULICS ENGINEER

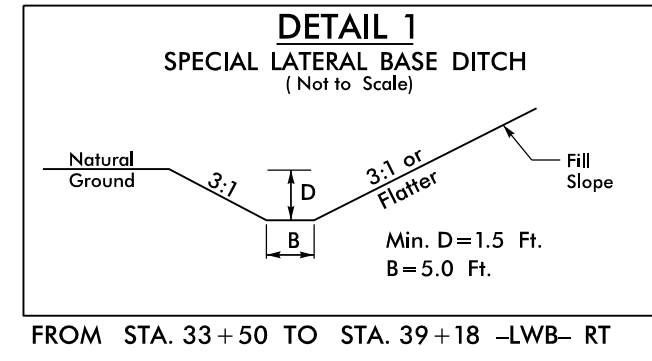


BOATHOUSE SOLAR, LLC

1

NAD 83/NA 2011

MATCHLINE -LWB- STA. 24 + 00.00  
SEE SHEET 4

MATCHLINE -LWB- STA. 37 + 00.00  
SEE SHEET 6

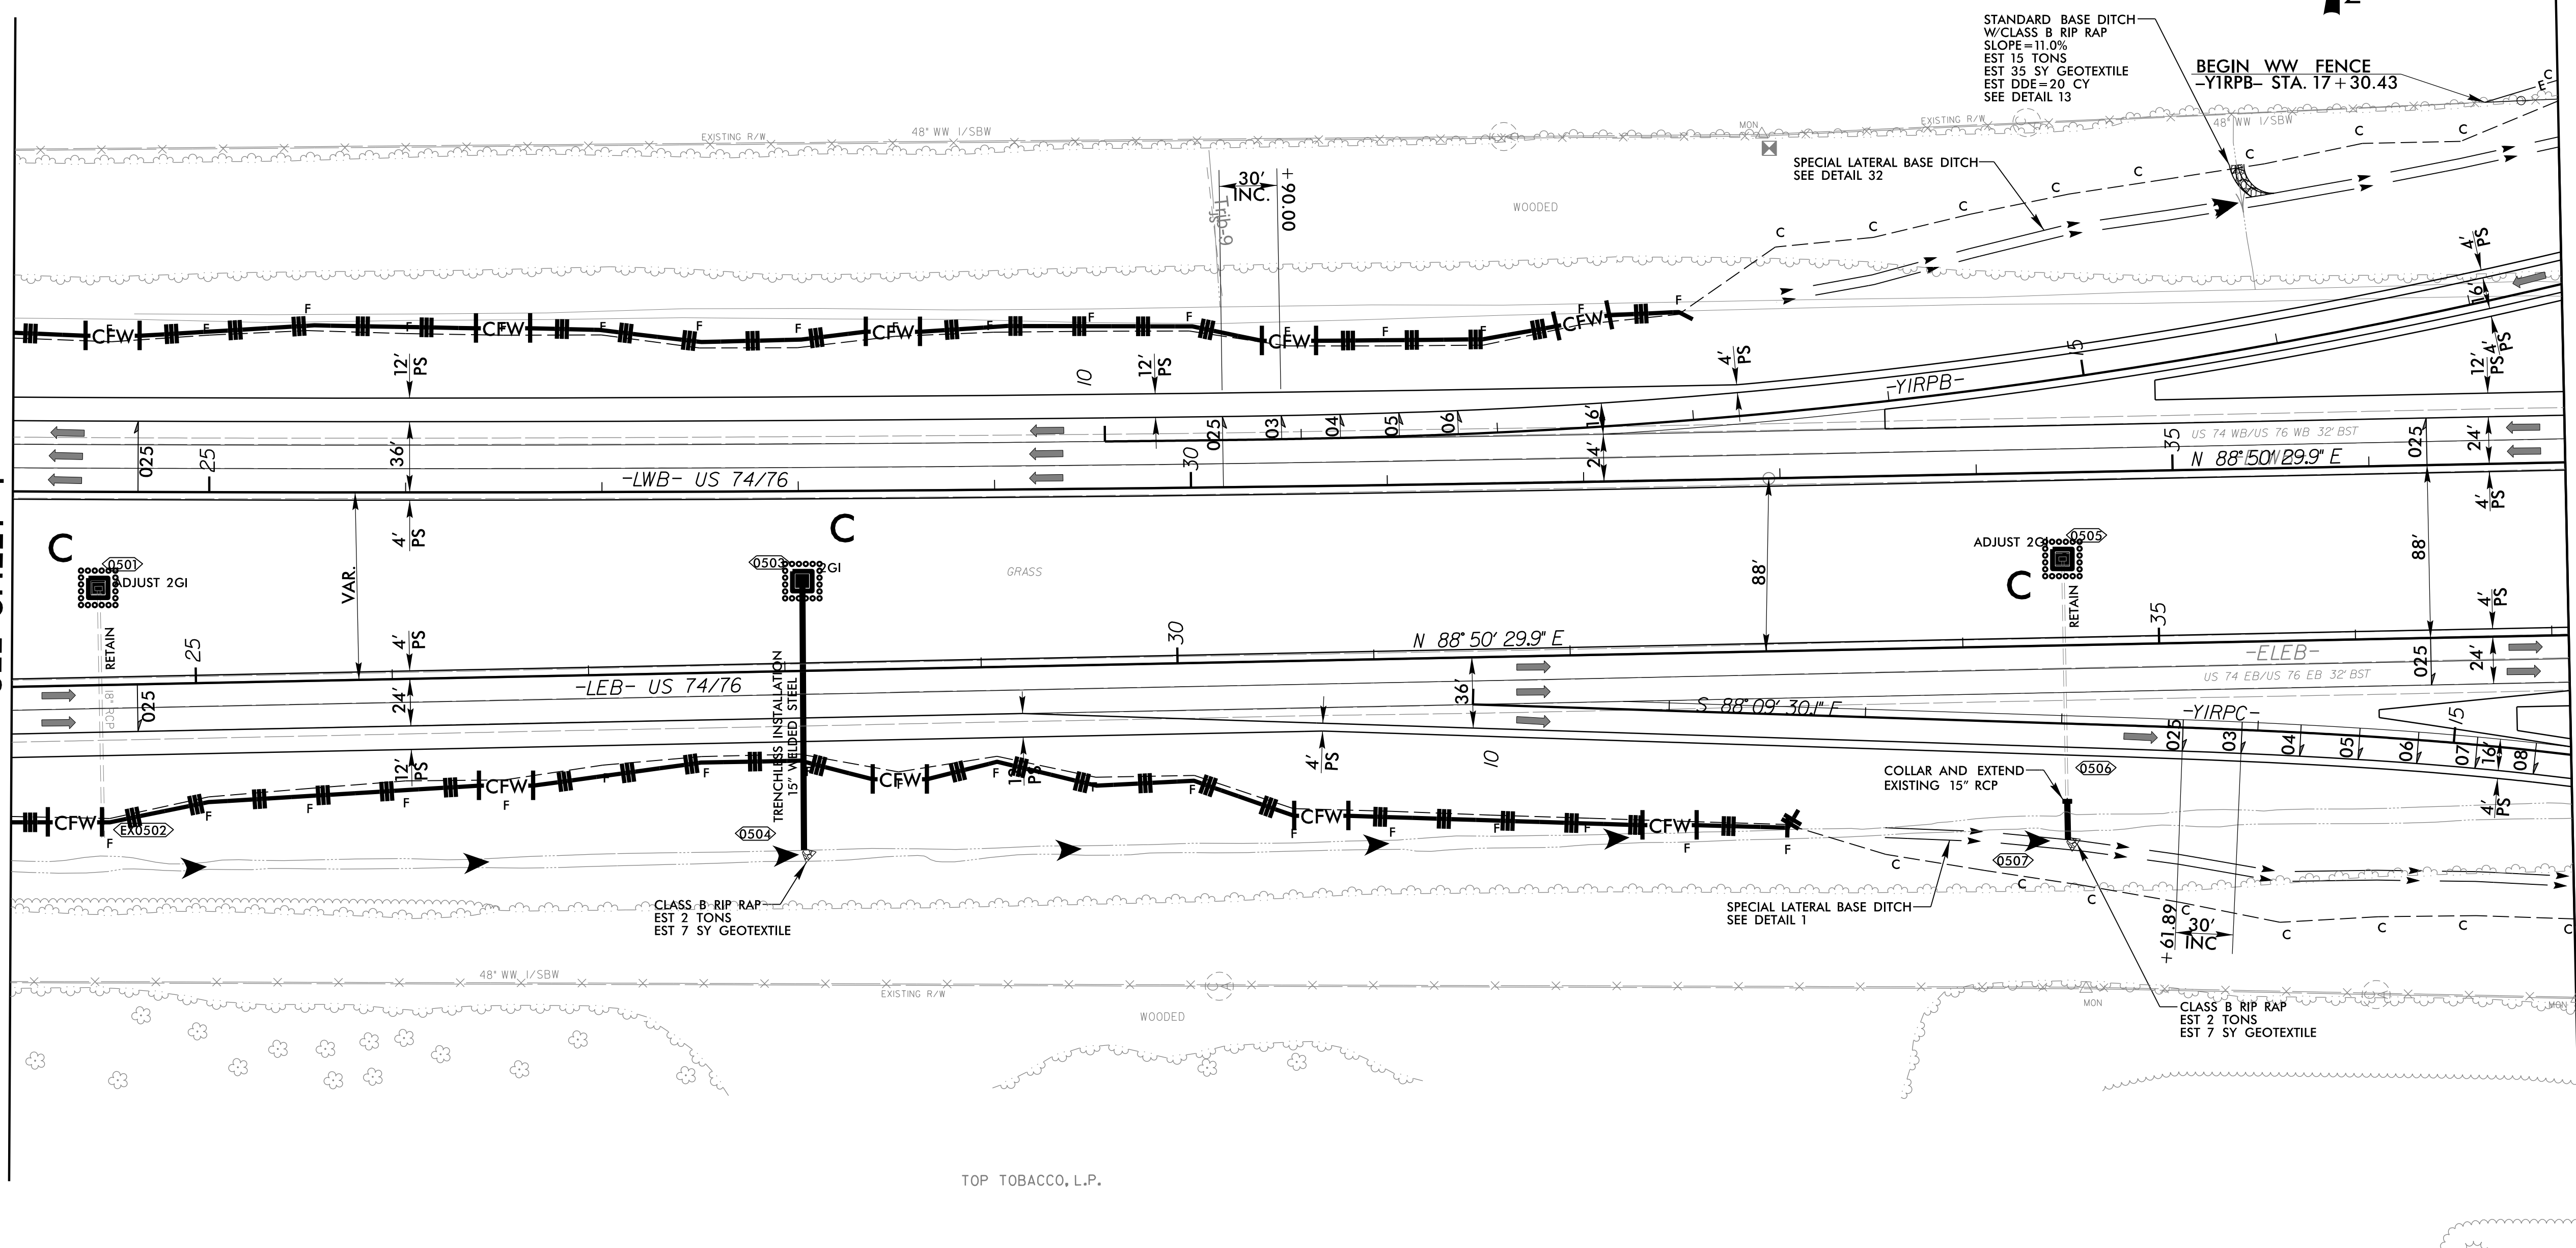

NOTES:  
 ■ PROP PAVED SHOULDER  
 ■ FOR -LEB- PROFILE, SEE SHEET 18  
 ■ FOR -LWB- PROFILE, SEE SHEET 19  
 ■ FOR -YIRPB- PROFILE, SEE SHEET 28  
 ■ FOR -YIRPC- PROFILE, SEE SHEET 29

REVISIONS

8/17/99  
 3/14/2022  
 R:\5819\_R5820\_REU\_EC\_PSH5\_FINAL.dgn  
 USF:\ec\11