



PROJECT REFERENCE NO. <i>R-5819/R-5820</i>	SHEET NO. <i>EC-44/CONST.08</i>
RW SHEET NO.	
ROADWAY DESIGN ENGINEER	HYDRAULICS ENGINEER

NAD 83/NA 2011

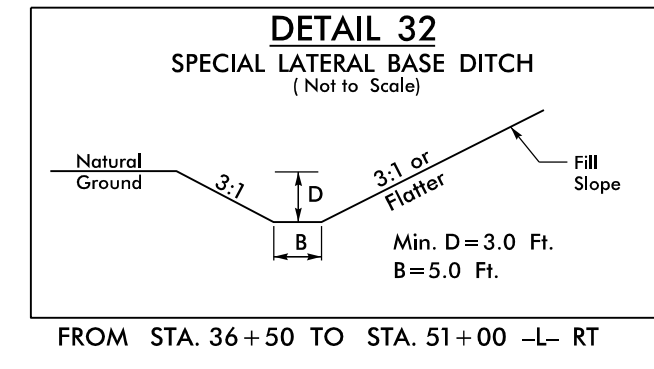

MATCHLINE -L- STA. 45 + 00.00  
SEE SHEET 7

MATCHLINE -L- STA. 59 + 00.00  
SEE SHEET 9

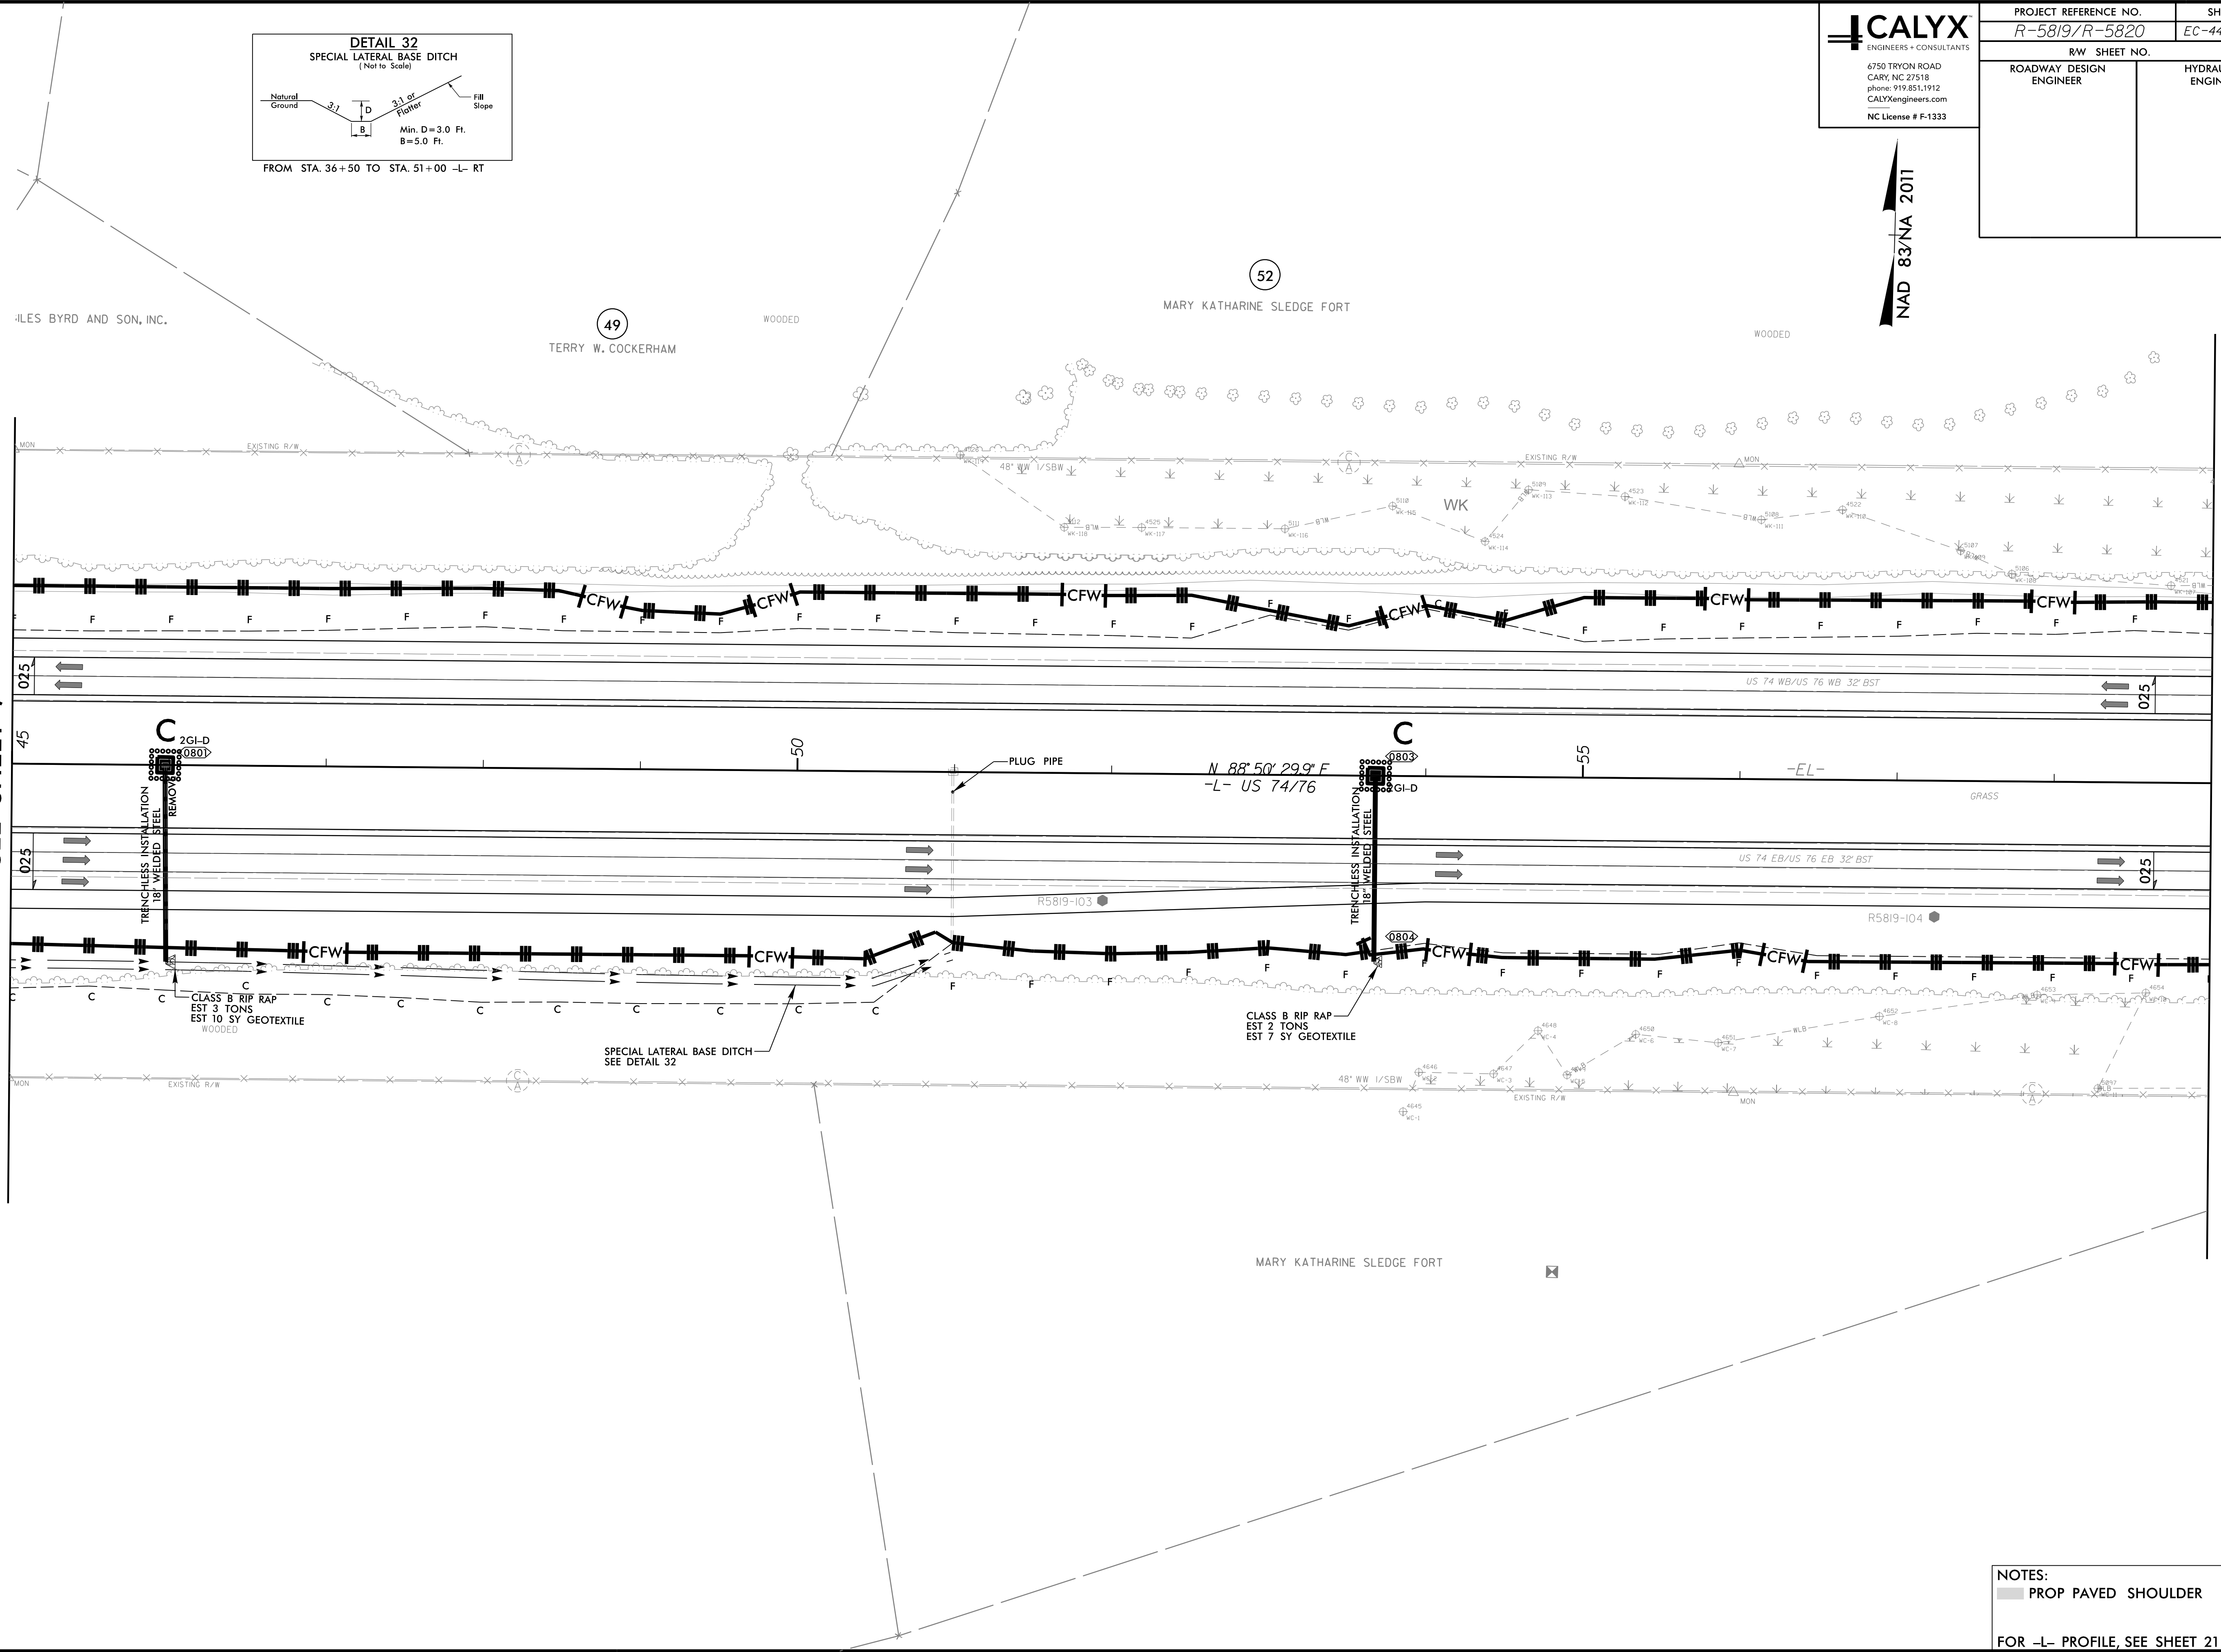

REVISIONS

3/14/2022  
R5819-R5820-REV-EC-FSH6\_FINAL.dgn  
USER: [unreadable]

NOTES:  
 PROP PAVED SHOULDER  
 FOR -L- PROFILE, SEE SHEET 21