


8/17/99

CALYX
ENGINEERS + CONSULTANTS
6750 TRYON ROAD
CARY, NC 27518
PHONE: 919.851.1912
CALYXEngineers.com
NC License # F-1333

PROJECT REFERENCE NO. <i>R-5819/R-5820</i>	SHEET NO. <i>EC-45/CONST.09</i>
RW SHEET NO.	
ROADWAY DESIGN ENGINEER	HYDRAULICS ENGINEER

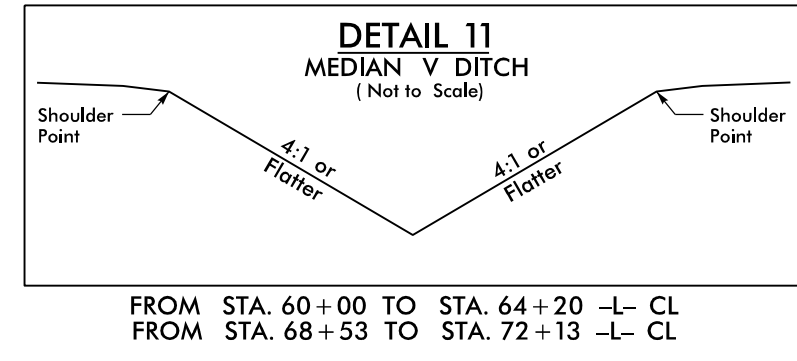


NAD 83/NA 2011

(52)
MARY KATHARINE SLEDGE FORT

MATCHLINE -L- STA. 59 + 00.00
SEE SHEET 8

MATCHLINE -L- STA. 72 + 00.00
SEE SHEET 10

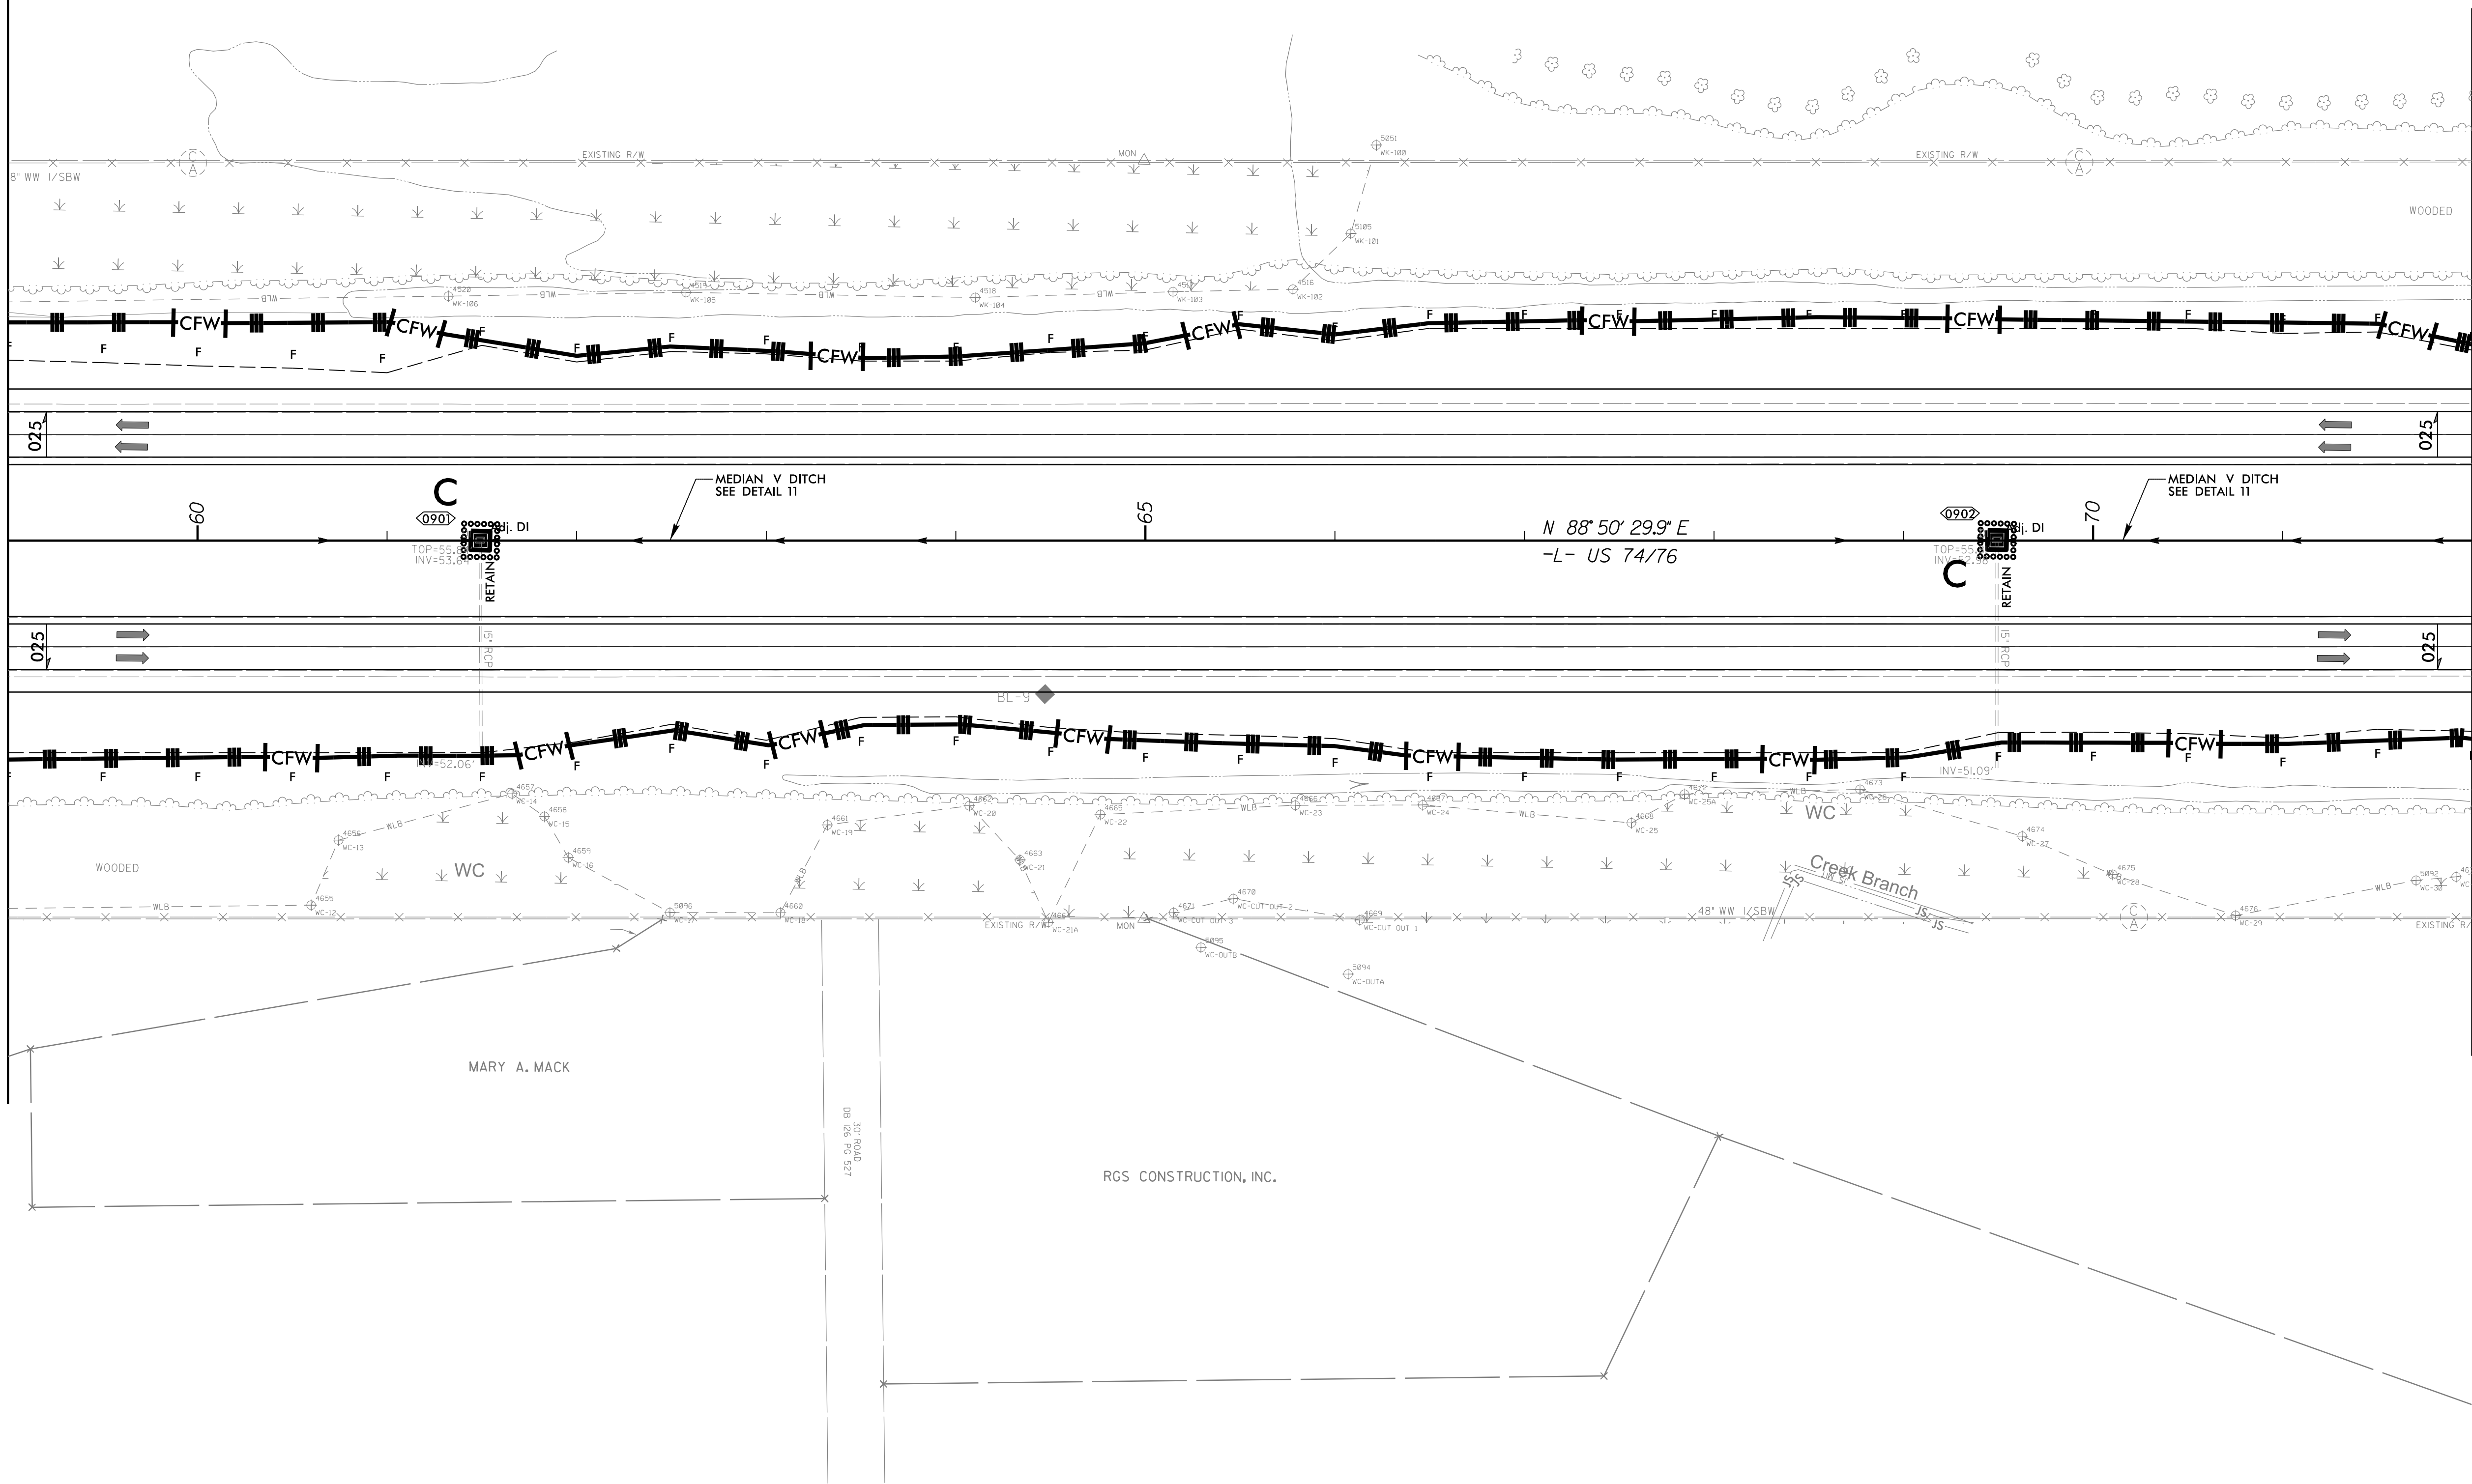

REVISIONS

3/14/2022
R5819_R5820_REU_EC_PSH9_FINAL.dgn
USER:calm

NOTES:
 PROP PAVED SHOULDER
 FOR -L- PROFILE, SEE SHEET 21 & 22