


8/17/99

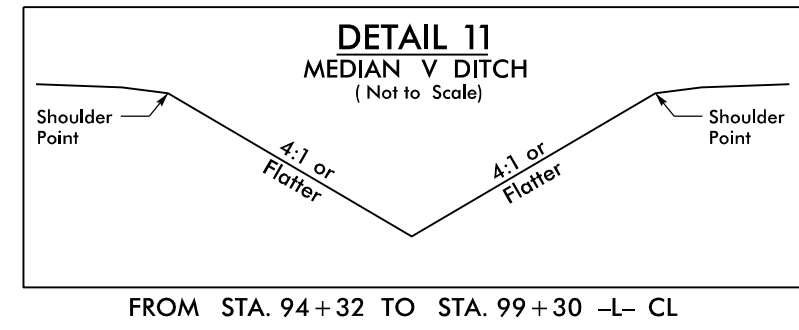

**CALYX**  
ENGINEERS + CONSULTANTS  
6750 TRYON ROAD  
CARY, NC 27518  
phone: 919.851.1912  
CALYXengineers.com  
NC License # F-1333

PROJECT REFERENCE NO. <i>R-5819/R-5820</i>	SHEET NO. <i>EC-48/CONST J2</i>
RW SHEET NO.	
ROADWAY DESIGN ENGINEER	HYDRAULICS ENGINEER


NAD 83/NA 2011

32

RMS TIMBERLANDS, LLC

REVISIONS

MATCHLINE -L- STA. 97 + 00.00  
SEE SHEET 11

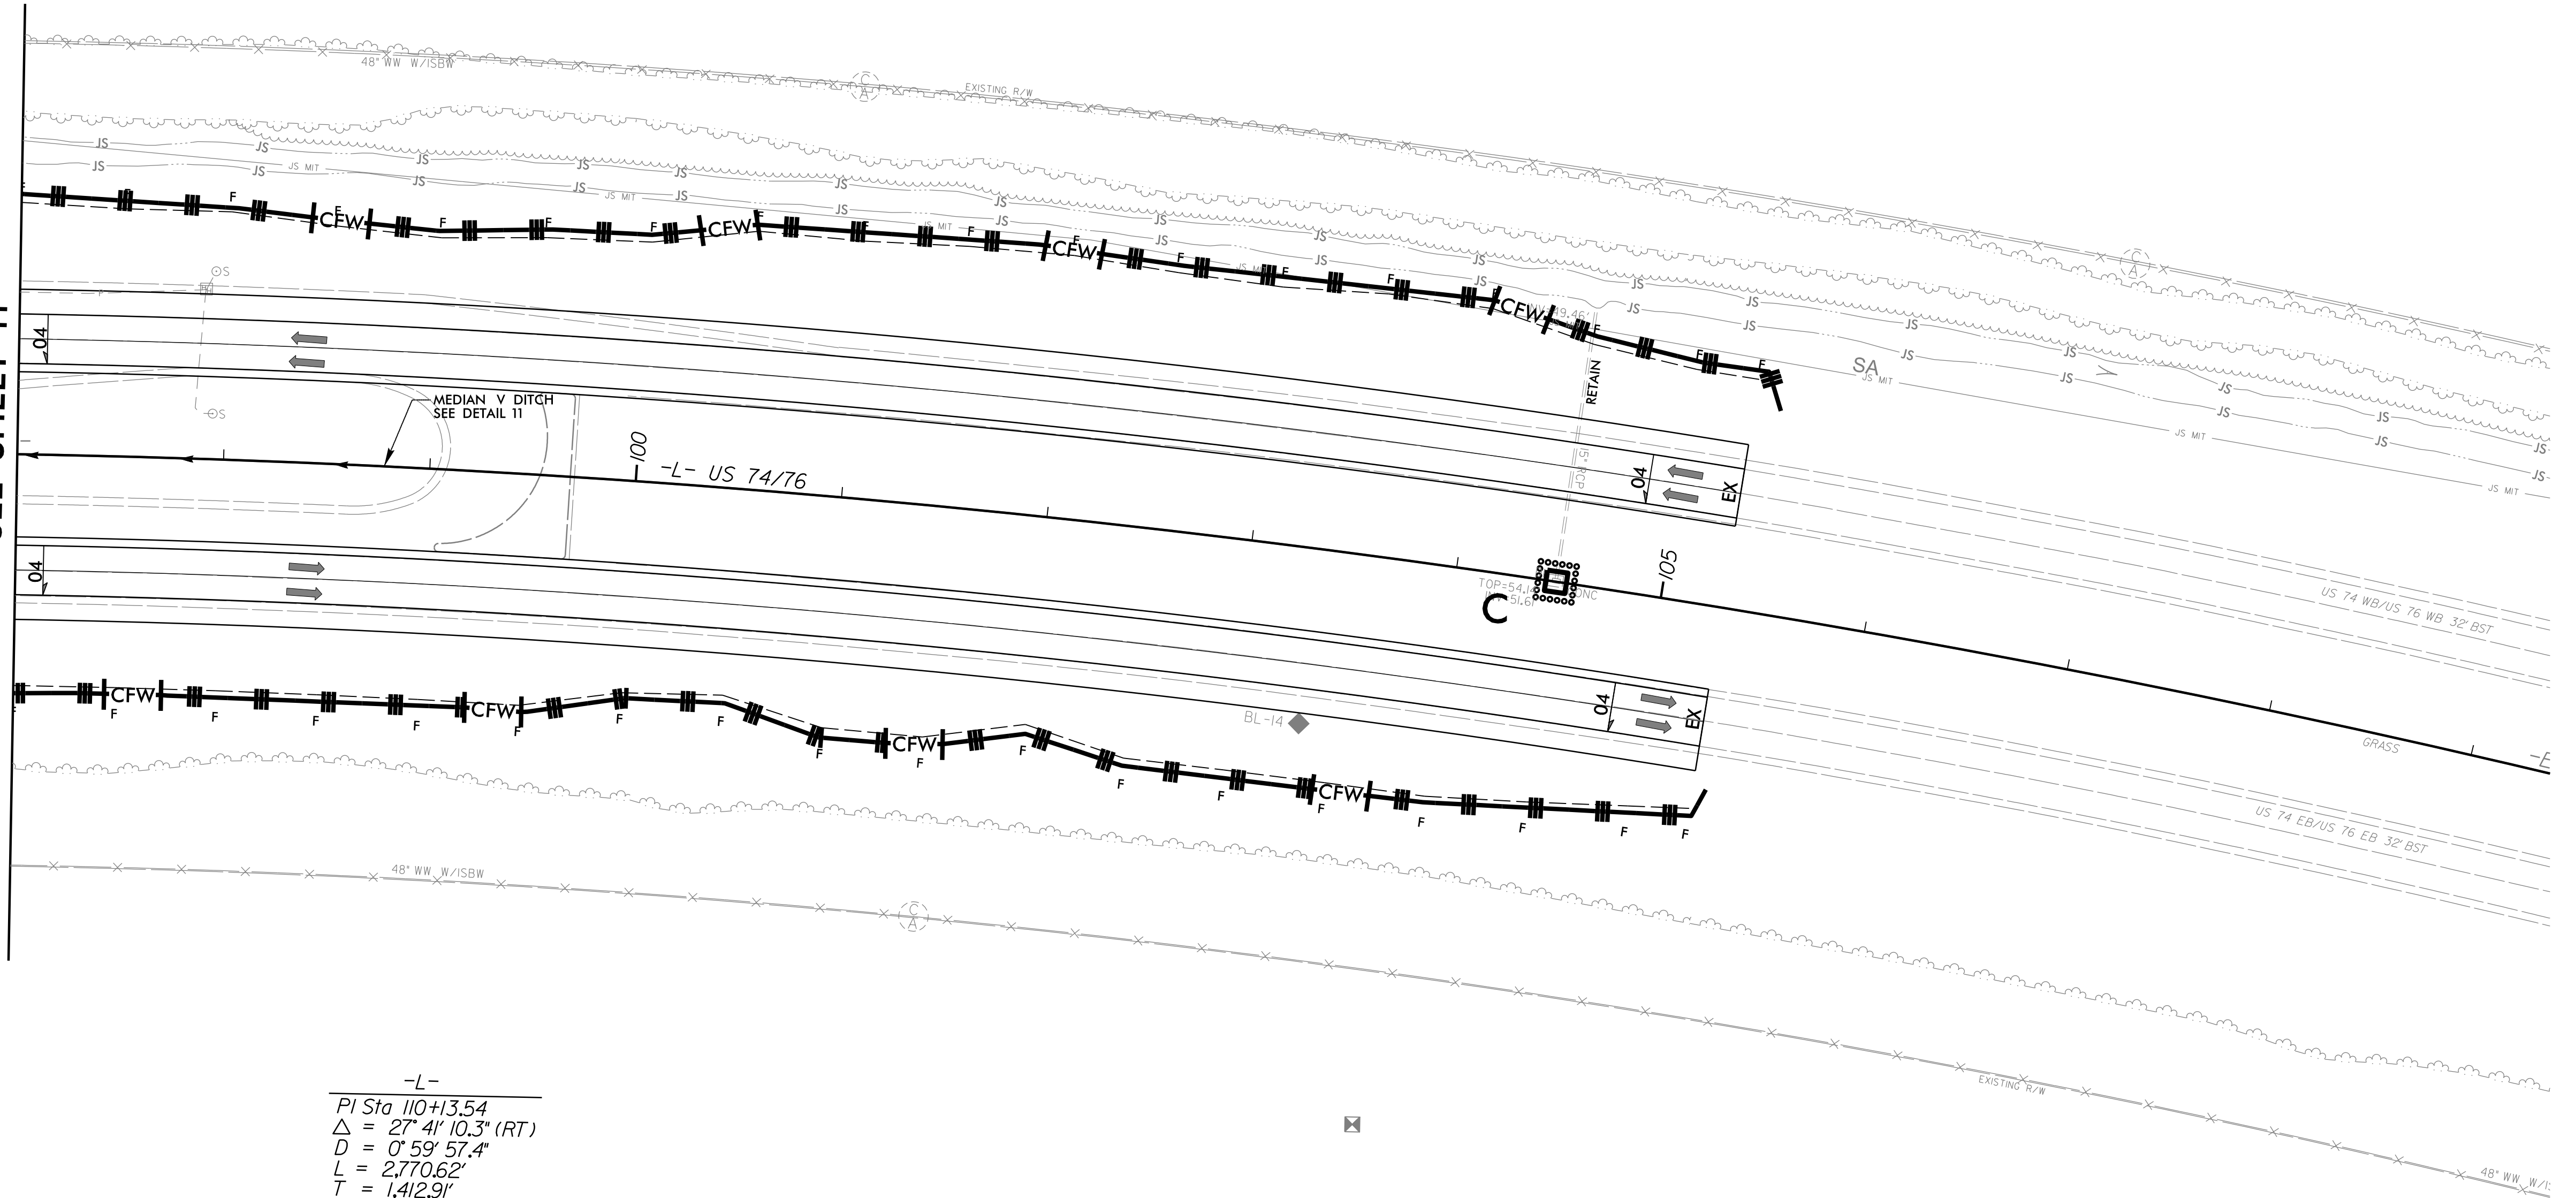

-L-  
PI Sta 110+3.54  
 $\Delta = 27^\circ 41' 10.3''$  (RT)  
 $D = 0' 59' 57.4''$   
 $L = 2,770.62'$   
 $T = 1,412.9'$   
 $R = 5,733.7'$

CAROLINA MEDICAL CENTER, PA

WOODED

NOTES:  
 PROP PAVED SHOULDER  
 FOR -L- PROFILE, SEE SHEET 23

3/14/2022  
R5819\_R5820\_REU\_EC\_PSH12\_FINAL.dgn  
USER: jcl