



PROJECT REFERENCE NO.	SHEET NO.
R-5819 /R-5820	EC-54/CONST JB
RW SHEET NO.	
ROADWAY DESIGN ENGINEER	HYDRAULICS ENGINEER

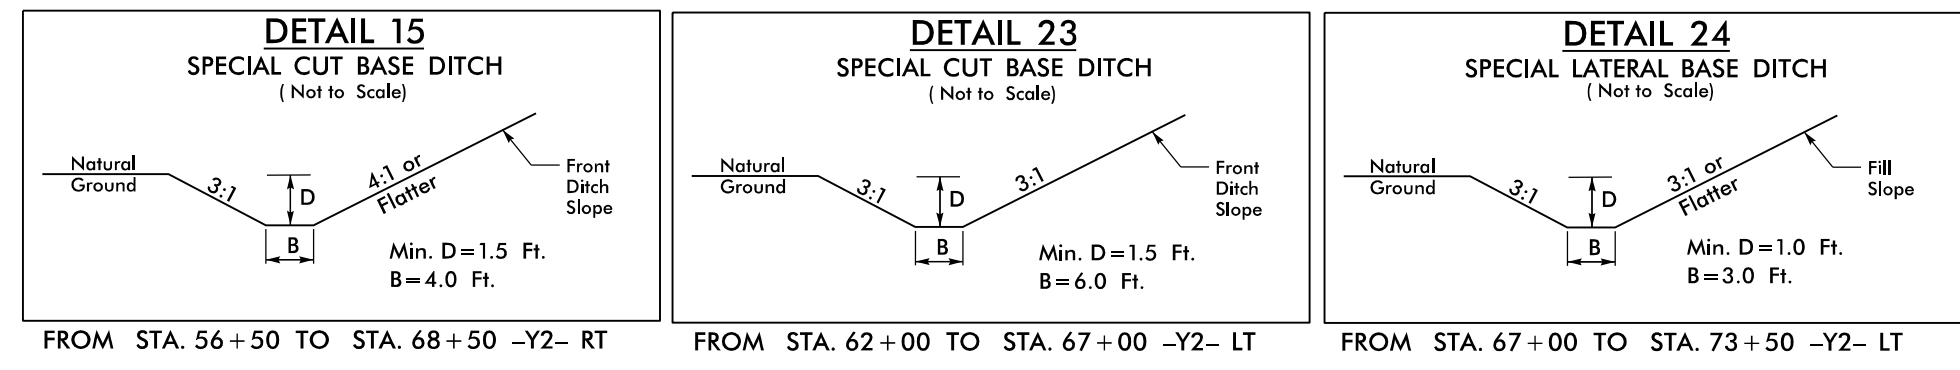

MATCH LINE -Y2- STA 57+25.00
SEE SHEET 17

MATCH LINE -Y2- STA 70+00.00
SEE SHEET 19

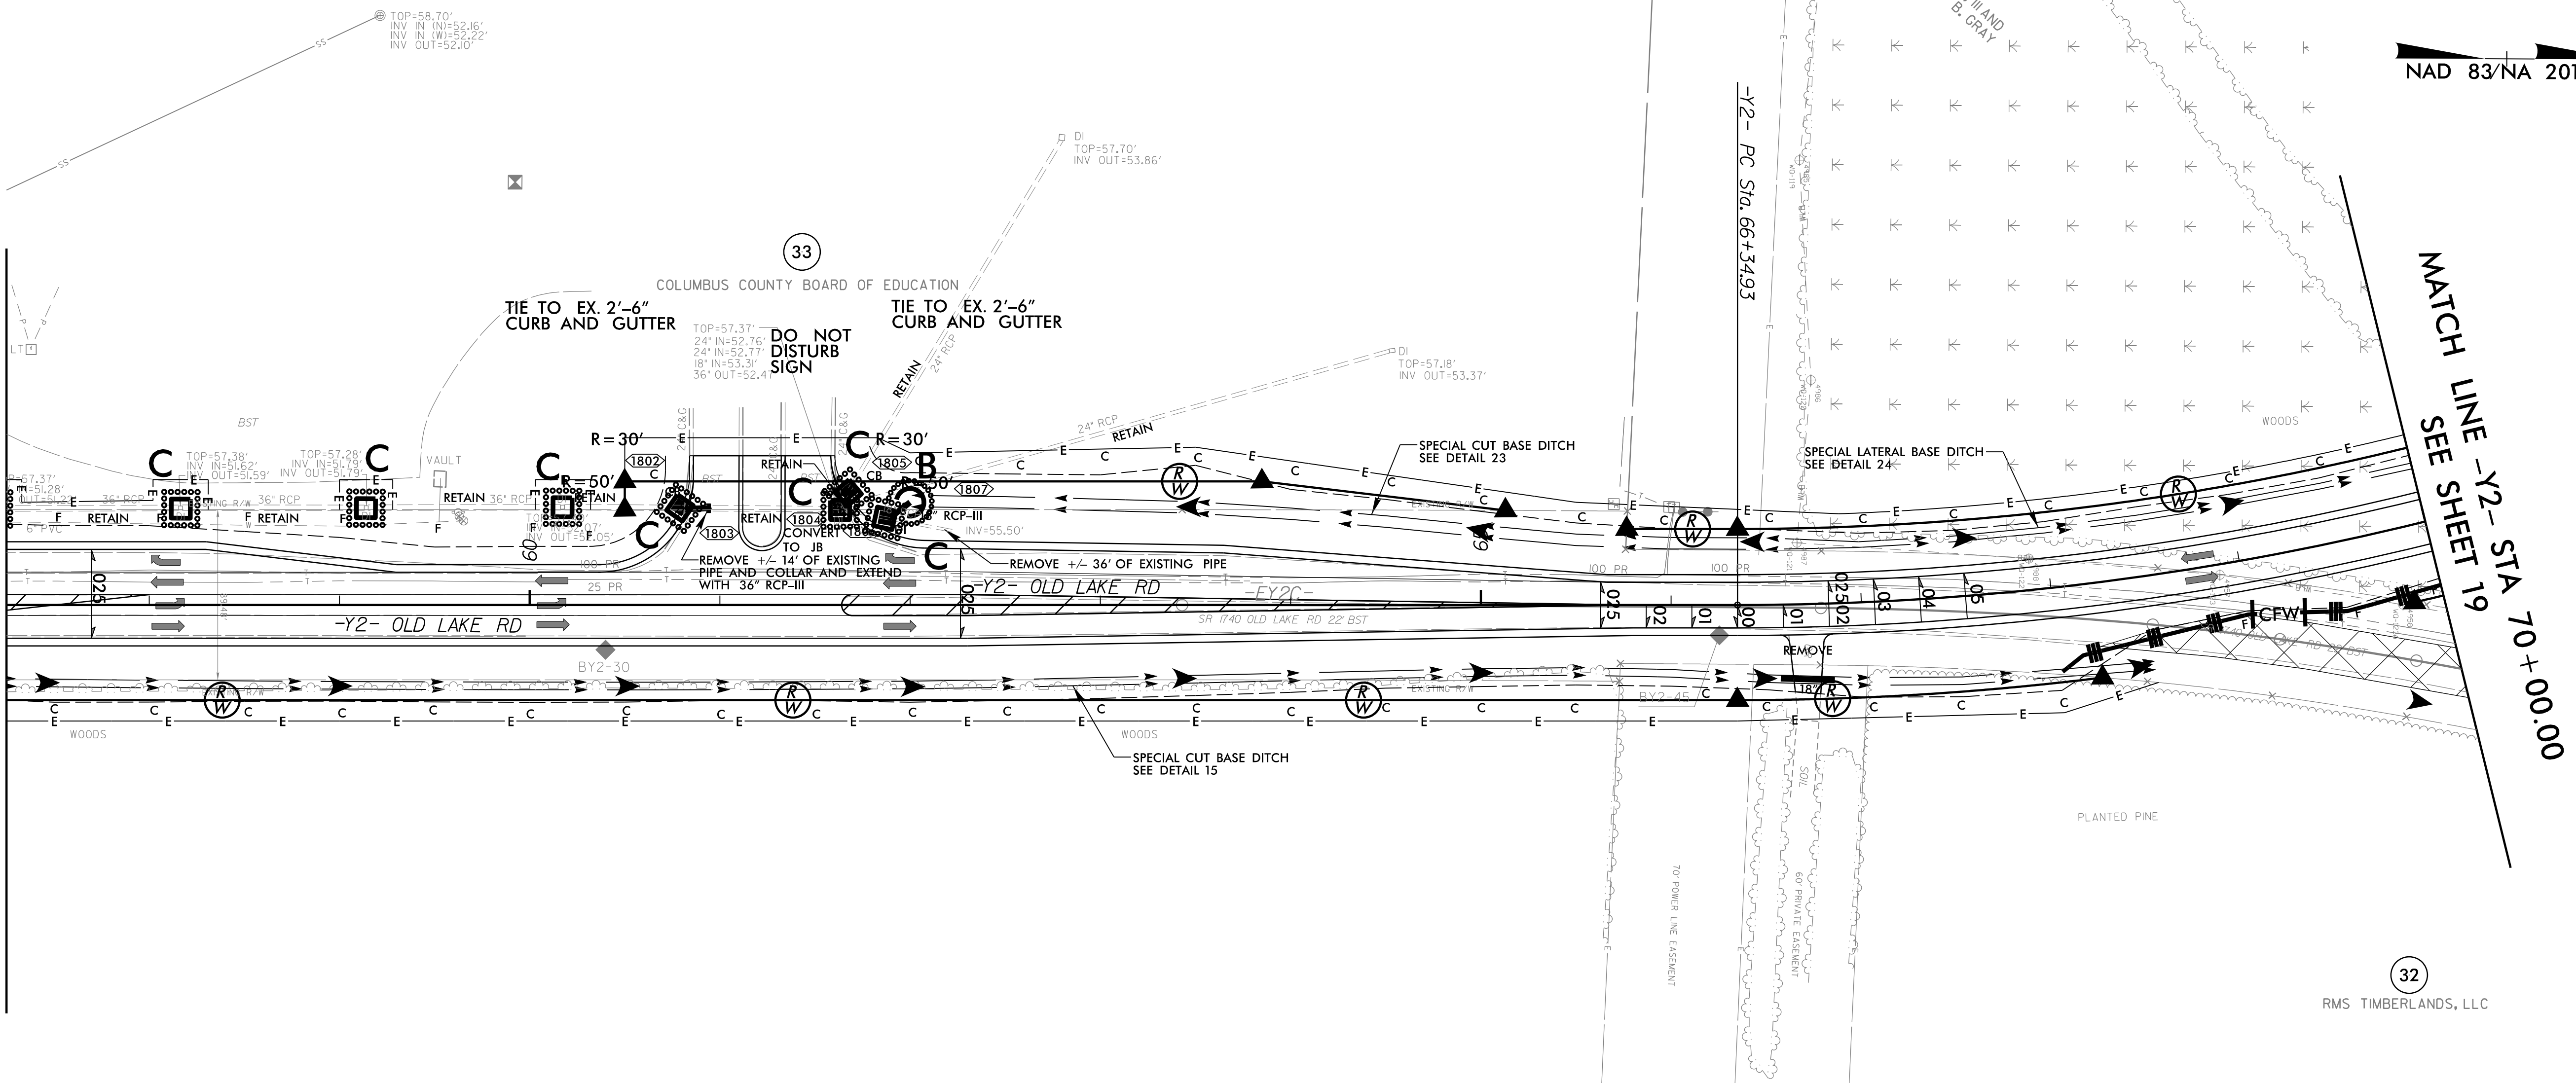

-Y2-
PI Sta 72+01.54
 $\Delta = 41' 08" 11.3" (LT)$
 $D = 3' 47" 39.9"$
 $L = 1,084.13'$
 $T = 566.62'$
 $R = 1,510.00'$
 $SE = 05$

UTILIZE FABRIC INSERT INLET PROTECTION DEVICES IN LIEU OF ROCK INLET SEDIMENT TRAPS, TYPE - C AS DIRECTED TO AVOID IMPOUNDMENT OF RUNOFF IN ROADWAY OPEN TO TRAFFIC

NOTES:
 PROP PAVED SHOULDER
 PAVEMENT REMOVAL
 FOR -Y2- PROFILE, SEE SHEET 34

REVISIONS

8/17/99

3/14/2022
R5819_R5820_REU_EC_PSH18_FINAL.dgn
US:R5819

(32)
RMS TIMBERLANDS, LLC

(32)
RMS TIMBERLANDS, LLC