



PROJECT REFERENCE NO. R-5819 /R-5820	SHEET NO. <i>EC-56/CONST.20</i>
RW SHEET NO.	
ROADWAY DESIGN ENGINEER	HYDRAULICS ENGINEER

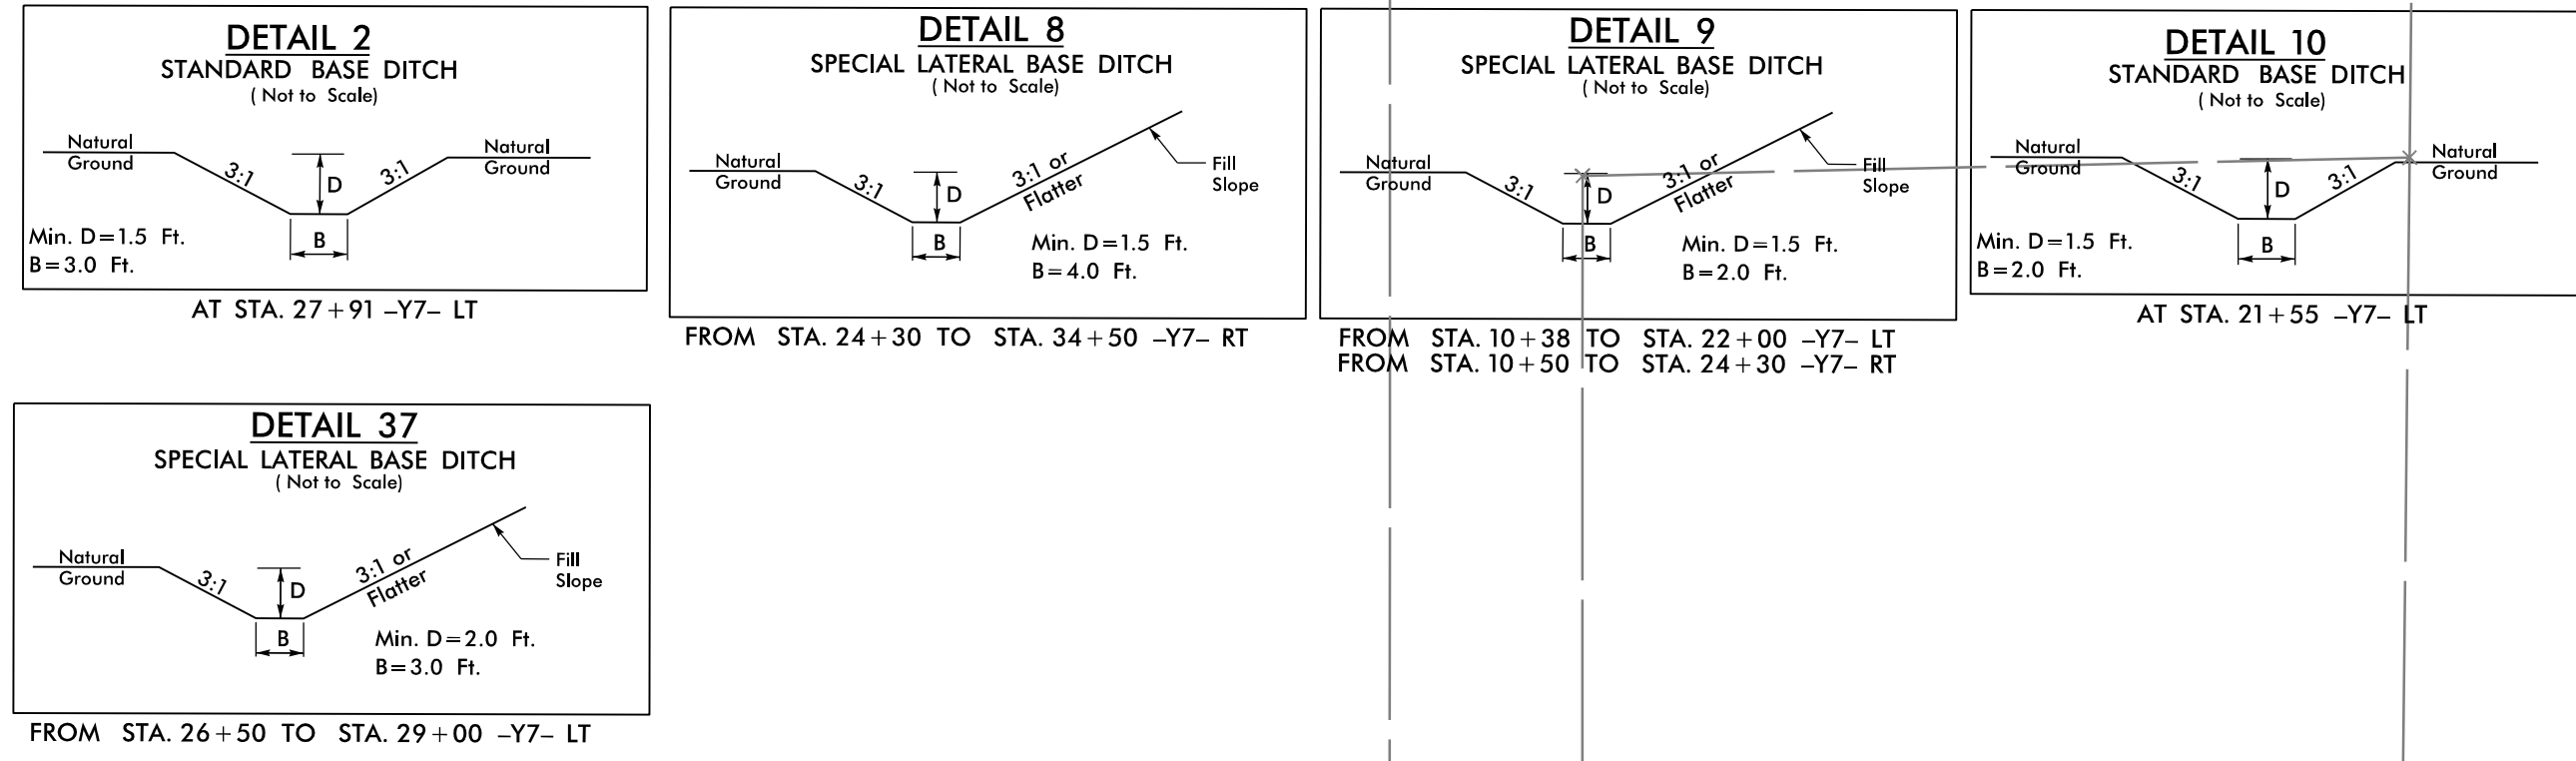

REVISIONS
 ROW REVISION - 7/26/2021 - COMBINED PARCELS 39 AND 42 INTO 39, COMBINED PARCELS 43 AND 44 INTO 43.
 ROW REVISION - 10/22/2021 - UPDATED PARCEL OWNER NAME ON PARCEL 38, ADDED DRIVEWAY AND 18" DRIVE PIPE ON PARCELS 45 AND 47.

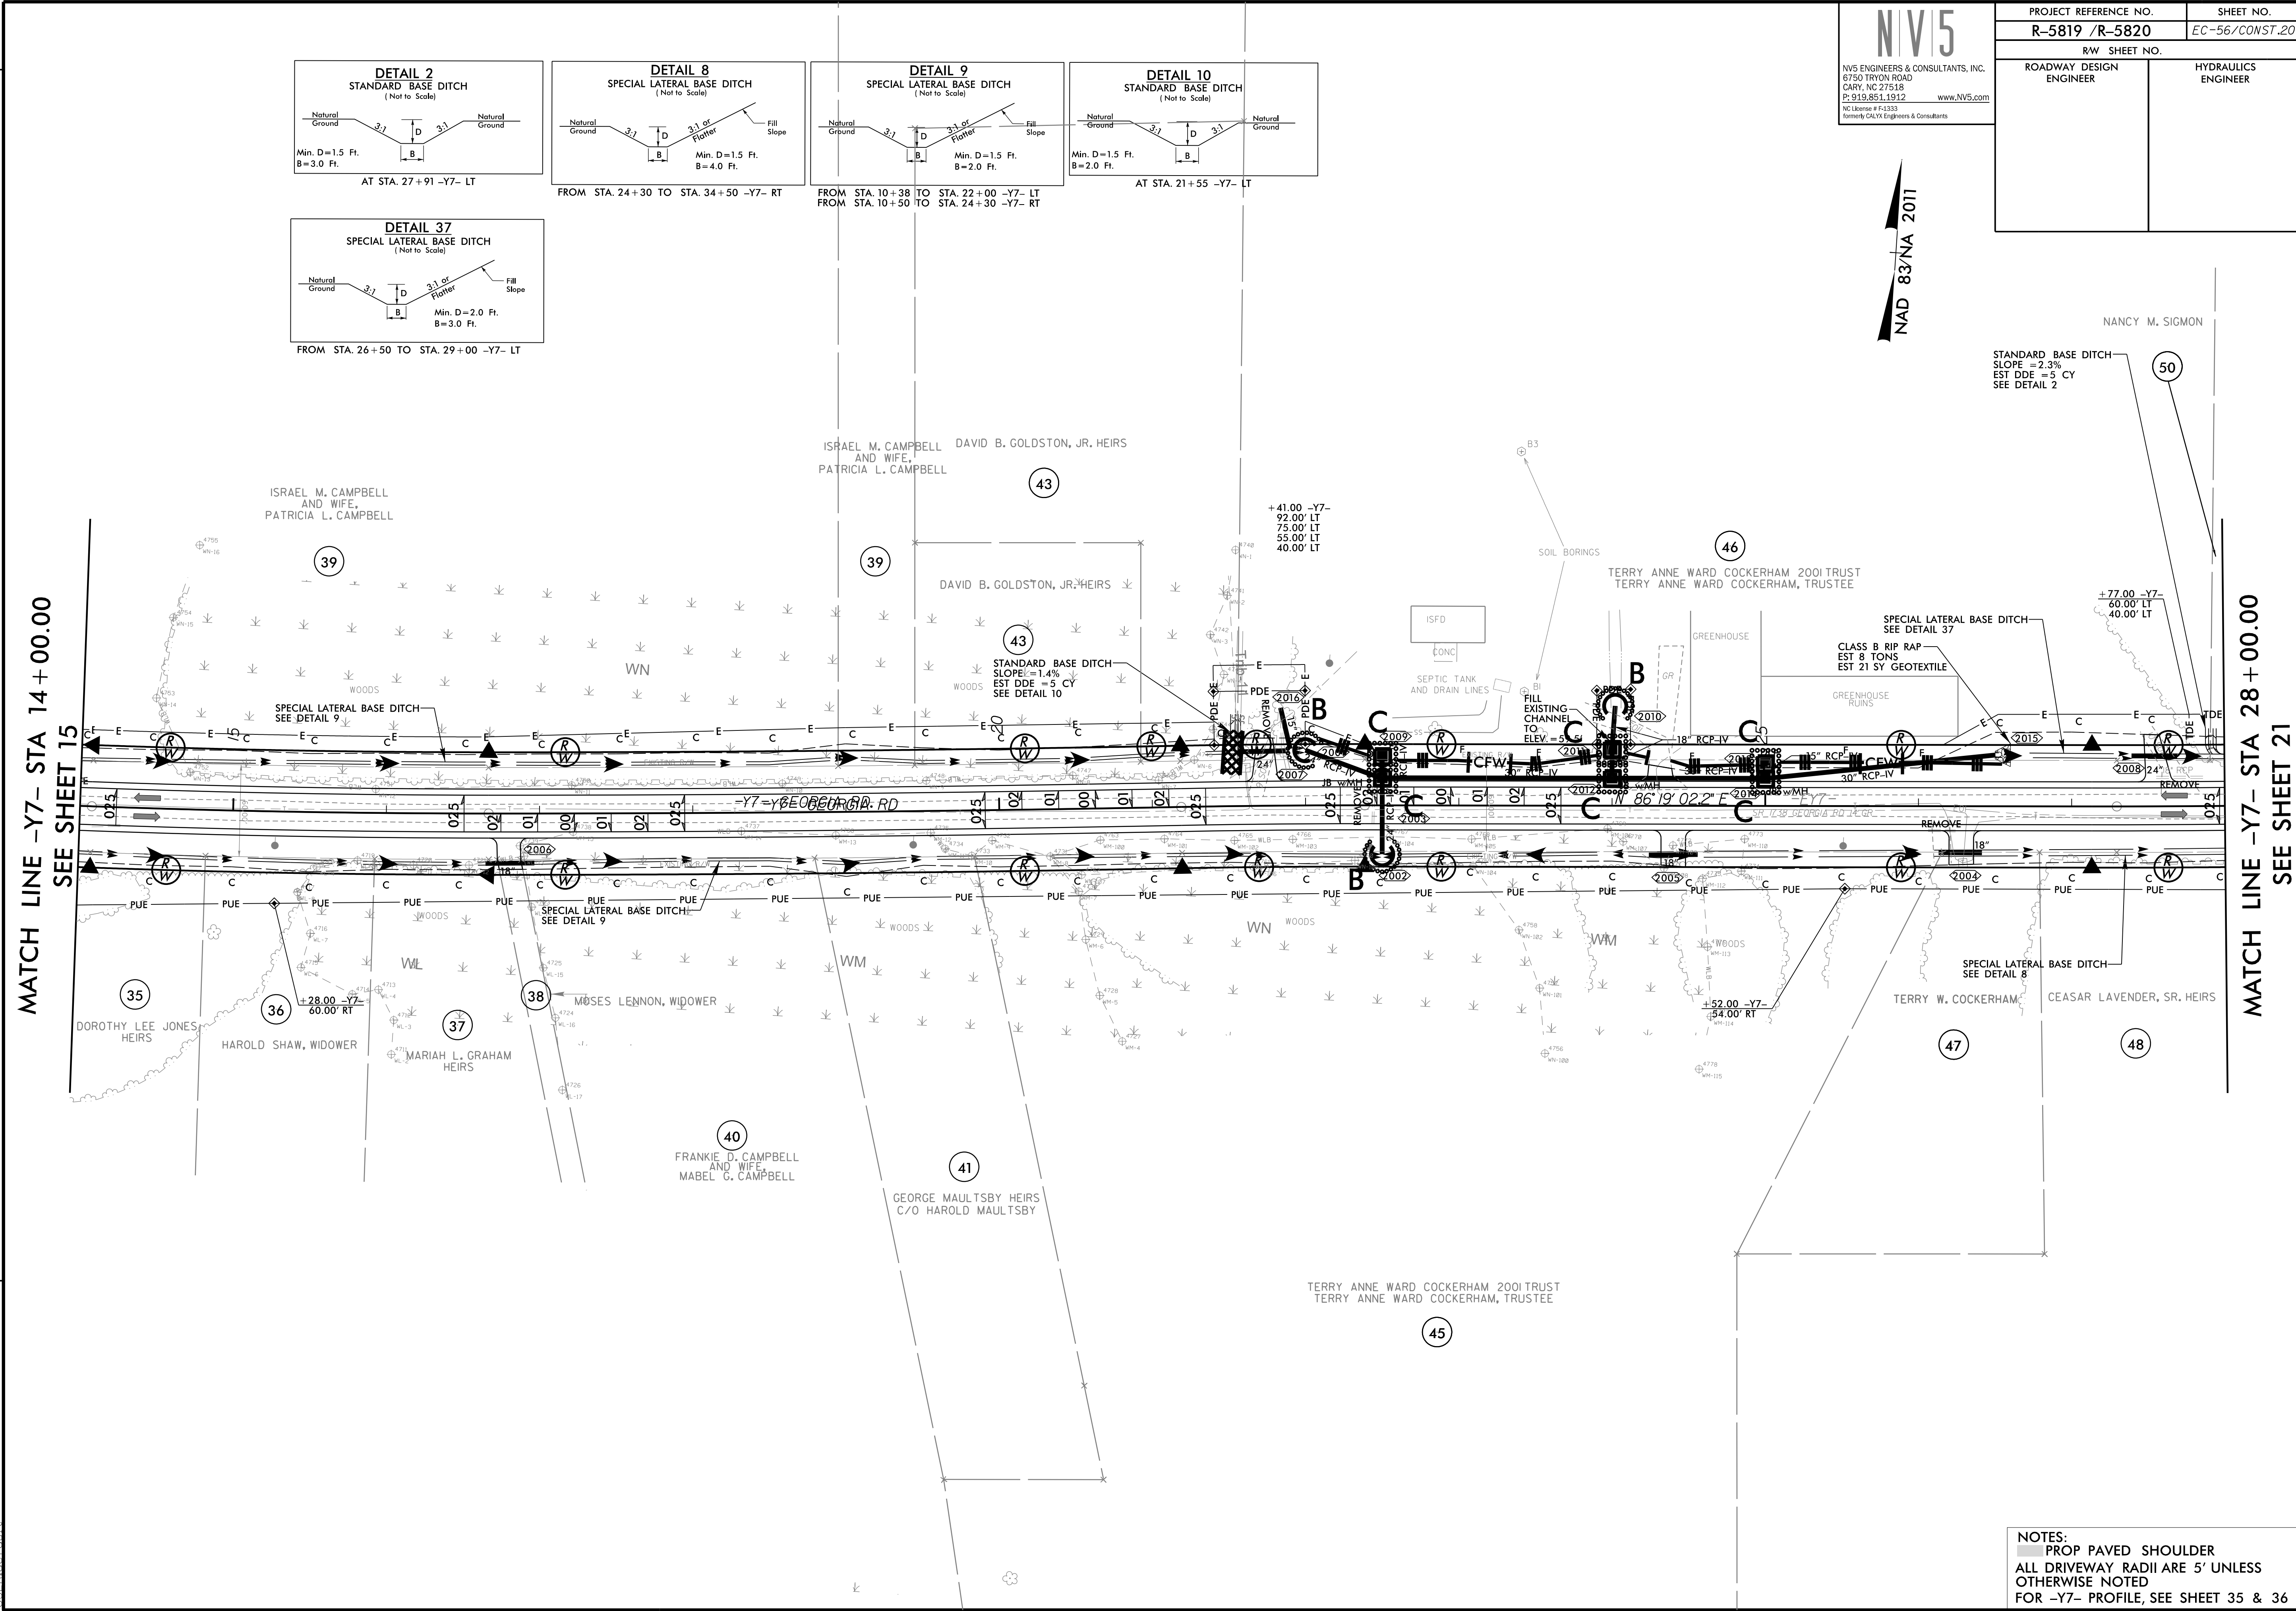

NOTES:
 ■ PROP PAVED SHOULDER
 ALL DRIVEWAY RADII ARE 5' UNLESS OTHERWISE NOTED
 FOR -Y7- PROFILE, SEE SHEET 35 & 36

4/8/2022
 NIV5619_R5820_REU_EC_PSH20_FINAL.dgn
 ist:ist:ist