

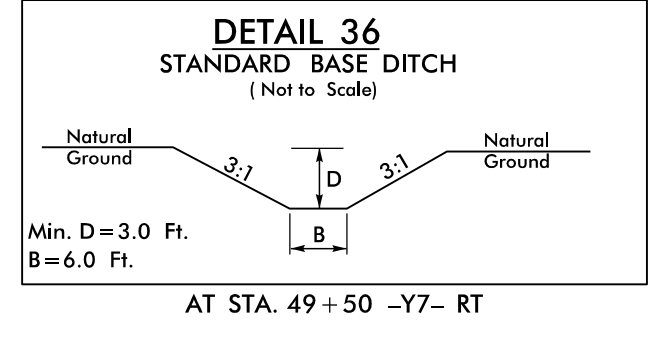
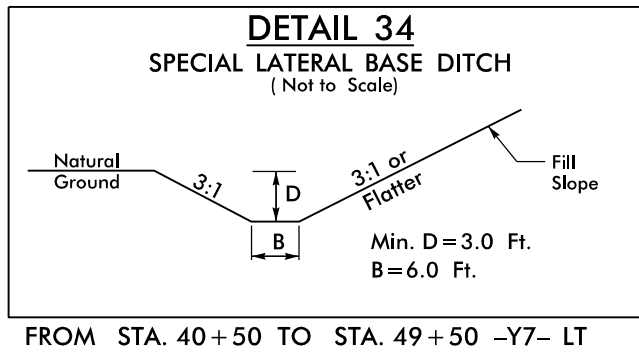
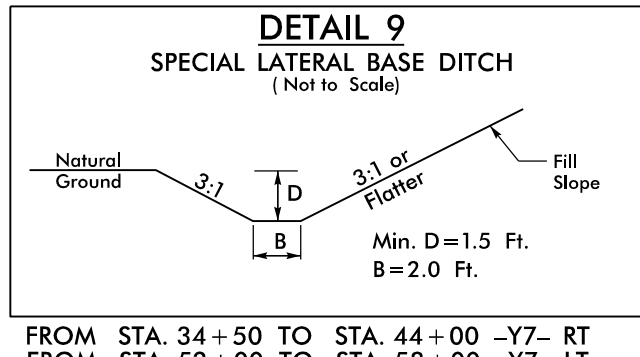


PROJECT REFERENCE NO.	SHEET NO.
R-5819 /R-5820	EC-58/CONST.22
RW SHEET NO.	
ROADWAY DESIGN ENGINEER	HYDRAULICS ENGINEER

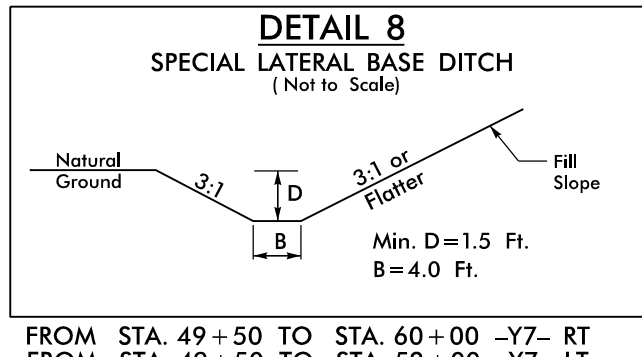


-Y7-
 $PI\ Sta\ 47+44.93$
 $\Delta = 21' 23' 05.4" (LT)$
 $D = 3' 47' 39.9"$
 $L = 563.59'$
 $T = 285.11'$
 $R = 1,510.00'$
 $SE = 05$

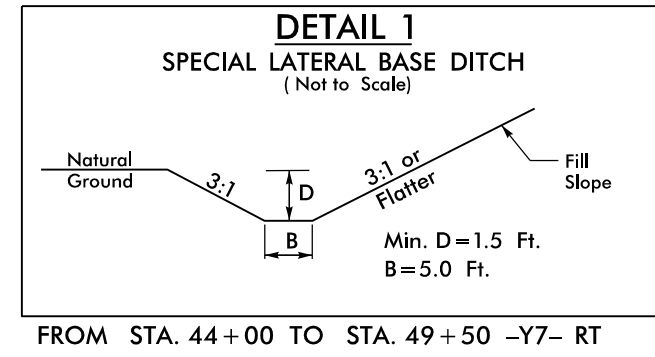

REVISIONS

MATCH LINE -Y7- STA 42+00.00
SEE SHEET 21

MATCH LINE -Y7- STA 56+00.00
SEE SHEET 23

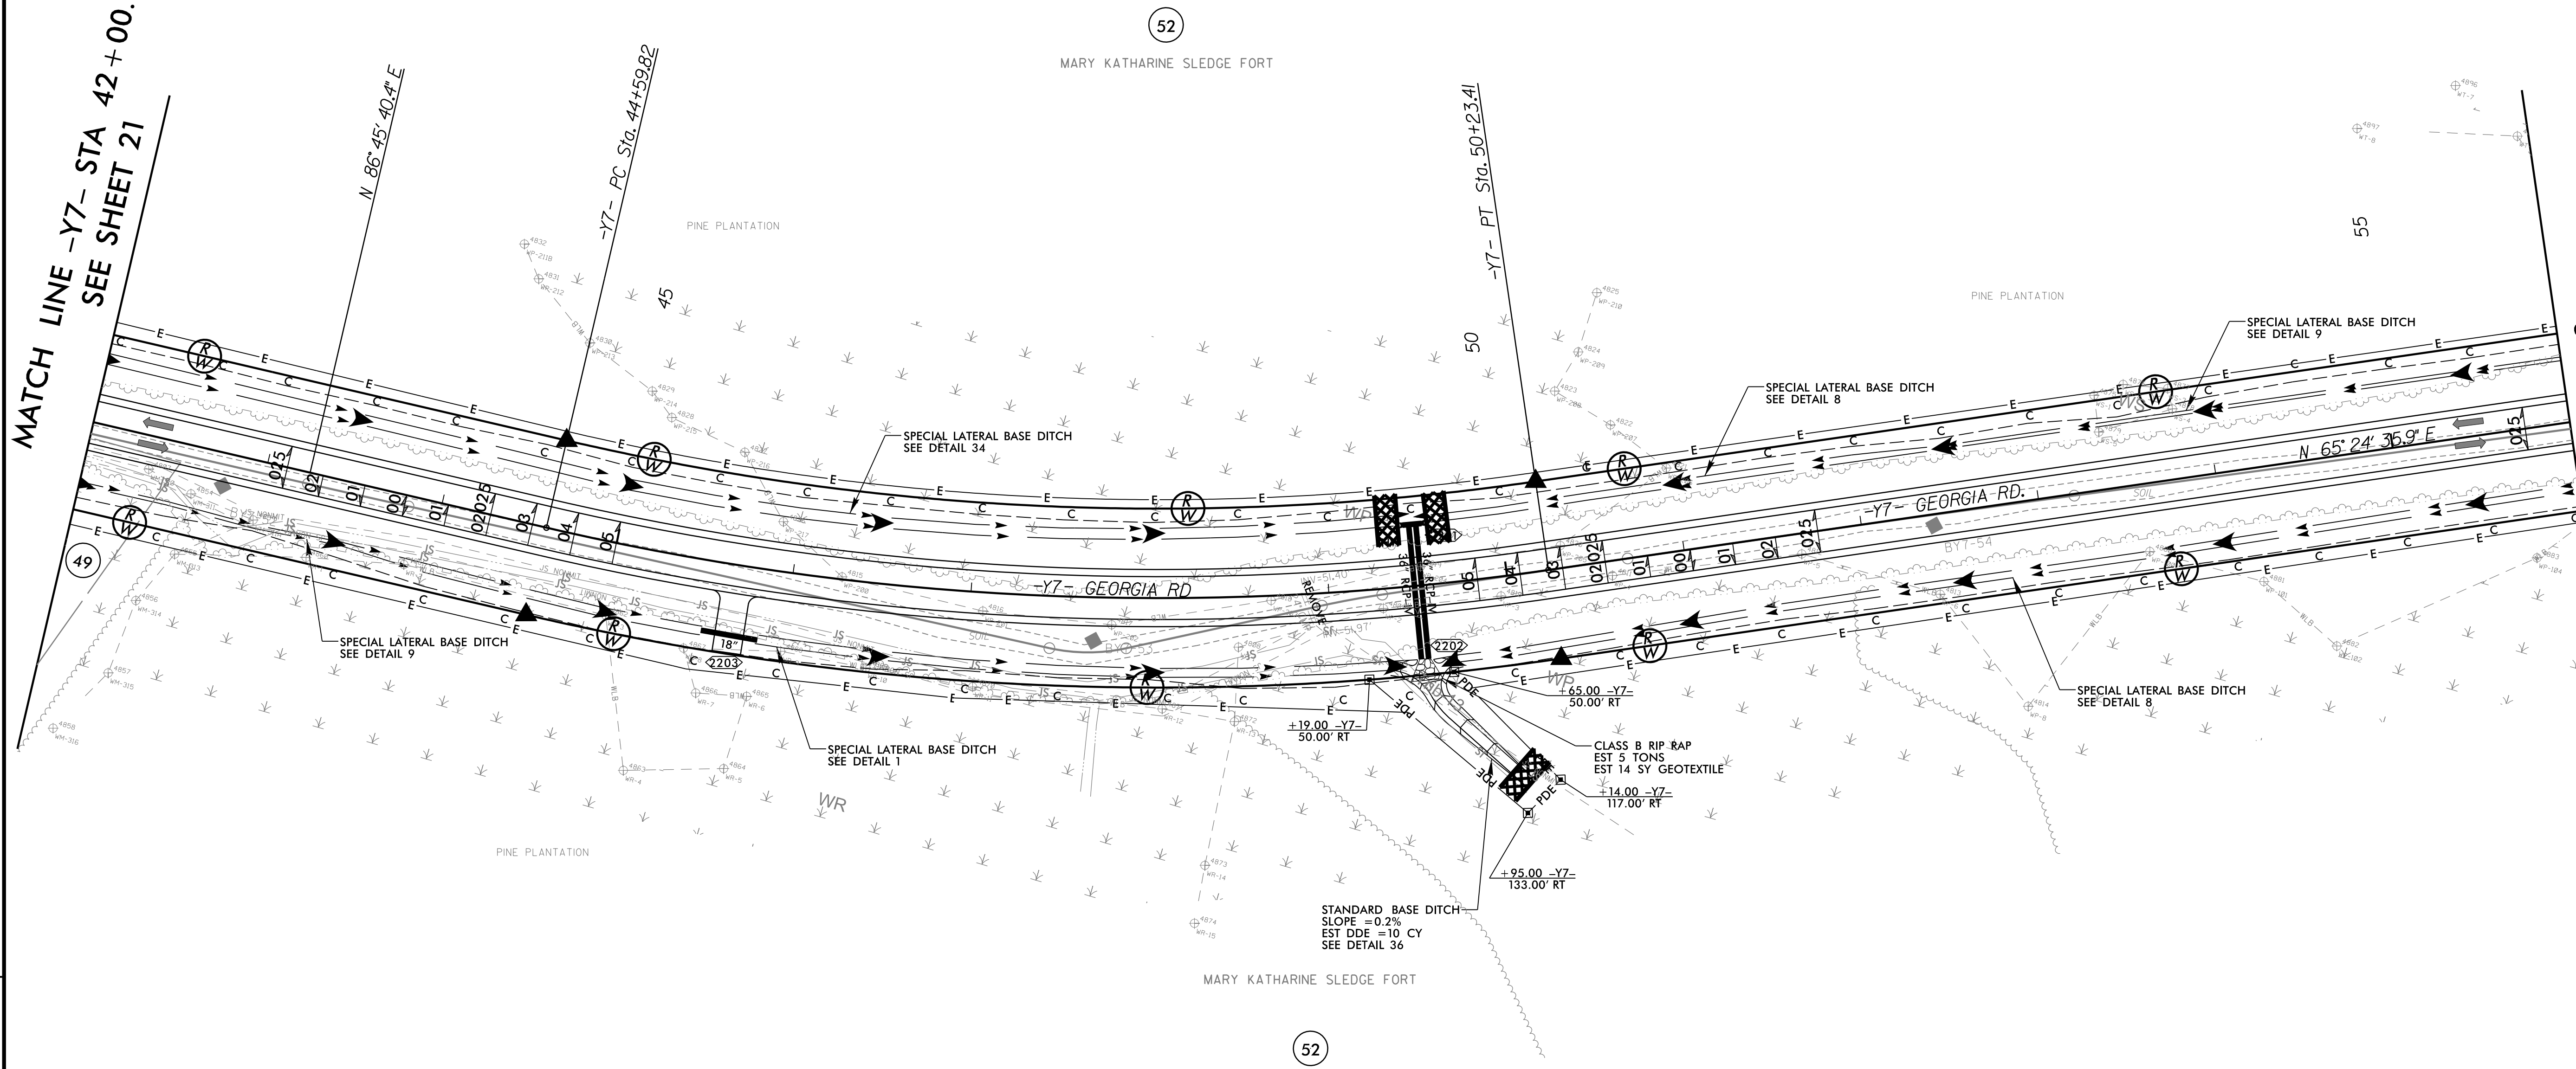

3/14/2022
 R5819_R5820_REU_EC_PSH22_FINAL.dgn
 R5819.dwg

NOTES:
 ■ PROP PAVED SHOULDER
 FOR -Y7- PROFILE, SEE SHEET 36 & 37