

M
M
 MOTT
 MACDONALD
 NC LICENSE NO. F-0669

MOTT MACDONALD I & E, LLC
 1101 HAYNES STREET, SUITE 101
 RALEIGH, NC 27604

SIGN NUMBER: 301, 302 TYPE: D QUANTITY: 2 SIGN WIDTH: 7'-0" HEIGHT: 2'-6" TOTAL AREA: 17.5 Sq.Ft. BORDER TYPE: FLUSH RECESS: 0" WIDTH: 1" RADII: 3" NO. Z BARS: LENGTH:	BACKG COLOR: Green COPY COLOR: White SYMBOL X Y WID HT AR_Type D 67.4 12 6 9 MAT'L: 0.125" (3.2 mm) ALUMINUM	DESIGN BY: S Coleman PROJECT ID: R-5819/5820 CHECKED BY: LOCATION: Lake Waccamaw Feb 04, 2021 DIV: 6
--	--	---

USE NOTES:
 1. Legend and border(except those that are colored black) shall be direct applied Grade C sheeting.
 2. Background shall be Grade C reflective sheeting.

Spacing Factor is 1 unless specified otherwise

LETTER POSITIONS

Letter spacings are to start of next letter													Series/Size	Text Length			
E	a	s	t	C	o	l	u	m	b	u	s					D 2000	53.8
7.6	11.9	16.1	19.2	26.1	31.1	35.8	37.9	42.6	49.7	54.2	58.6						
H	i	g	h	S	c	h	o	o	l							D 2000	43.6
12.7	18.1	20	24.8	32.8	37.6	41.9	46.3	50.7	55.3								

FILENAME: Sign Designs NORTH CAROLINA D.O.T. SIGN DETAIL

SIGN NUMBER: 303 TYPE: D QUANTITY: 1 SIGN WIDTH: 7'-0" HEIGHT: 3'-6" TOTAL AREA: 24.5 Sq.Ft. BORDER TYPE: FLUSH RECESS: 0" WIDTH: 0.75" RADII: 2.25" NO. Z BARS: LENGTH:	BACKG COLOR: Green / Green COPY COLOR: White SYMBOL X Y WID HT AR_FISHOOK 3.3 27.3 9.9 10.8 AR_Type D 67.4 9.1 6 9 MAT'L: 0.125" (3.2 mm) ALUMINUM	DESIGN BY: S Coleman PROJECT ID: R-5819/5820 CHECKED BY: LOCATION: Lake Waccamaw Feb 04, 2021 DIV: 6
---	---	---

USE NOTES:
 1. Legend and border(except those that are colored black) shall be direct applied Grade C sheeting.
 2. Background shall be Grade C reflective sheeting.

Spacing Factor is 1 unless specified otherwise

LETTER POSITIONS

Letter spacings are to start of next letter													Series/Size	Text Length				
L	o	k	e	W	a	c	c	a	m	a	w						D 2000	61.6
19.2	23.4	27.9	32.3	40.3	46.1	50.4	54.5	58.5	63.1	69.9	74							
E	a	s	t	C	o	l	u	m	b	u	s						D 2000	53.8
7.6	11.9	16.1	19.2	26.1	31.1	35.8	37.9	42.6	49.7	54.2	58.6							
H	i	g	h	S	c	h	o	o	l							D 2000	43.6	
12.7	18.1	20	24.8	32.8	37.6	41.9	46.3	50.7	55.3									

FILENAME: Sign Designs NORTH CAROLINA D.O.T. SIGN DETAIL

SIGN NUMBER: 304 TYPE: D QUANTITY: 1 SIGN WIDTH: 7'-0" HEIGHT: 3'-6" TOTAL AREA: 24.5 Sq.Ft. BORDER TYPE: FLUSH RECESS: 0" WIDTH: 0.75" RADII: 2.25" NO. Z BARS: LENGTH:	BACKG COLOR: Green / Green COPY COLOR: White SYMBOL X Y WID HT AR_FISHOOK 7.2 23.3 9.9 10.8 AR_Type D 71.3 5.1 6 9 MAT'L: 0.125" (3.2 mm) ALUMINUM	DESIGN BY: S Coleman PROJECT ID: R-5819/5820 CHECKED BY: LOCATION: Lake Waccamaw Feb 04, 2021 DIV: 6
---	---	---

USE NOTES:
 1. Legend and border(except those that are colored black) shall be direct applied Grade C sheeting.
 2. Background shall be Grade C reflective sheeting.

Spacing Factor is 1 unless specified otherwise

LETTER POSITIONS

Letter spacings are to start of next letter													Series/Size	Text Length				
E	a	s	t	C	o	l	u	m	b	u	s						D 2000	53.8
23.1	27.4	31.6	34.7	41.6	46.6	51.2	53.3	58.1	65.1	69.6	74							
H	i	g	h	S	c	h	o	o	l							D 2000	43.6	
28.1	33.5	35.5	40.3	48.3	53	57.4	61.8	66.2	70.8									
L	o	k	e	W	a	c	c	a	m	a	w						D 2000	61.6
3.7	7.9	12.5	16.8	24.8	30.7	35	39.1	43.1	47.6	54.4	58.5							

FILENAME: Sign Designs NORTH CAROLINA D.O.T. SIGN DETAIL

SIGN NUMBER: 101A, 102A, 103A, 104A, 105A, 106A TYPE: B QUANTITY: 1 SIGN WIDTH: 11'-0" HEIGHT: 2'-6" TOTAL AREA: 27.5 Sq.Ft. BORDER TYPE: FLUSH RECESS: 0" WIDTH: 2" RADII: 3" NO. Z BARS: 2 LENGTH: 124.0	BACKG COLOR: Green COPY COLOR: White SYMBOL X Y WID HT MAT'L: 0.125" (3.2 mm) ALUMINUM	DESIGN BY: S Coleman PROJECT ID: R-5819/5820 CHECKED BY: LOCATION: Lake Waccamaw Mar 25, 2022 DIV: 6
---	---	---

USE NOTES:
 1. Legend and border(except those that are colored black) shall be direct applied Grade C sheeting.
 2. Background shall be Grade C reflective sheeting.

Spacing Factor is 1.2 for the word "EXIT"
 Spacing Factor is 1 unless specified otherwise

LETTER POSITIONS

Letter locations are panel edge to lower left corner					Series/Size	Text Length	
E	X	I	T			E 2000	31.6
22.4	31.5	42.6	46.5				
2	5	2				E 2000	40.7
69	83.2	97.5					


FILENAME: Sign Designs NORTH CAROLINA D.O.T. SIGN DETAIL

4/14/2022
 G:\501406565_Calyx_R5819_R5820\Traffic\Signing\CADD\Signing_Layout_Plan\5819_R-5820_Sgn_SGN_3A.dgn
 User:COL85144

APPROVED: *Samuel Coleman*
 99375A81AF3C490...

DATE: _____

DOCUMENT NOT CONSIDERED FINAL
 UNLESS ALL SIGNATURES COMPLETED

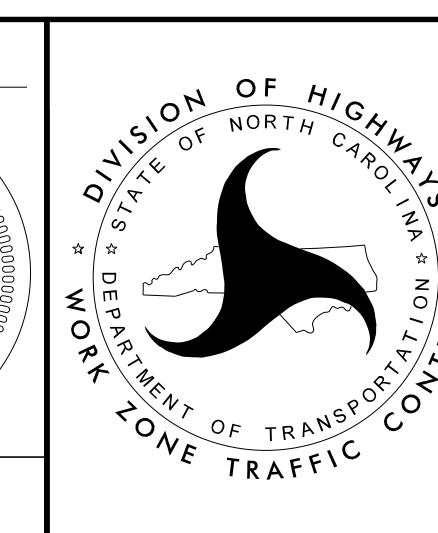

SIGN DESIGNS