


PLANS PREPARED FOR THE NCDOT BY:

**M** MOTT MACDONALD I & E, LLC  
 1101 HAYNES STREET, SUITE 101  
 RALEIGH, NC 27604  
**M** MOTT MACDONALD  
 NC LICENSE NO. F-0669

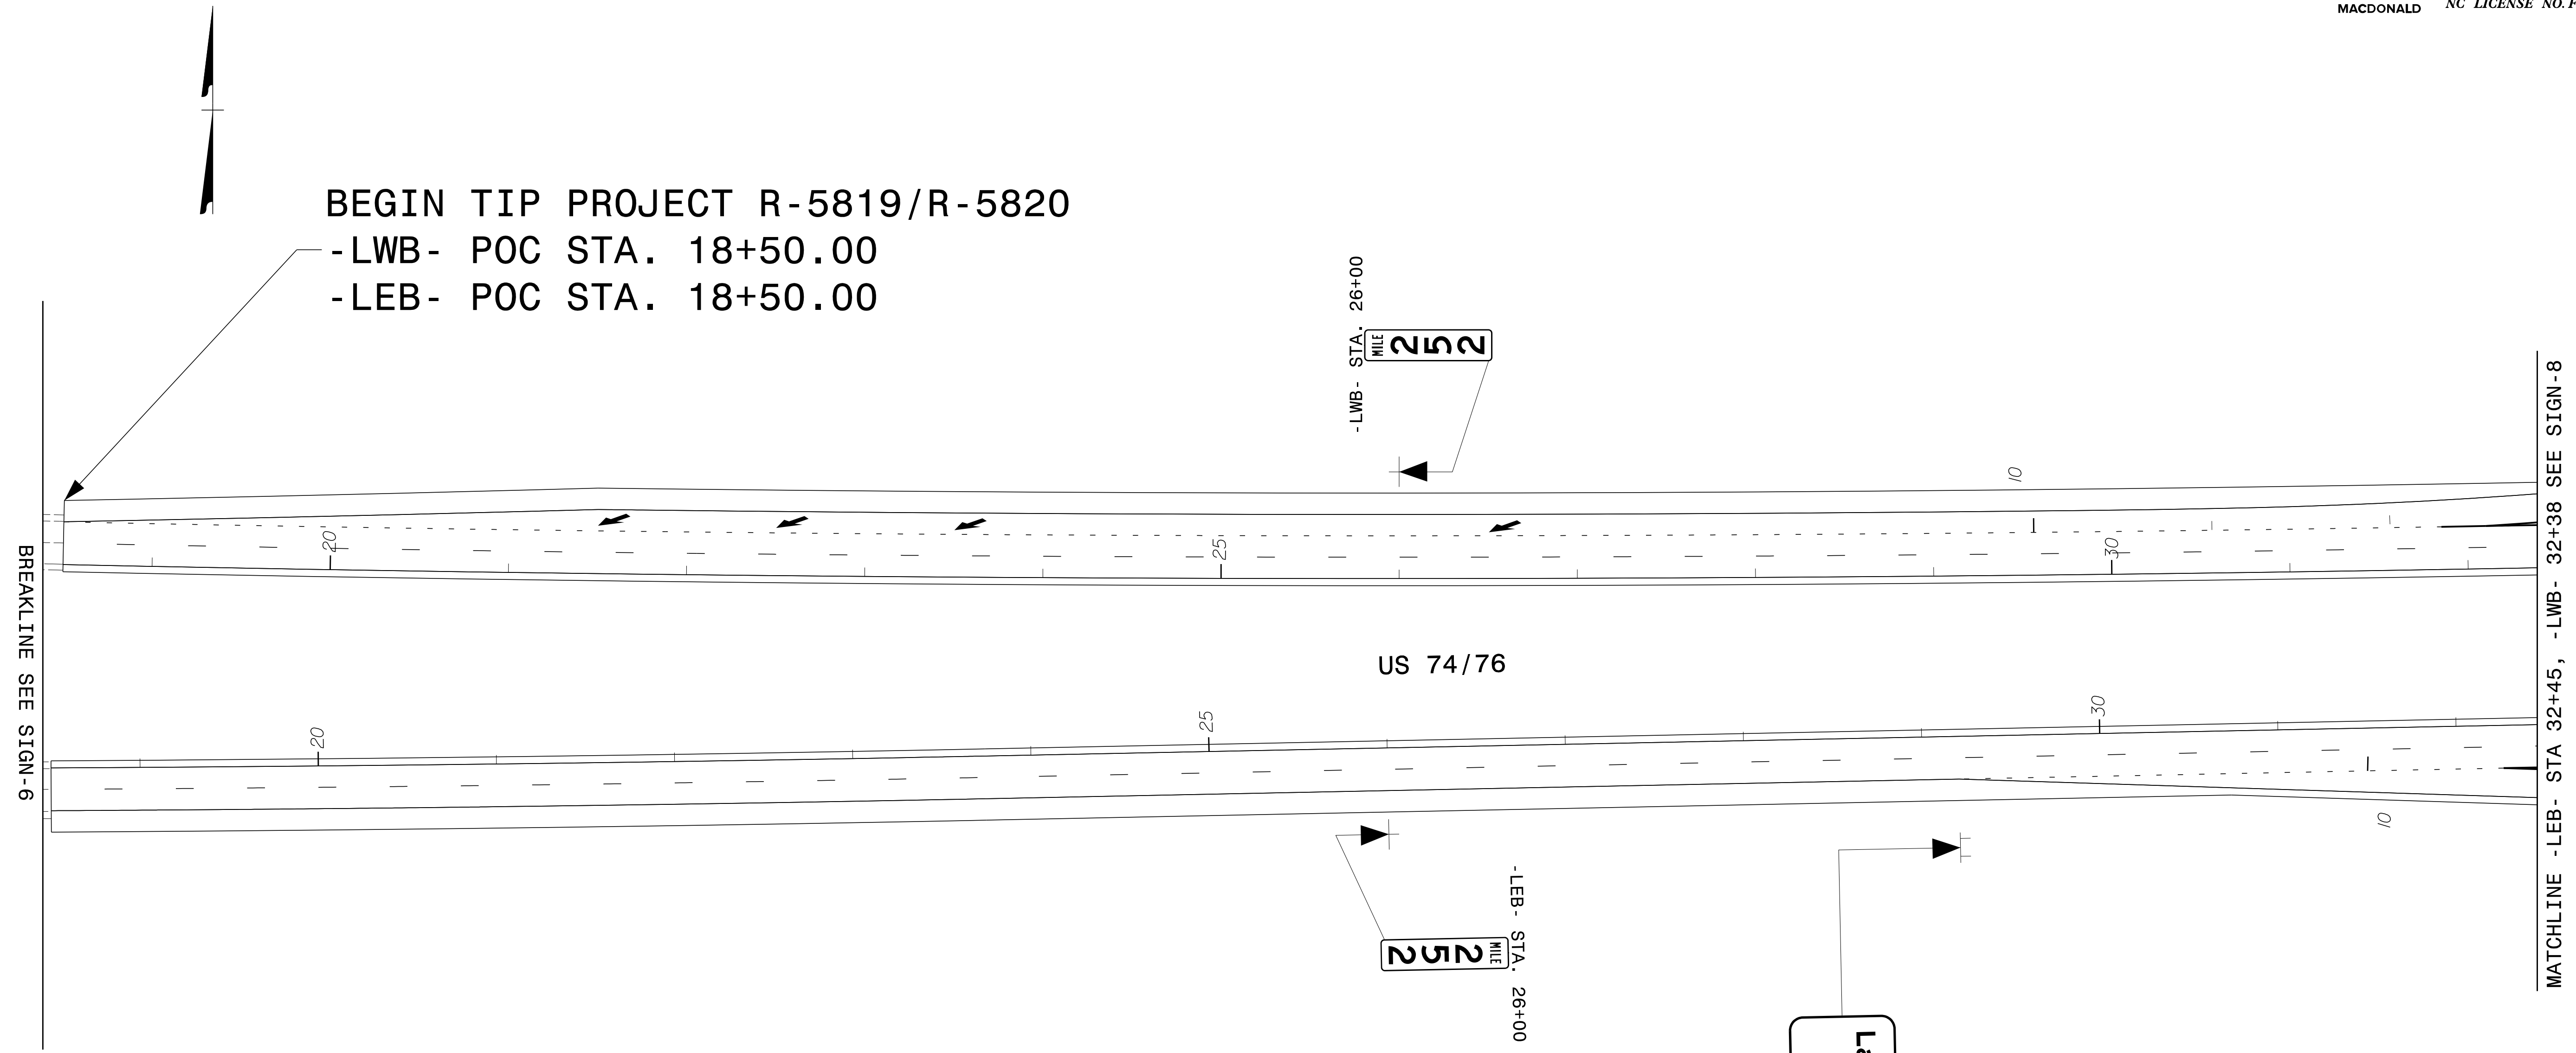

BEGIN TIP PROJECT R-5819/R-5820  
 -LWB- POC STA. 18+50.00  
 -LEB- POC STA. 18+50.00

BREAKLINE SEE SIGN-6

-LWB- STA. 26+00  
 MILE  
 252

-LEB- STA. 26+00  
 MILE  
 252

Lake Waccamaw  
 234" X 90"  
 -LEB- STA. 29+20  
 103B  
 103A  
 EXIT 252  
 132" X 30"

MATCHLINE - LEB- STA 32+45, -LWB- 32+38 SEE SIGN-8


4/14/2022  
 G:\50406565\_Calyx\_R5819\_R5820\Tr\affic\Signing\CADD\Signing\_Layout\_Plans\R-5819\_R-5820\_Sgn\_Sgn\_7.dgn  
 User:COL85144

APPROVED: *Samuel Coleman*  
99375A81AF3C490...

DATE: \_\_\_\_\_

SEAL

**DOCUMENT NOT CONSIDERED FINAL  
 UNLESS ALL SIGNATURES COMPLETED**

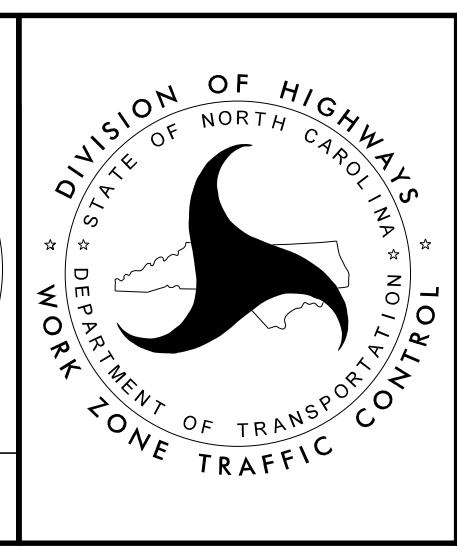

PROPOSED  
 SIGNING DETAIL SHEET