


PLANS PREPARED FOR THE NCDOT BY:

M
MOTT
MACDONALD

MOTT MACDONALD I & E, LLC
1101 HAYNES STREET, SUITE 101
RALEIGH, NC 27604
NC LICENSE NO. F-0669

PROJ. REFERENCE NO.	SHEET NO.
R-5819 R-5820	SIGN-8

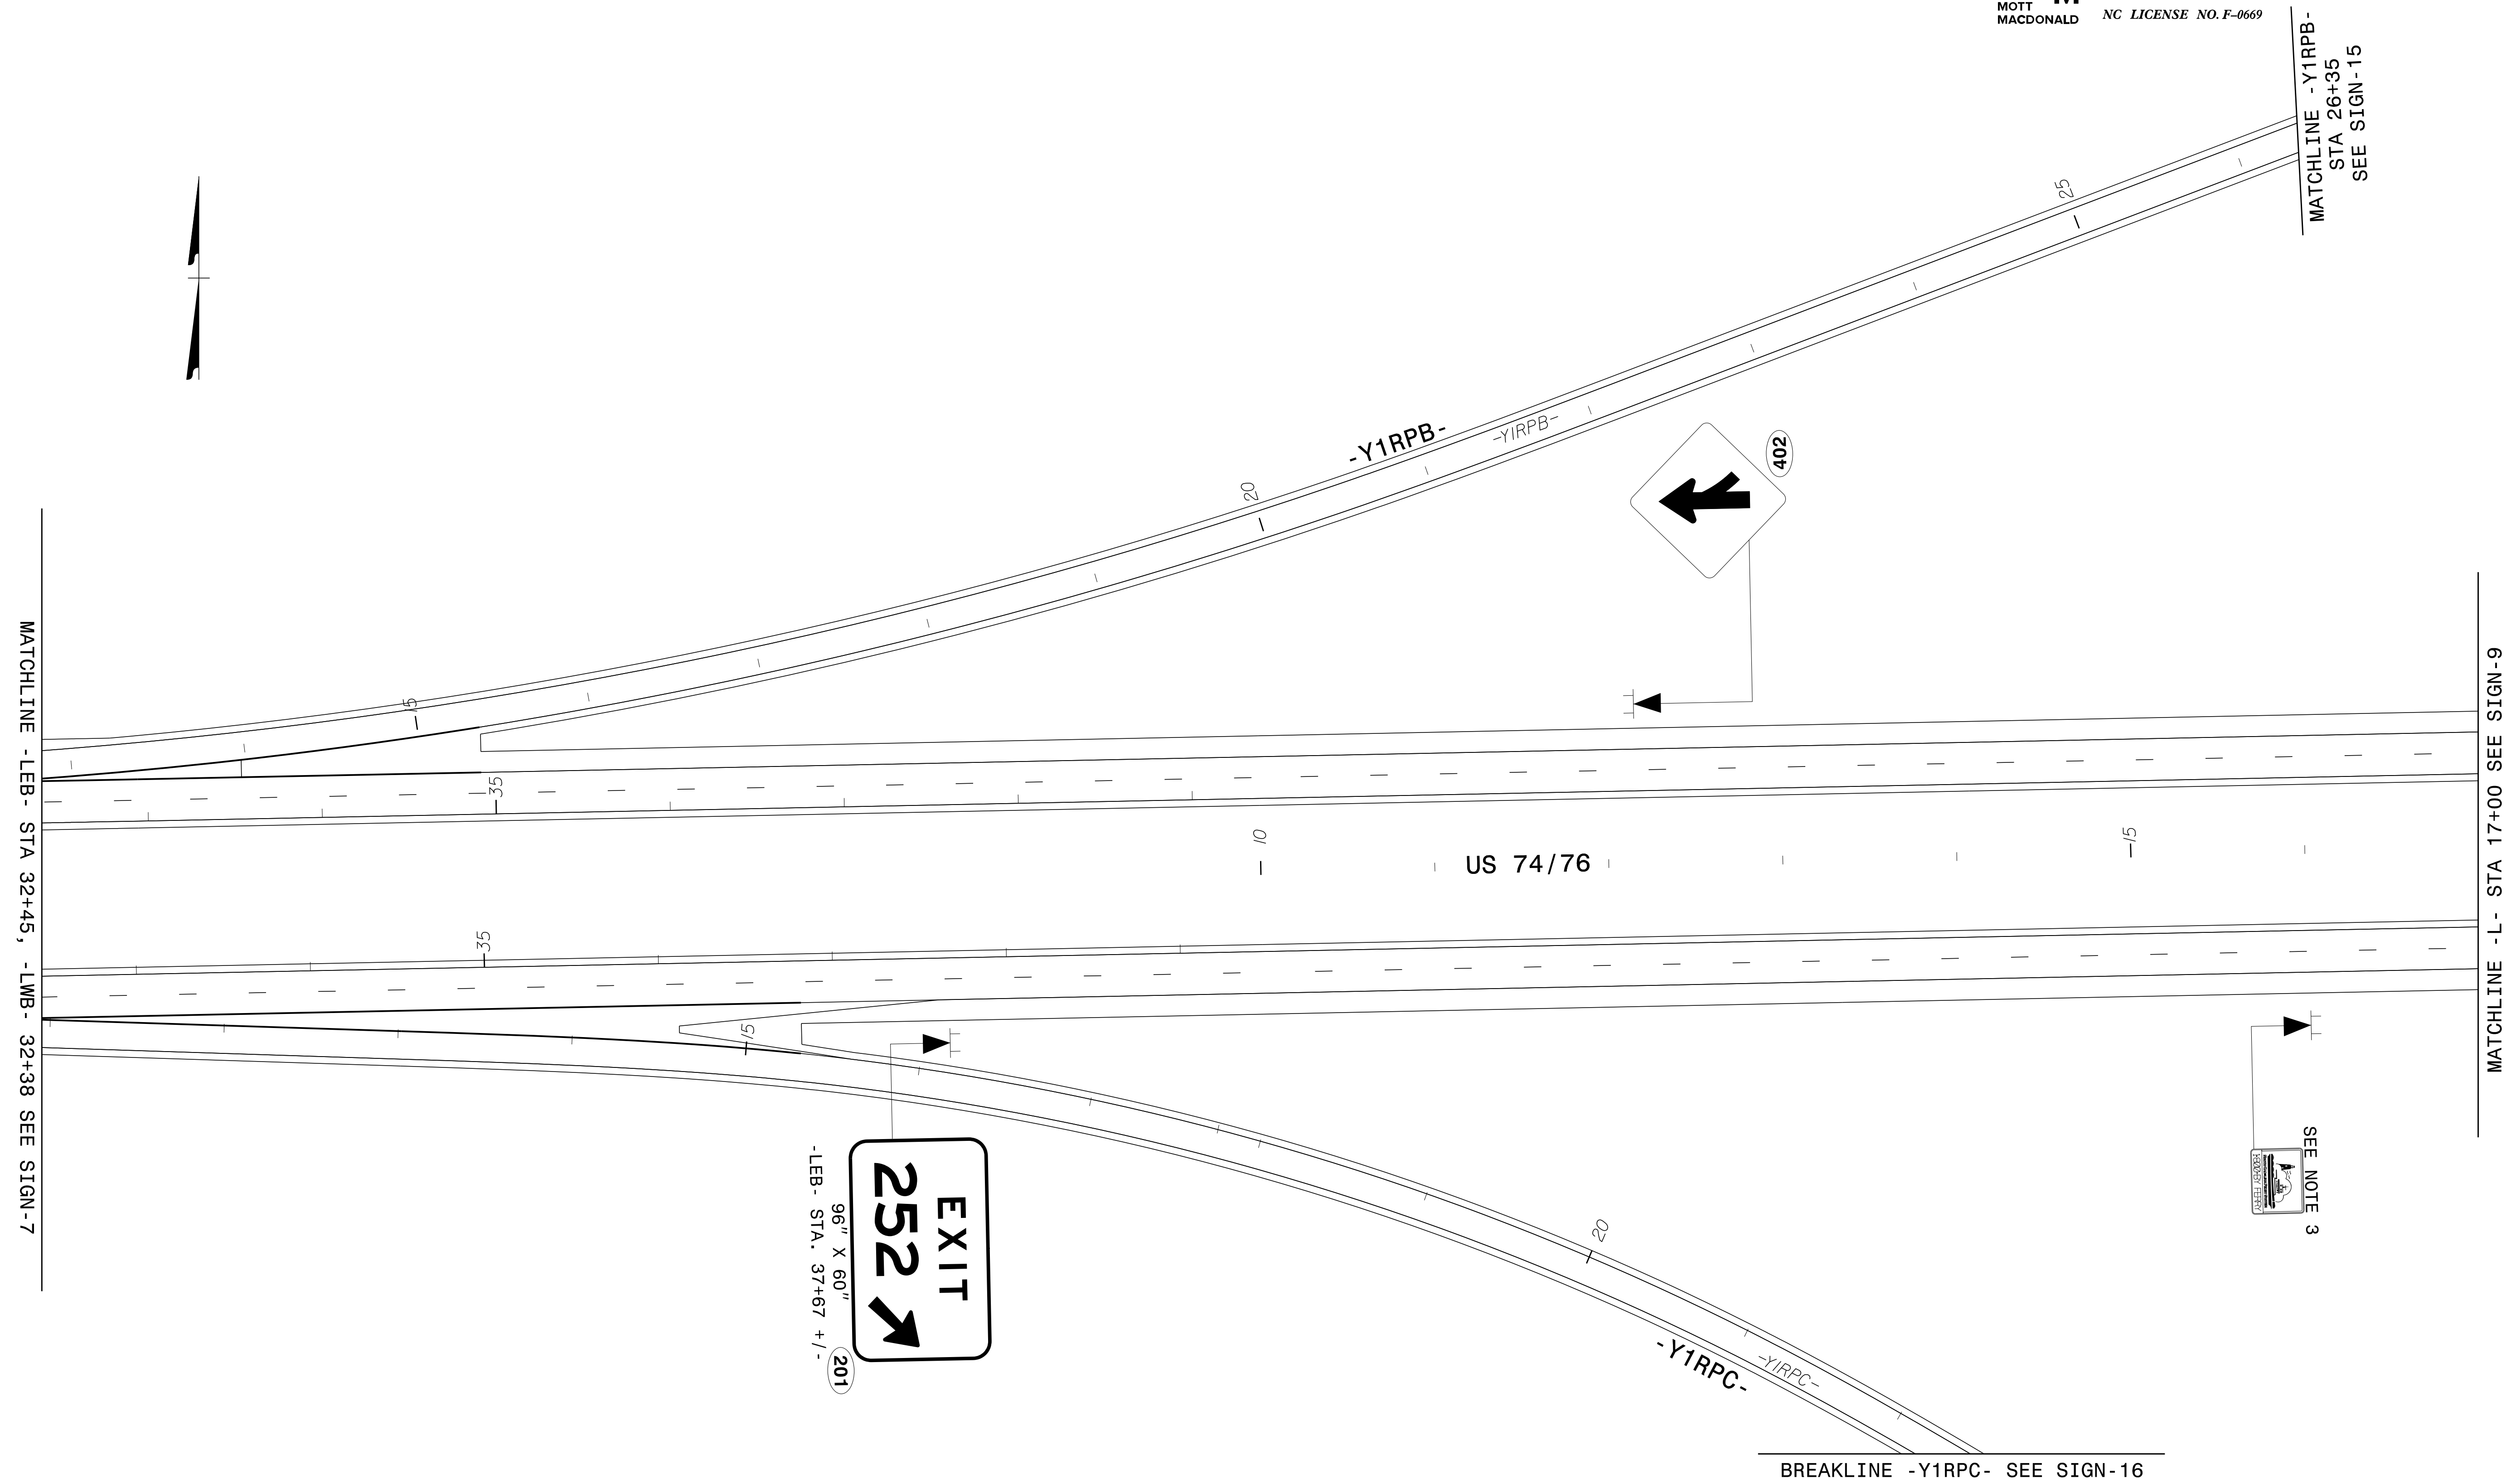


4/14/2022
G:\50406565_Calyx_R5819_R5820\Tr\affic\Signing\CA00\Signing Layout\ Plans\R-5819 R-5820_Sgn_SGN_8.dgn
User:COL85144

APPROVED: *Samuel Coleman*
DATE: _____
SEAL

99375A81AF3C480...

SEAL
NORTH CAROLINA
PROFESSIONAL
ENGINEER
043765
SAMUEL D. COLEMAN

DOCUMENT NOT CONSIDERED FINAL
UNLESS ALL SIGNATURES COMPLETED

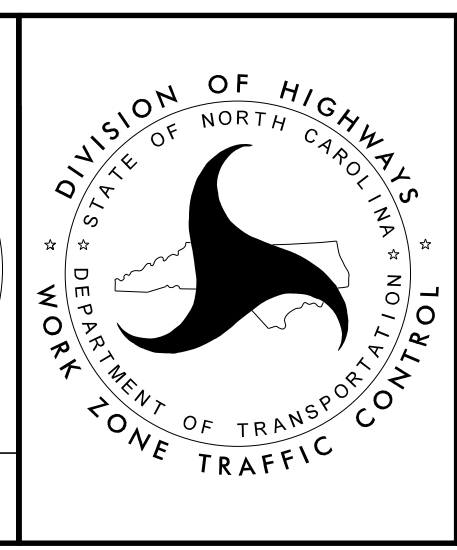

PROPOSED
SIGNING DETAIL SHEET