


PLANS PREPARED FOR THE NCDOT BY:

**M** MOTT MACDONALD I & E, LLC  
 1101 HAYNES STREET, SUITE 101  
 RALEIGH, NC 27604  
**M** MOTT MACDONALD NC LICENSE NO. F-0669

BREAKLINE -Y1RPA- SEE SIGN-15

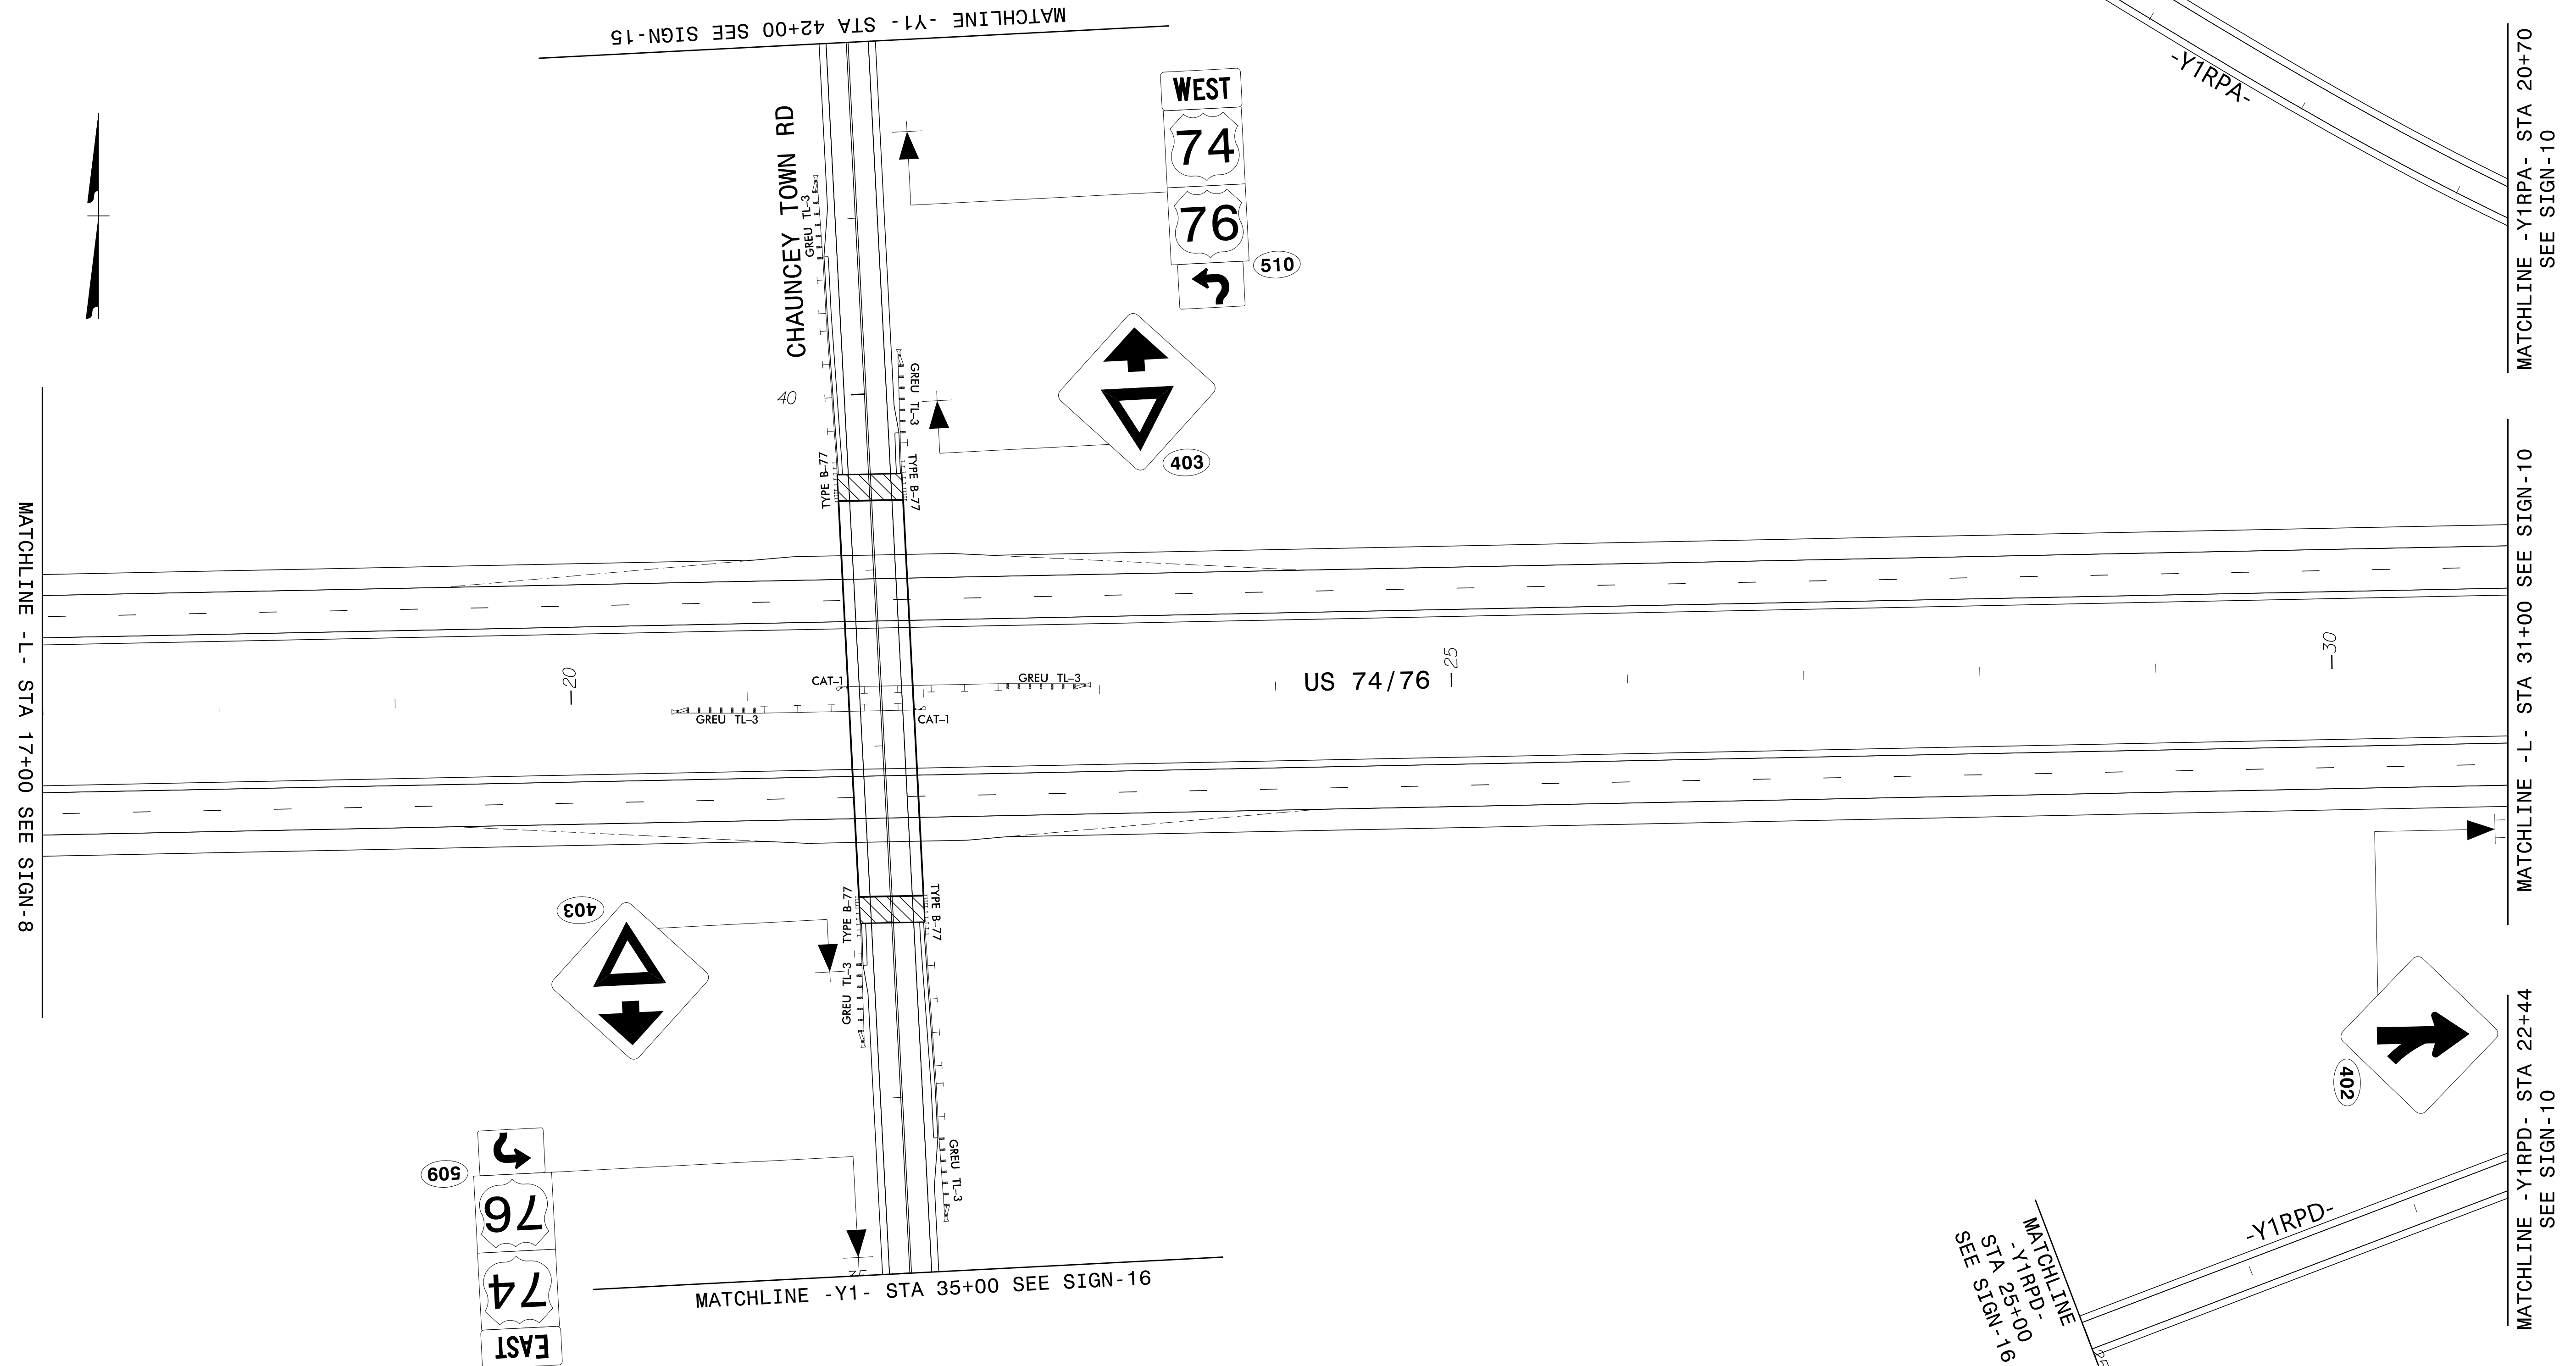

MATCHLINE -L- STA 17+00 SEE SIGN-8

MATCHLINE -Y1- STA 35+00 SEE SIGN-16

MATCHLINE -Y1- STA 42+00 SEE SIGN-15

MATCHLINE -Y1RPD- STA 25+00 SEE SIGN-16

MATCHLINE -Y1RPD- STA 22+44 SEE SIGN-10


MATCHLINE -L- STA 31+00 SEE SIGN-10

MATCHLINE -Y1RPA- STA 20+70 SEE SIGN-10

APPROVED: *Samuel Coleman*  
 DATE: \_\_\_\_\_  
 SEAL

**SEAL**  
 NORTH CAROLINA PROFESSIONAL ENGINEER  
 043765  
 SAMUEL D. COLEMAN

**DOCUMENT NOT CONSIDERED FINAL UNLESS ALL SIGNATURES COMPLETED**

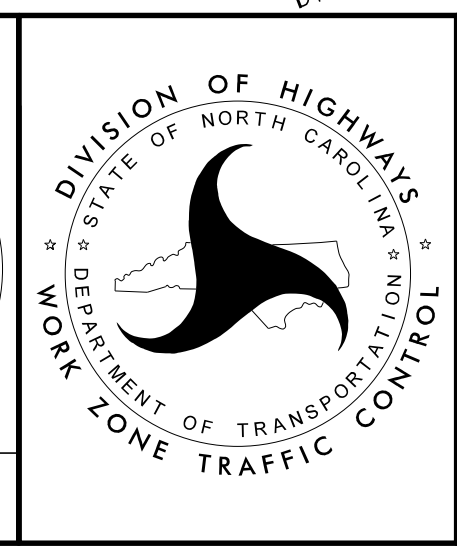

**PROPOSED SIGNING DETAIL SHEET**