
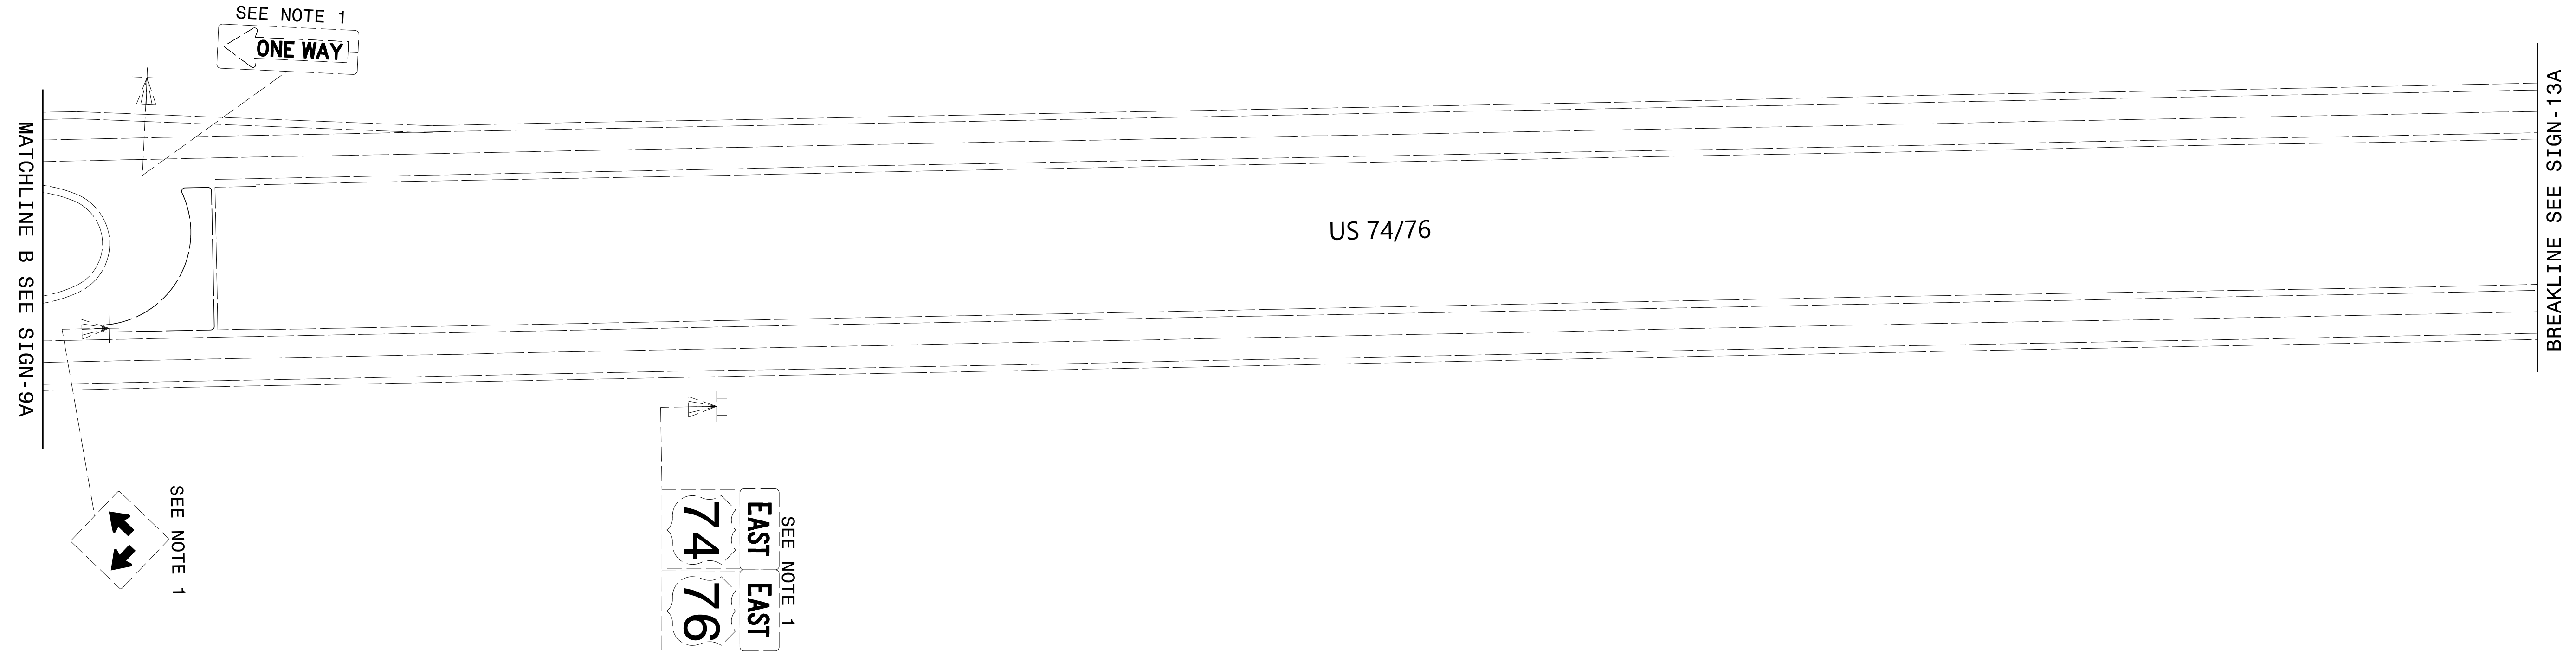



PLANS PREPARED FOR THE NCDOT BY:

M MOTT MACDONALD I & E, LLC
 1101 HAYNES STREET, SUITE 101
 RALEIGH, NC 27604
M MOTT MACDONALD NC LICENSE NO. F-0669

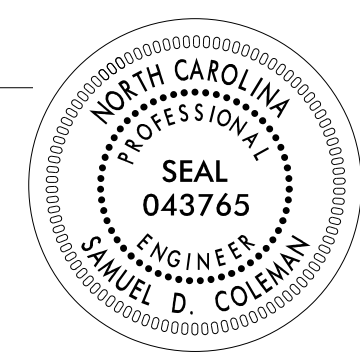

4/14/2022
 G:\50406565_Calyx_R5819_R5820\Tr-offic\Signing\CADD\Signing Layout Plans\R-5819_R-5820_Sgn_SGN_10a.dgn
 User:COL85144

APPROVED: <i>Samuel Coleman</i> <small>99375A81AF3C490...</small> DATE: _____ SEAL 		<p style="text-align: center;">EXISTING SIGNING DETAIL SHEET</p>
<p>DOCUMENT NOT CONSIDERED FINAL UNLESS ALL SIGNATURES COMPLETED</p>		