


PLANS PREPARED FOR THE NCDOT BY:

M MOTT MACDONALD I & E, LLC
 1101 HAYNES STREET, SUITE 101
 RALEIGH, NC 27604
M MOTT MACDONALD NC LICENSE NO. F-0669

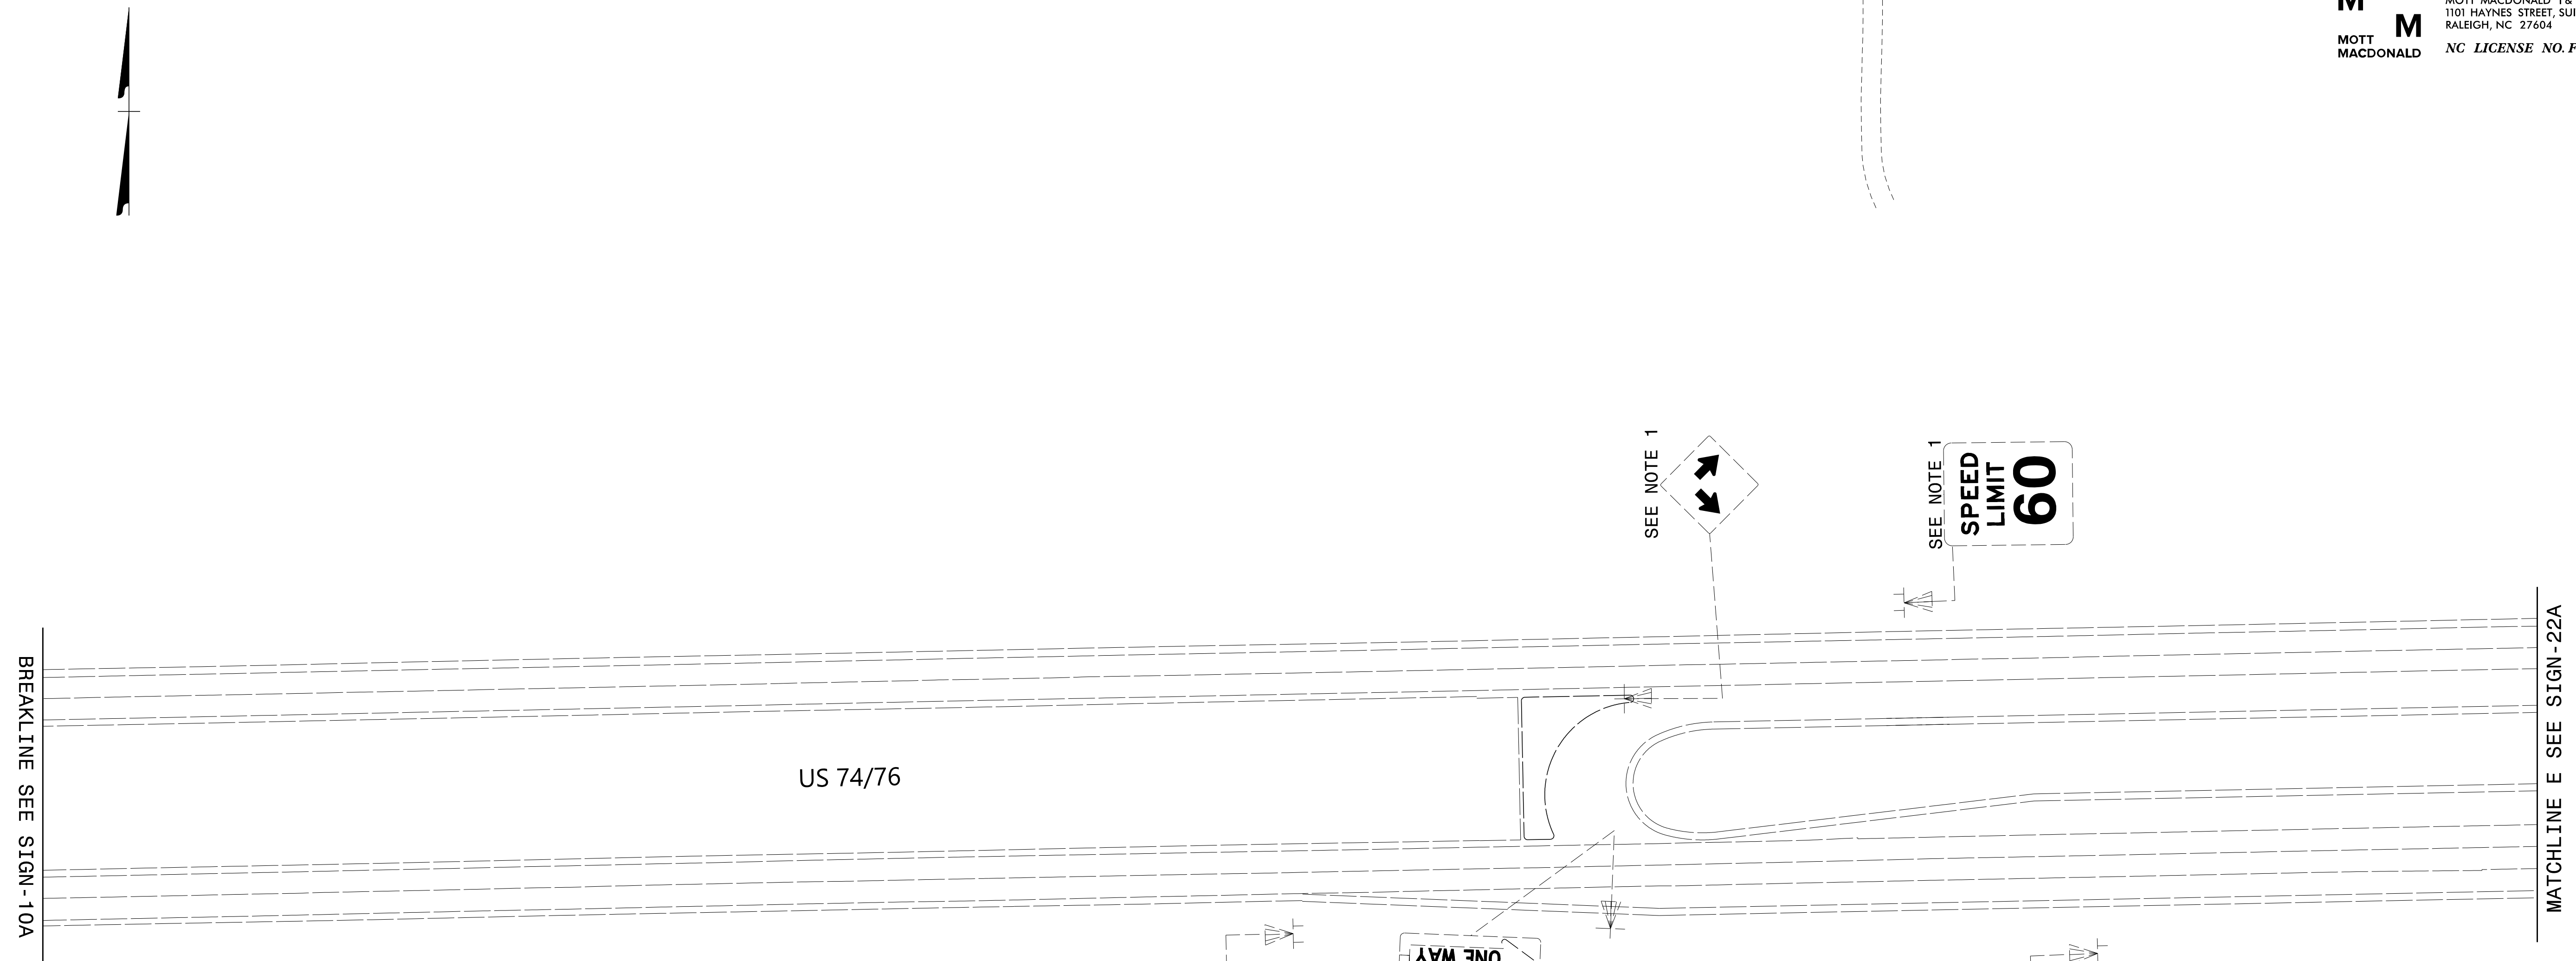


4/14/2022
 G:\50406565_Calyx_R5819_R5820\Tr-offic\Signing\CADD\Signing_Layout_Plans\R-5819_R-5820_Sgn_SGN_13a.dgn
 User:COL85144

APPROVED: *Samuel Coleman*
99375AB1AF3C490

DATE: _____

SEAL

**DOCUMENT NOT CONSIDERED FINAL
 UNLESS ALL SIGNATURES COMPLETED**

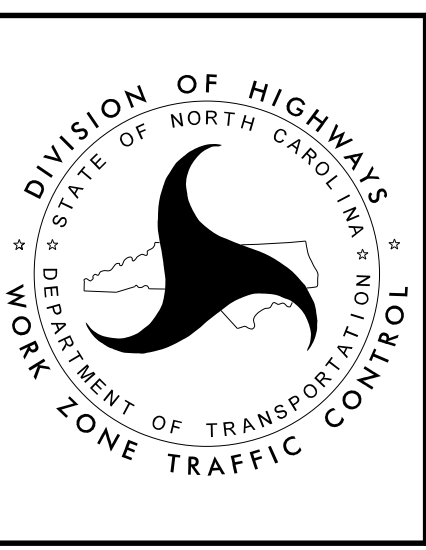

EXISTING
 SIGNING DETAIL SHEET