


PLANS PREPARED FOR THE NCDOT BY:

**M** MOTT MACDONALD I & E, LLC  
 1101 HAYNES STREET, SUITE 101  
 RALEIGH, NC 27604  
**M** MOTT MACDONALD NC LICENSE NO. F-0669

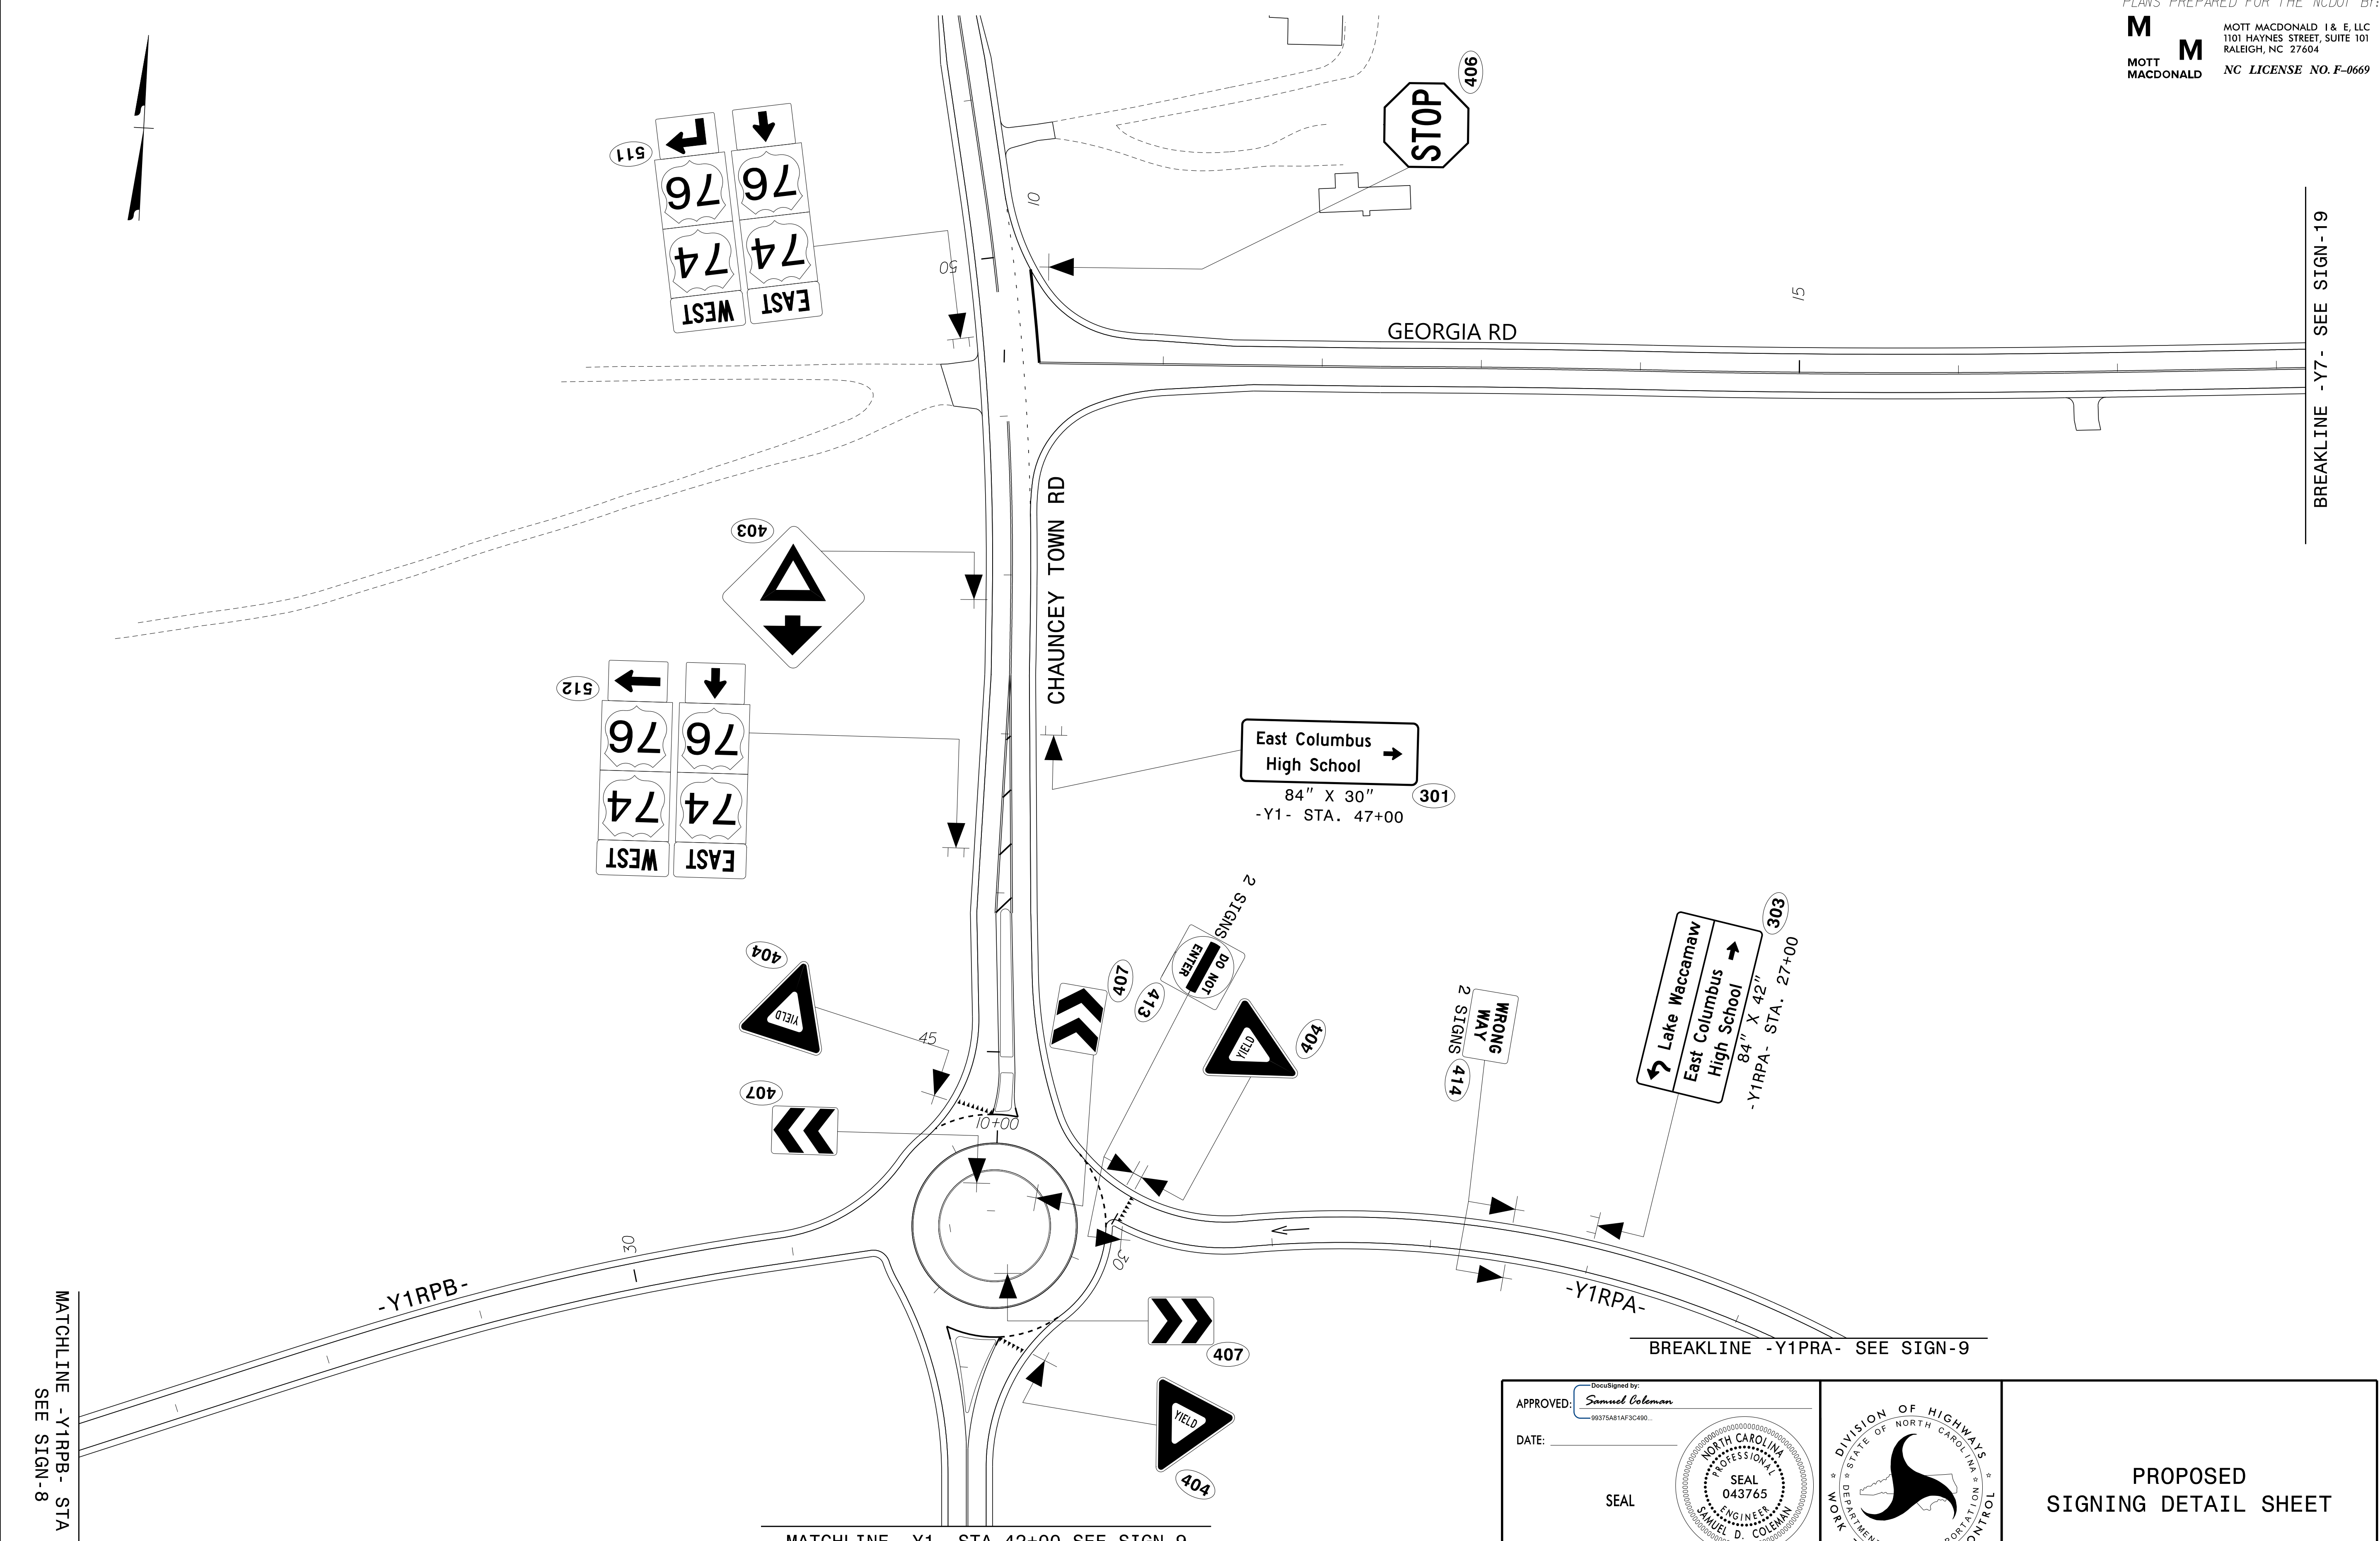

MATCHLINE -Y1RPB- STA 26+35  
 SEE SIGN-8

-Y1RPB-

MATCHLINE -Y1- STA 42+00 SEE SIGN-9

BREAKLINE -Y1PRA- SEE SIGN-9

BREAKLINE -Y7- SEE SIGN-19


4/14/2022  
 G:\501406565\_Calyx\_R5819\_R5820\Traffic\Signing\CADD\Signing Layout Plans\R-5819 R-5820\_Sgn\_15.dgn  
 User:COL85144

APPROVED: *Samuel Coleman*  
99375A81AF3C490...

DATE: \_\_\_\_\_

SEAL

**DOCUMENT NOT CONSIDERED FINAL  
 UNLESS ALL SIGNATURES COMPLETED**

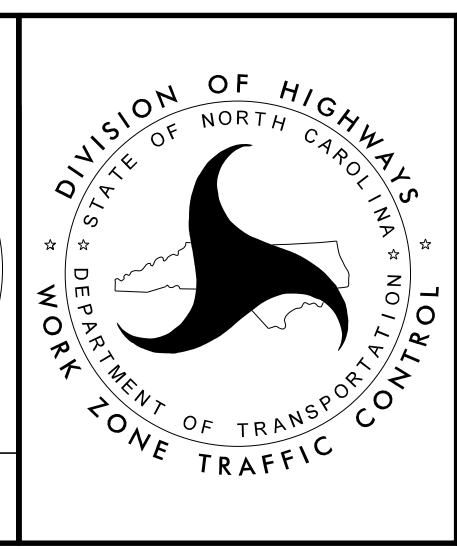

PROPOSED  
 SIGNING DETAIL SHEET