
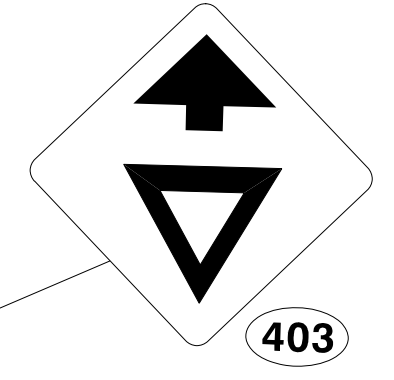
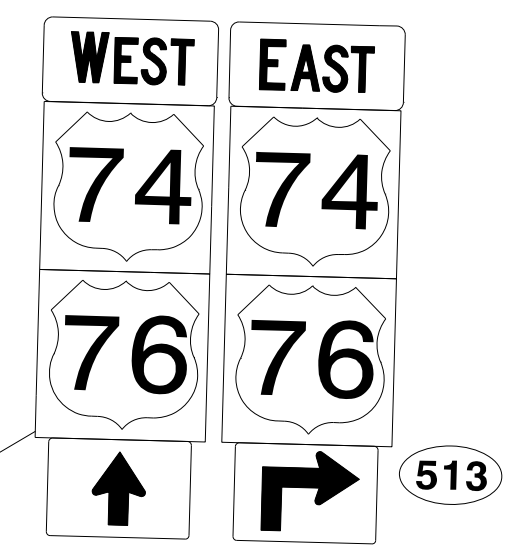
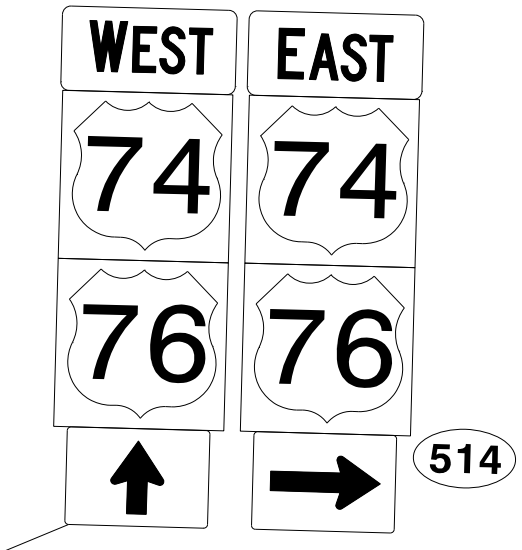


BREAKLINE -Y1RPC- SEE SIGN-8

MATCHLINE -Y1- STA 35+00 SEE SIGN-9

MATCHLINE -Y1RPD- STA 00+52 SEE SIGN-10

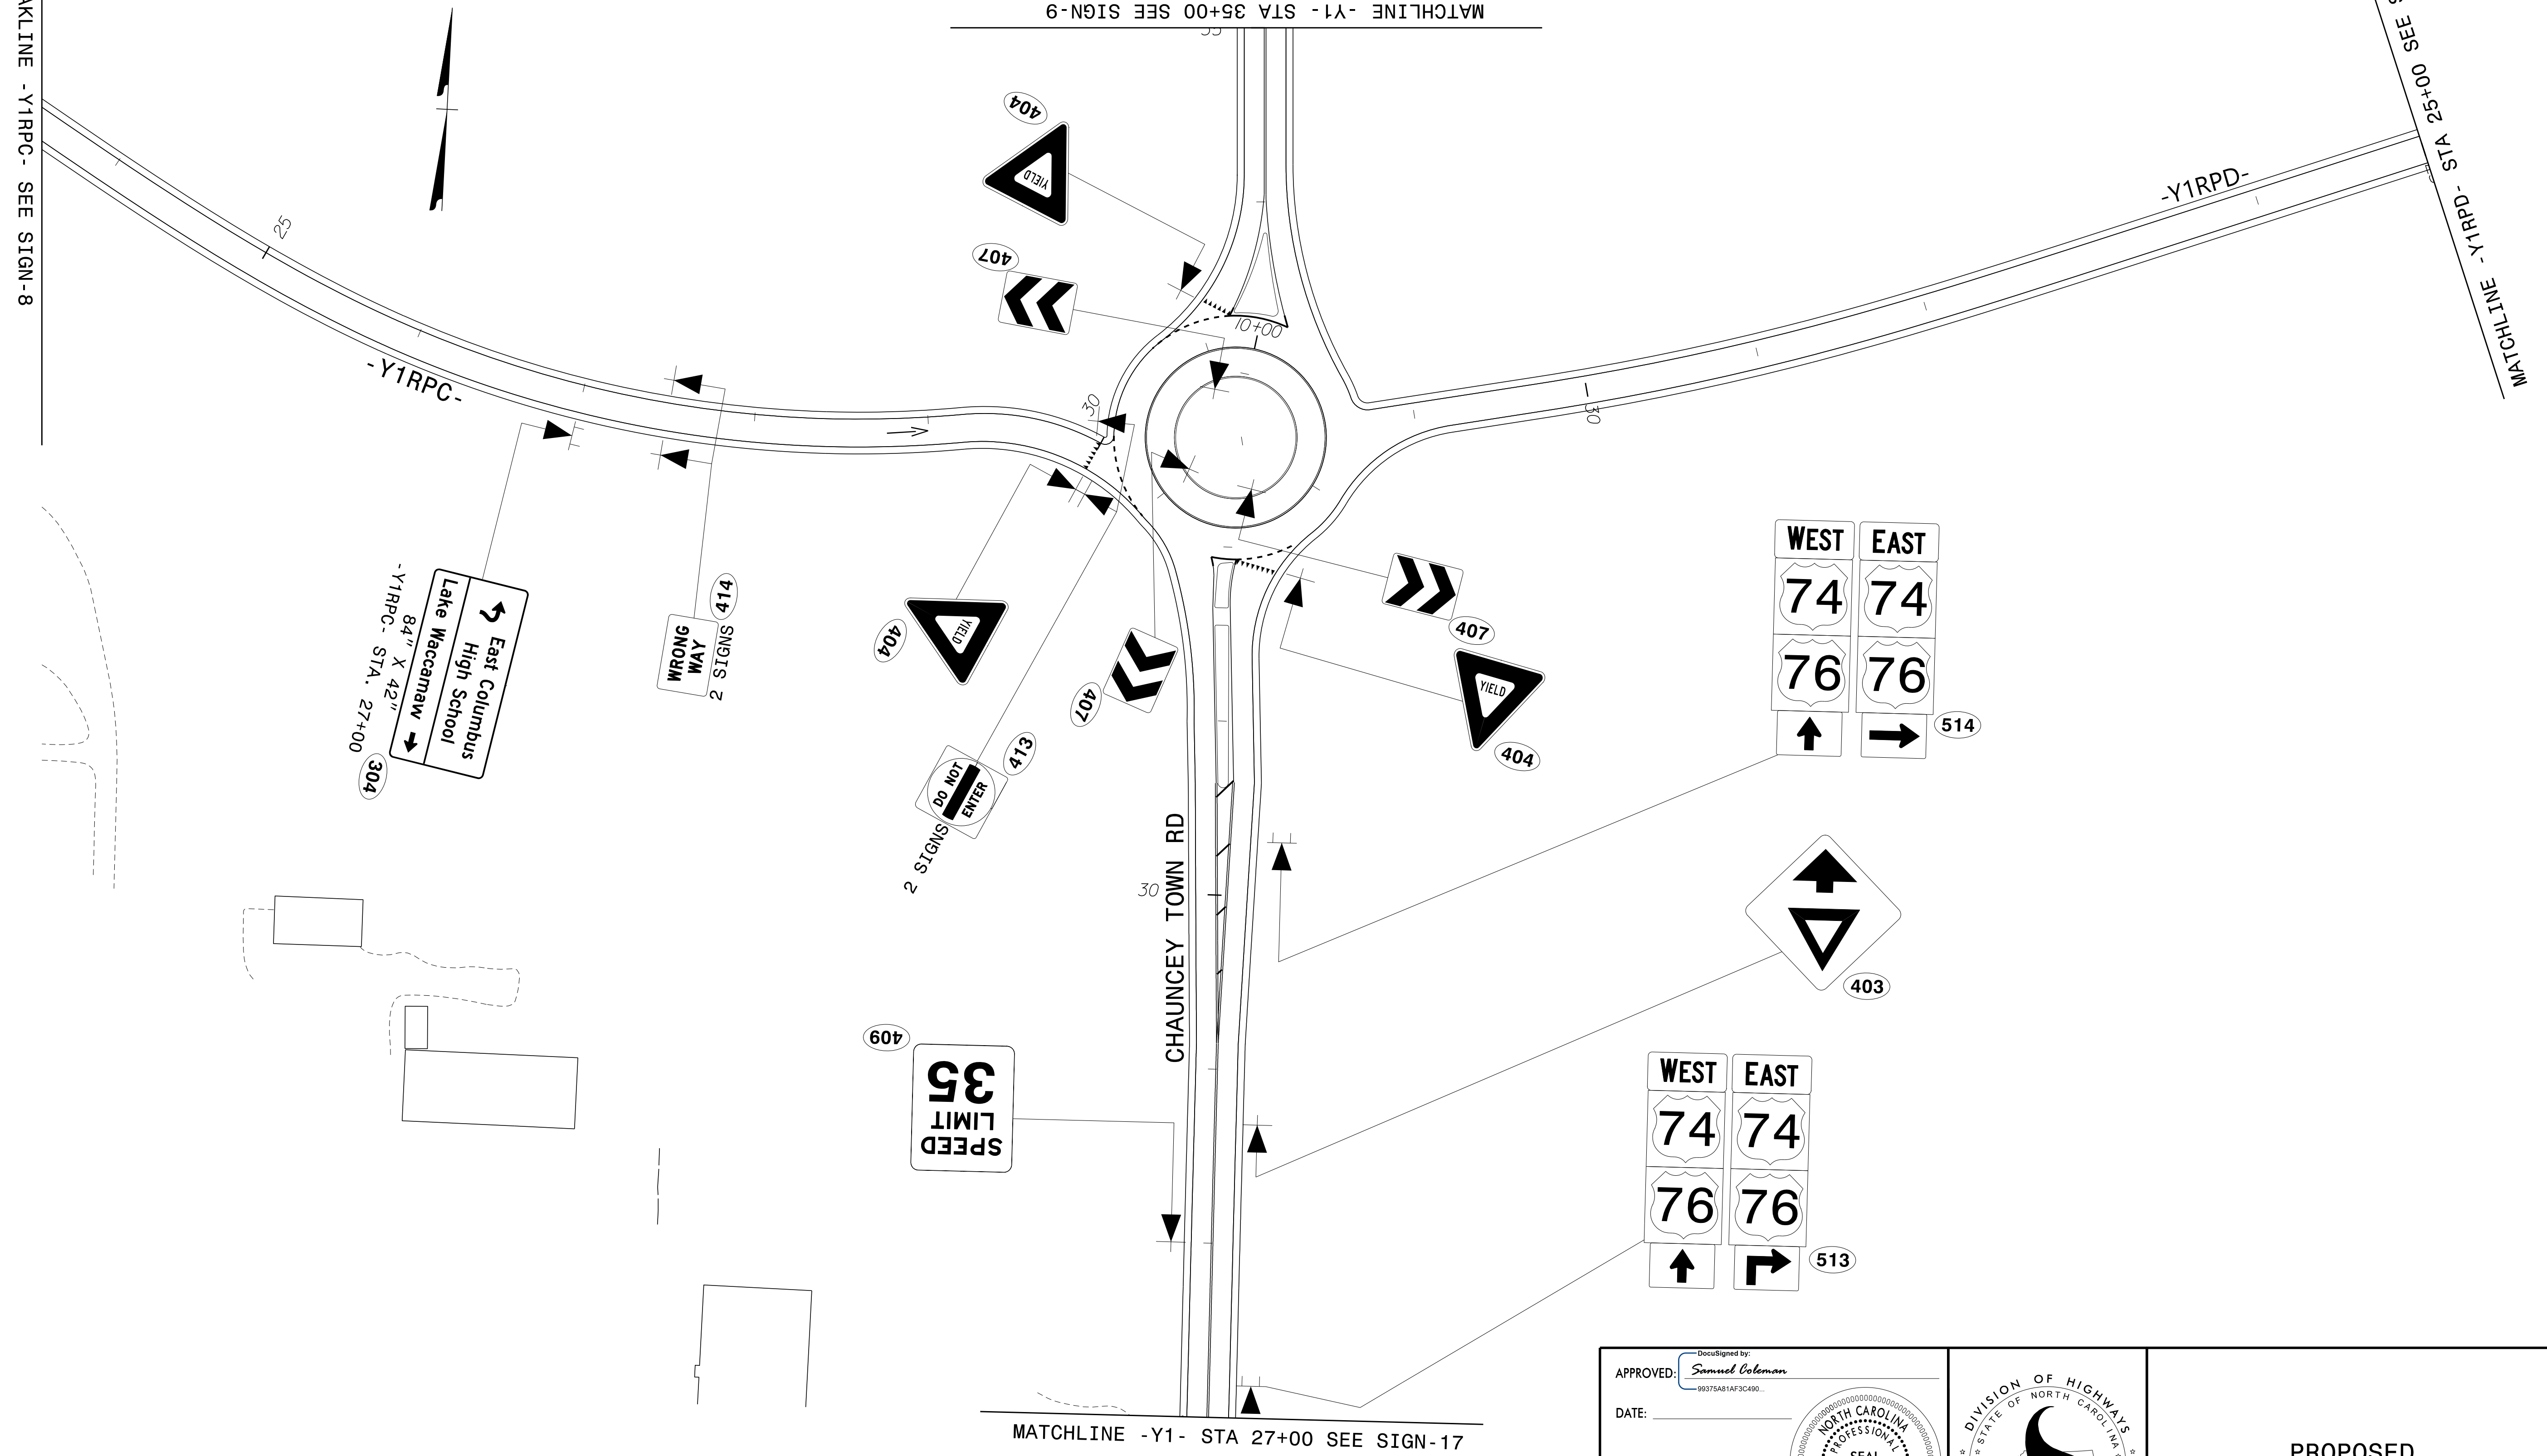


APPROVED: *Samuel Coleman*
99375A81AF3C480...

DATE: _____

SEAL

**DOCUMENT NOT CONSIDERED FINAL
 UNLESS ALL SIGNATURES COMPLETED**

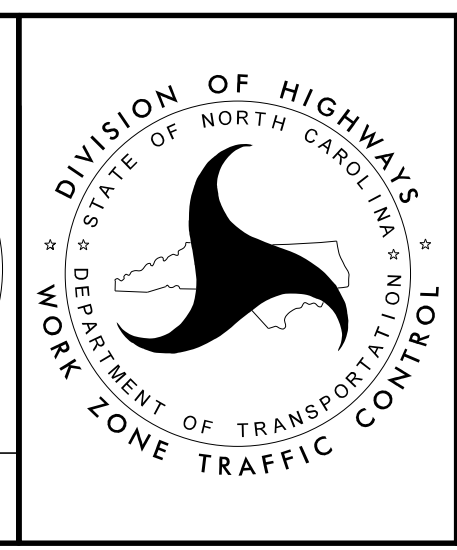

PROPOSED
 SIGNING DETAIL SHEET