
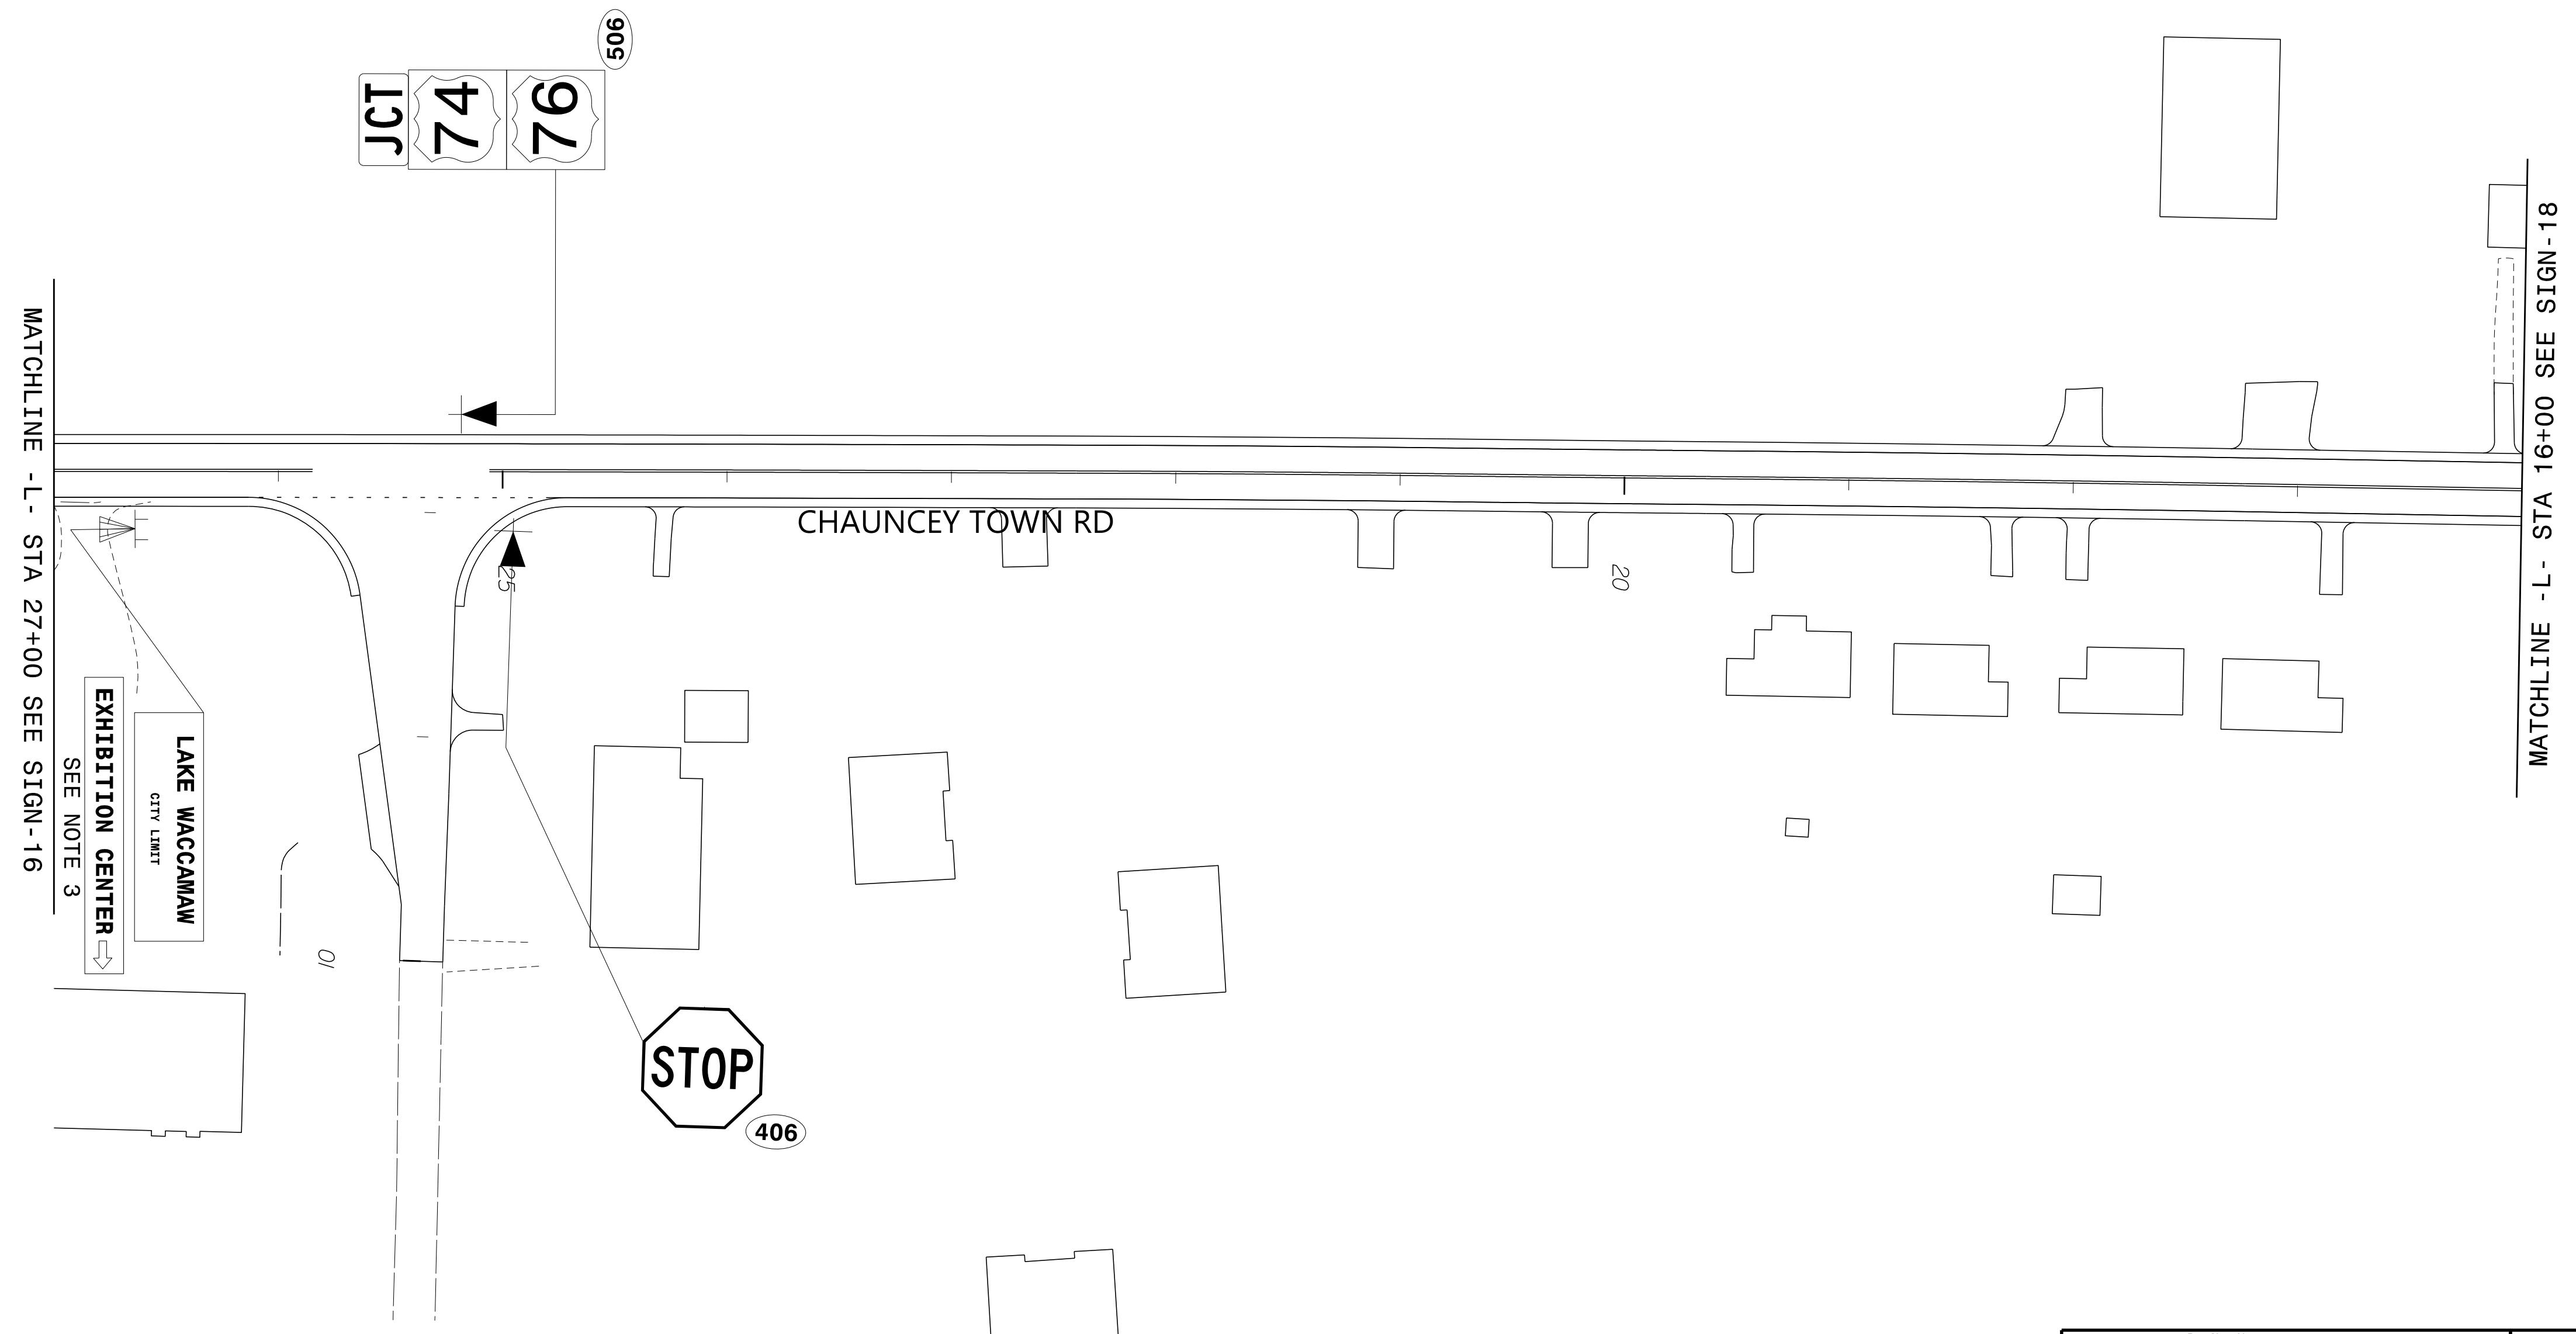


PROJ. REFERENCE NO.	SHEET NO.
R-5819 R-5820	SIGN-17

PLANS PREPARED FOR THE NCDOT BY:

M MOTT MACDONALD I & E, LLC
 1101 HAYNES STREET, SUITE 101
 RALEIGH, NC 27604
M MOTT MACDONALD NC LICENSE NO. F-0669

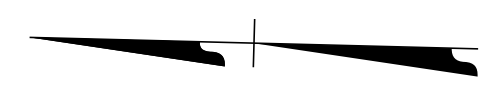


4/14/2022
 G:\50406565_Calyx_R-5819_R-5820\Tr-Office\Signing\CAADD\Signing_Layout_Plans\R-5819_R-5820_Sgn_SGN_17.dgn
 User:COL85144

APPROVED: *Samuel Coleman*
99375A81AF3C490...

DATE: _____

SEAL

**DOCUMENT NOT CONSIDERED FINAL
 UNLESS ALL SIGNATURES COMPLETED**

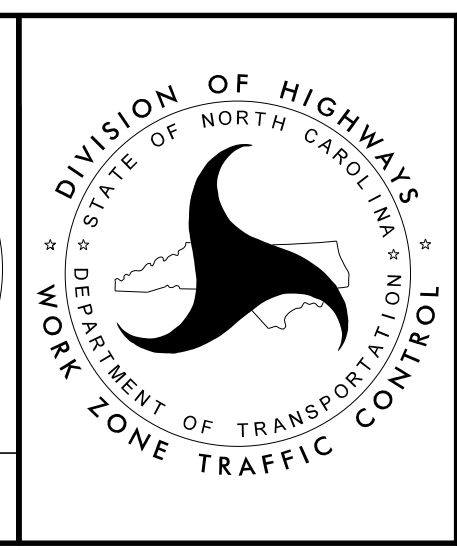

PROPOSED
 SIGNING DETAIL SHEET