


PROJ. REFERENCE NO.	SHEET NO.
R-5819 R-5820	SIGN-17A

PLANS PREPARED FOR THE NCDOT BY:

M MOTT MACDONALD I & E, LLC
 1101 HAYNES STREET, SUITE 101
 RALEIGH, NC 27604

M MOTT MACDONALD
 NC LICENSE NO. F-0669

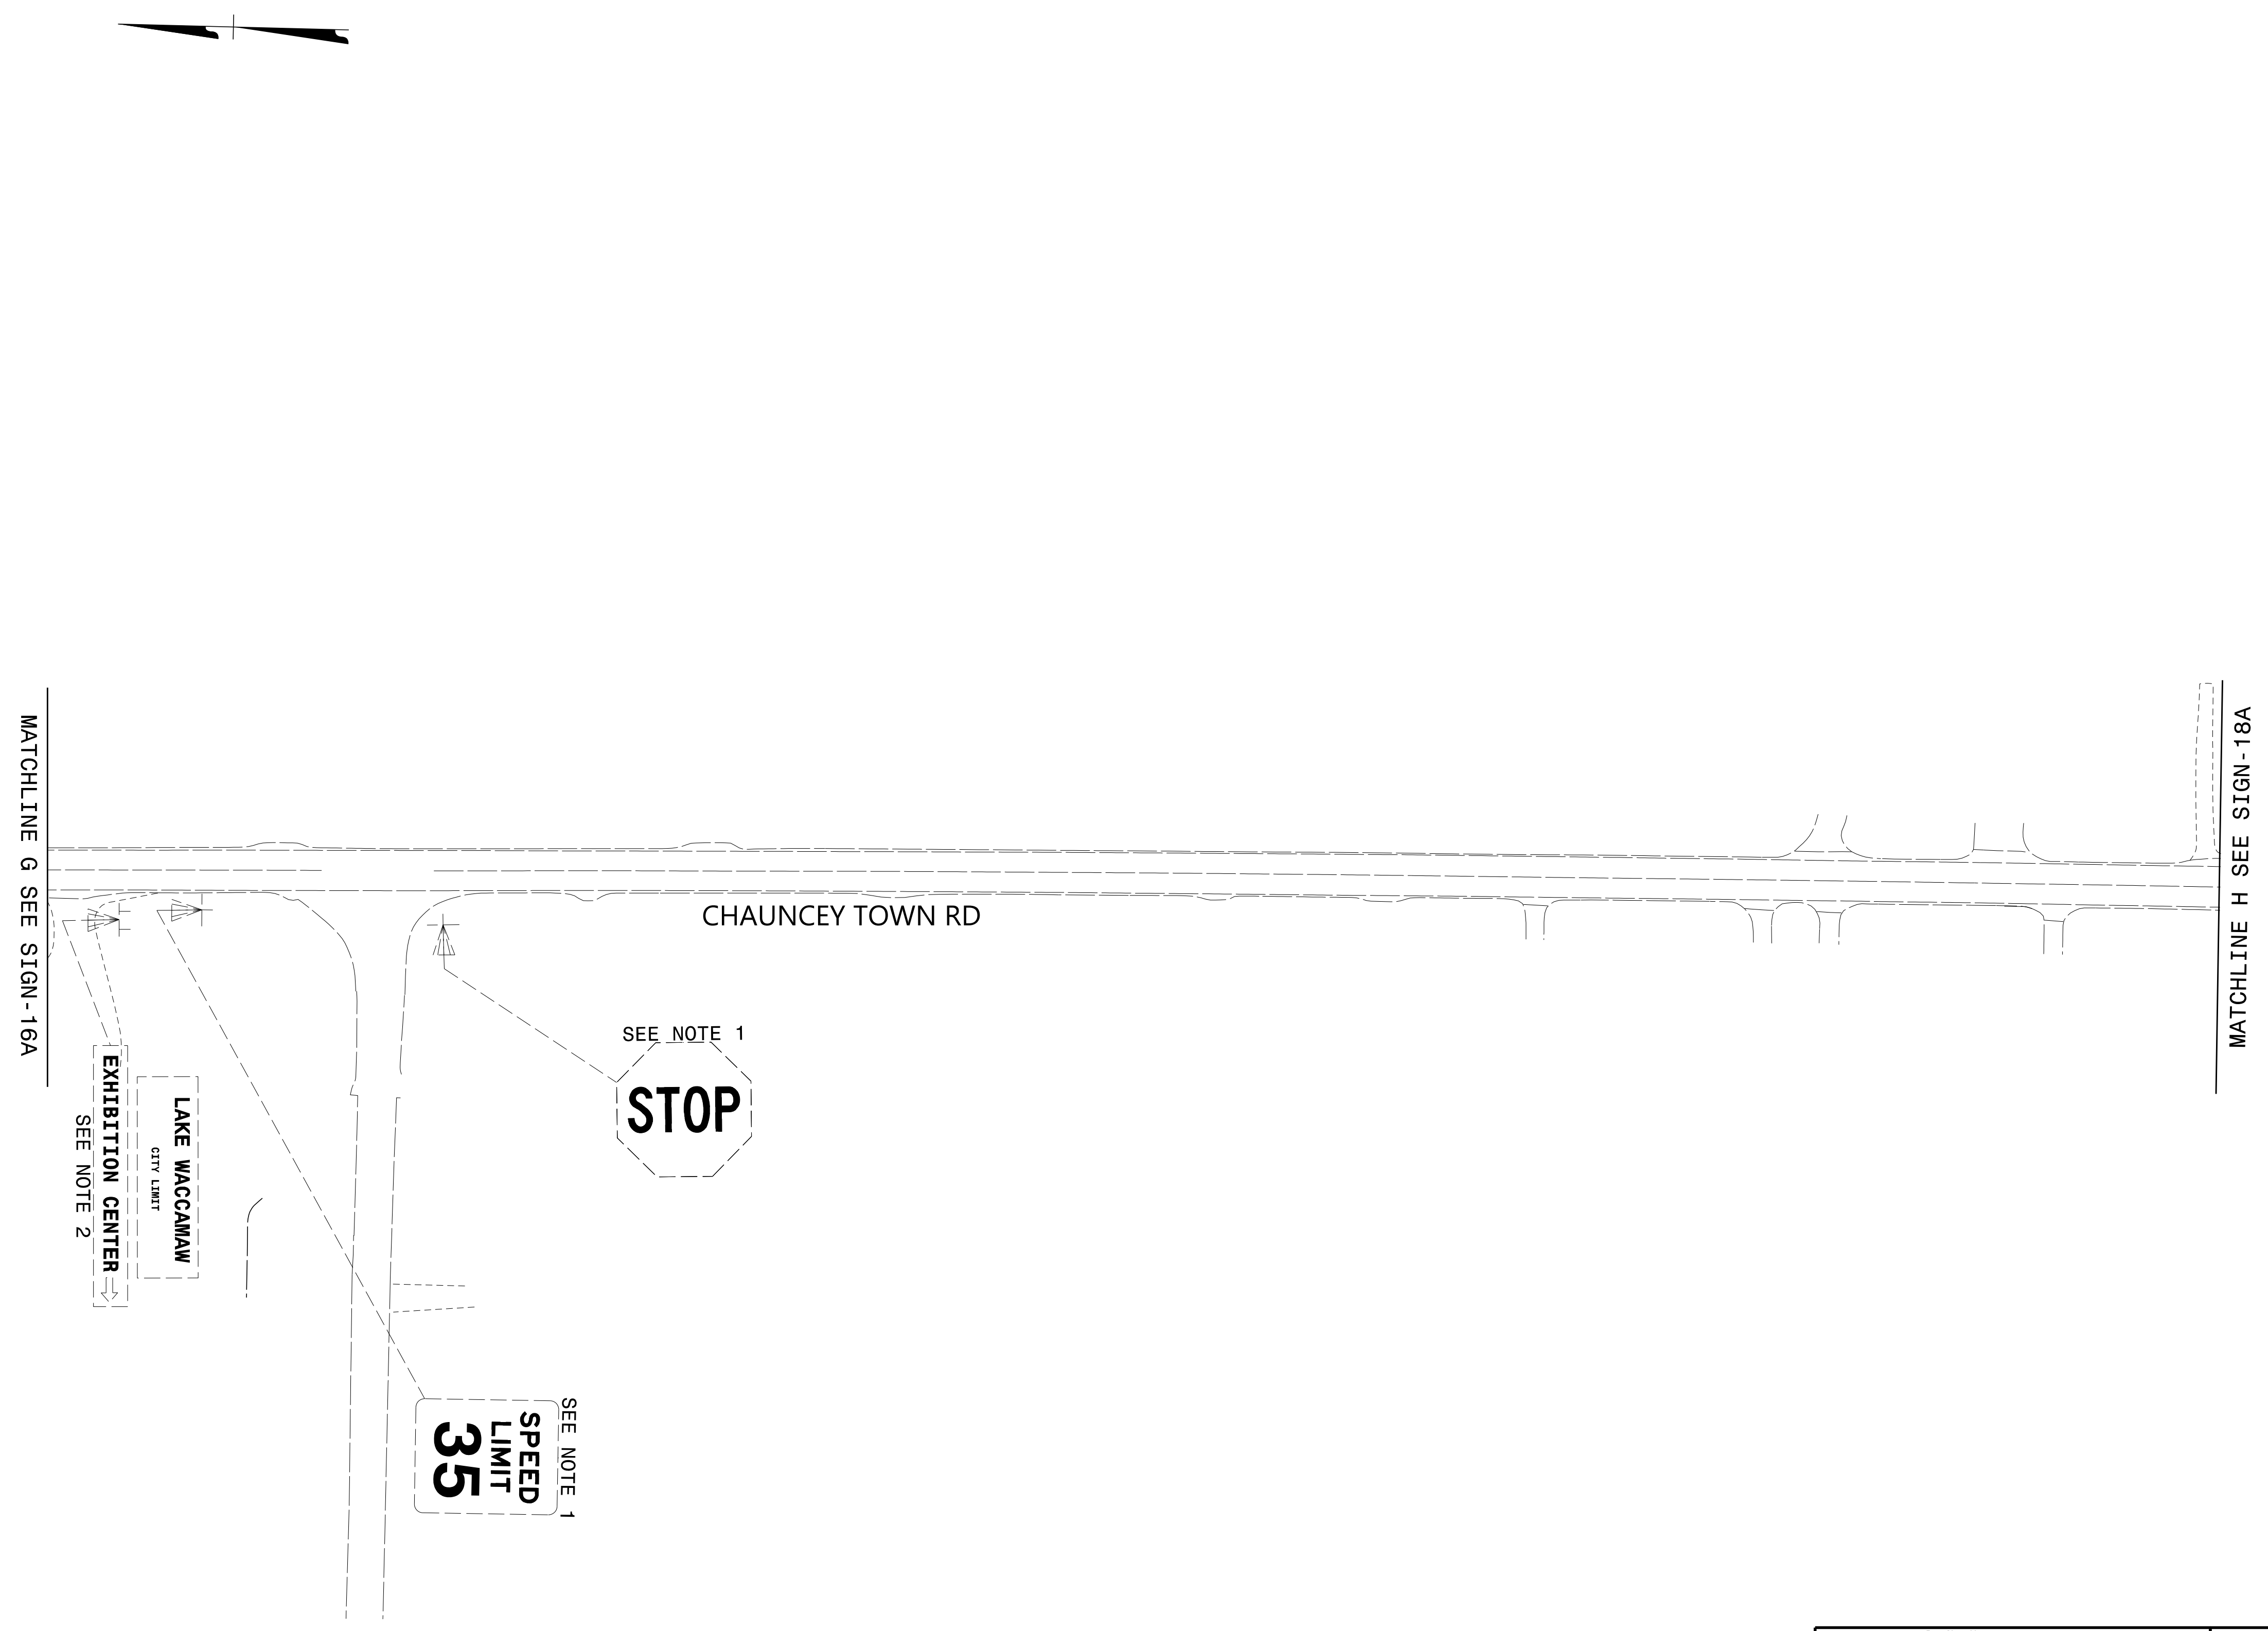

4/14/2022
 G:\501406565_Calyx_R5819_R5820\Tr-offic\Signing\CAADD\Signing_Layout_Plans\R-5819_R-5820_Sgn_Sgn_17a.dgn
 User:COL85144

APPROVED: *Samuel Coleman*
99375AB1AF3C490...

DATE: _____

SEAL

**DOCUMENT NOT CONSIDERED FINAL
 UNLESS ALL SIGNATURES COMPLETED**



EXISTING
 SIGNING DETAIL SHEET