


PLANS PREPARED FOR THE NCDOT BY:
M MOTT MACDONALD I & E, LLC
 1101 HAYNES STREET, SUITE 101
 RALEIGH, NC 27604
M MOTT MACDONALD
 NC LICENSE NO. F-0669

END CONSTRUCTION
 -Y3- POC STA 21+23

END CONSTRUCTION
 -Y1A- POT STA 11+97


BEGIN CONSTRUCTION
 -Y3- POC STA 13+40

MATCHLINE -Y1- STA 16+00 SEE SIGN-17

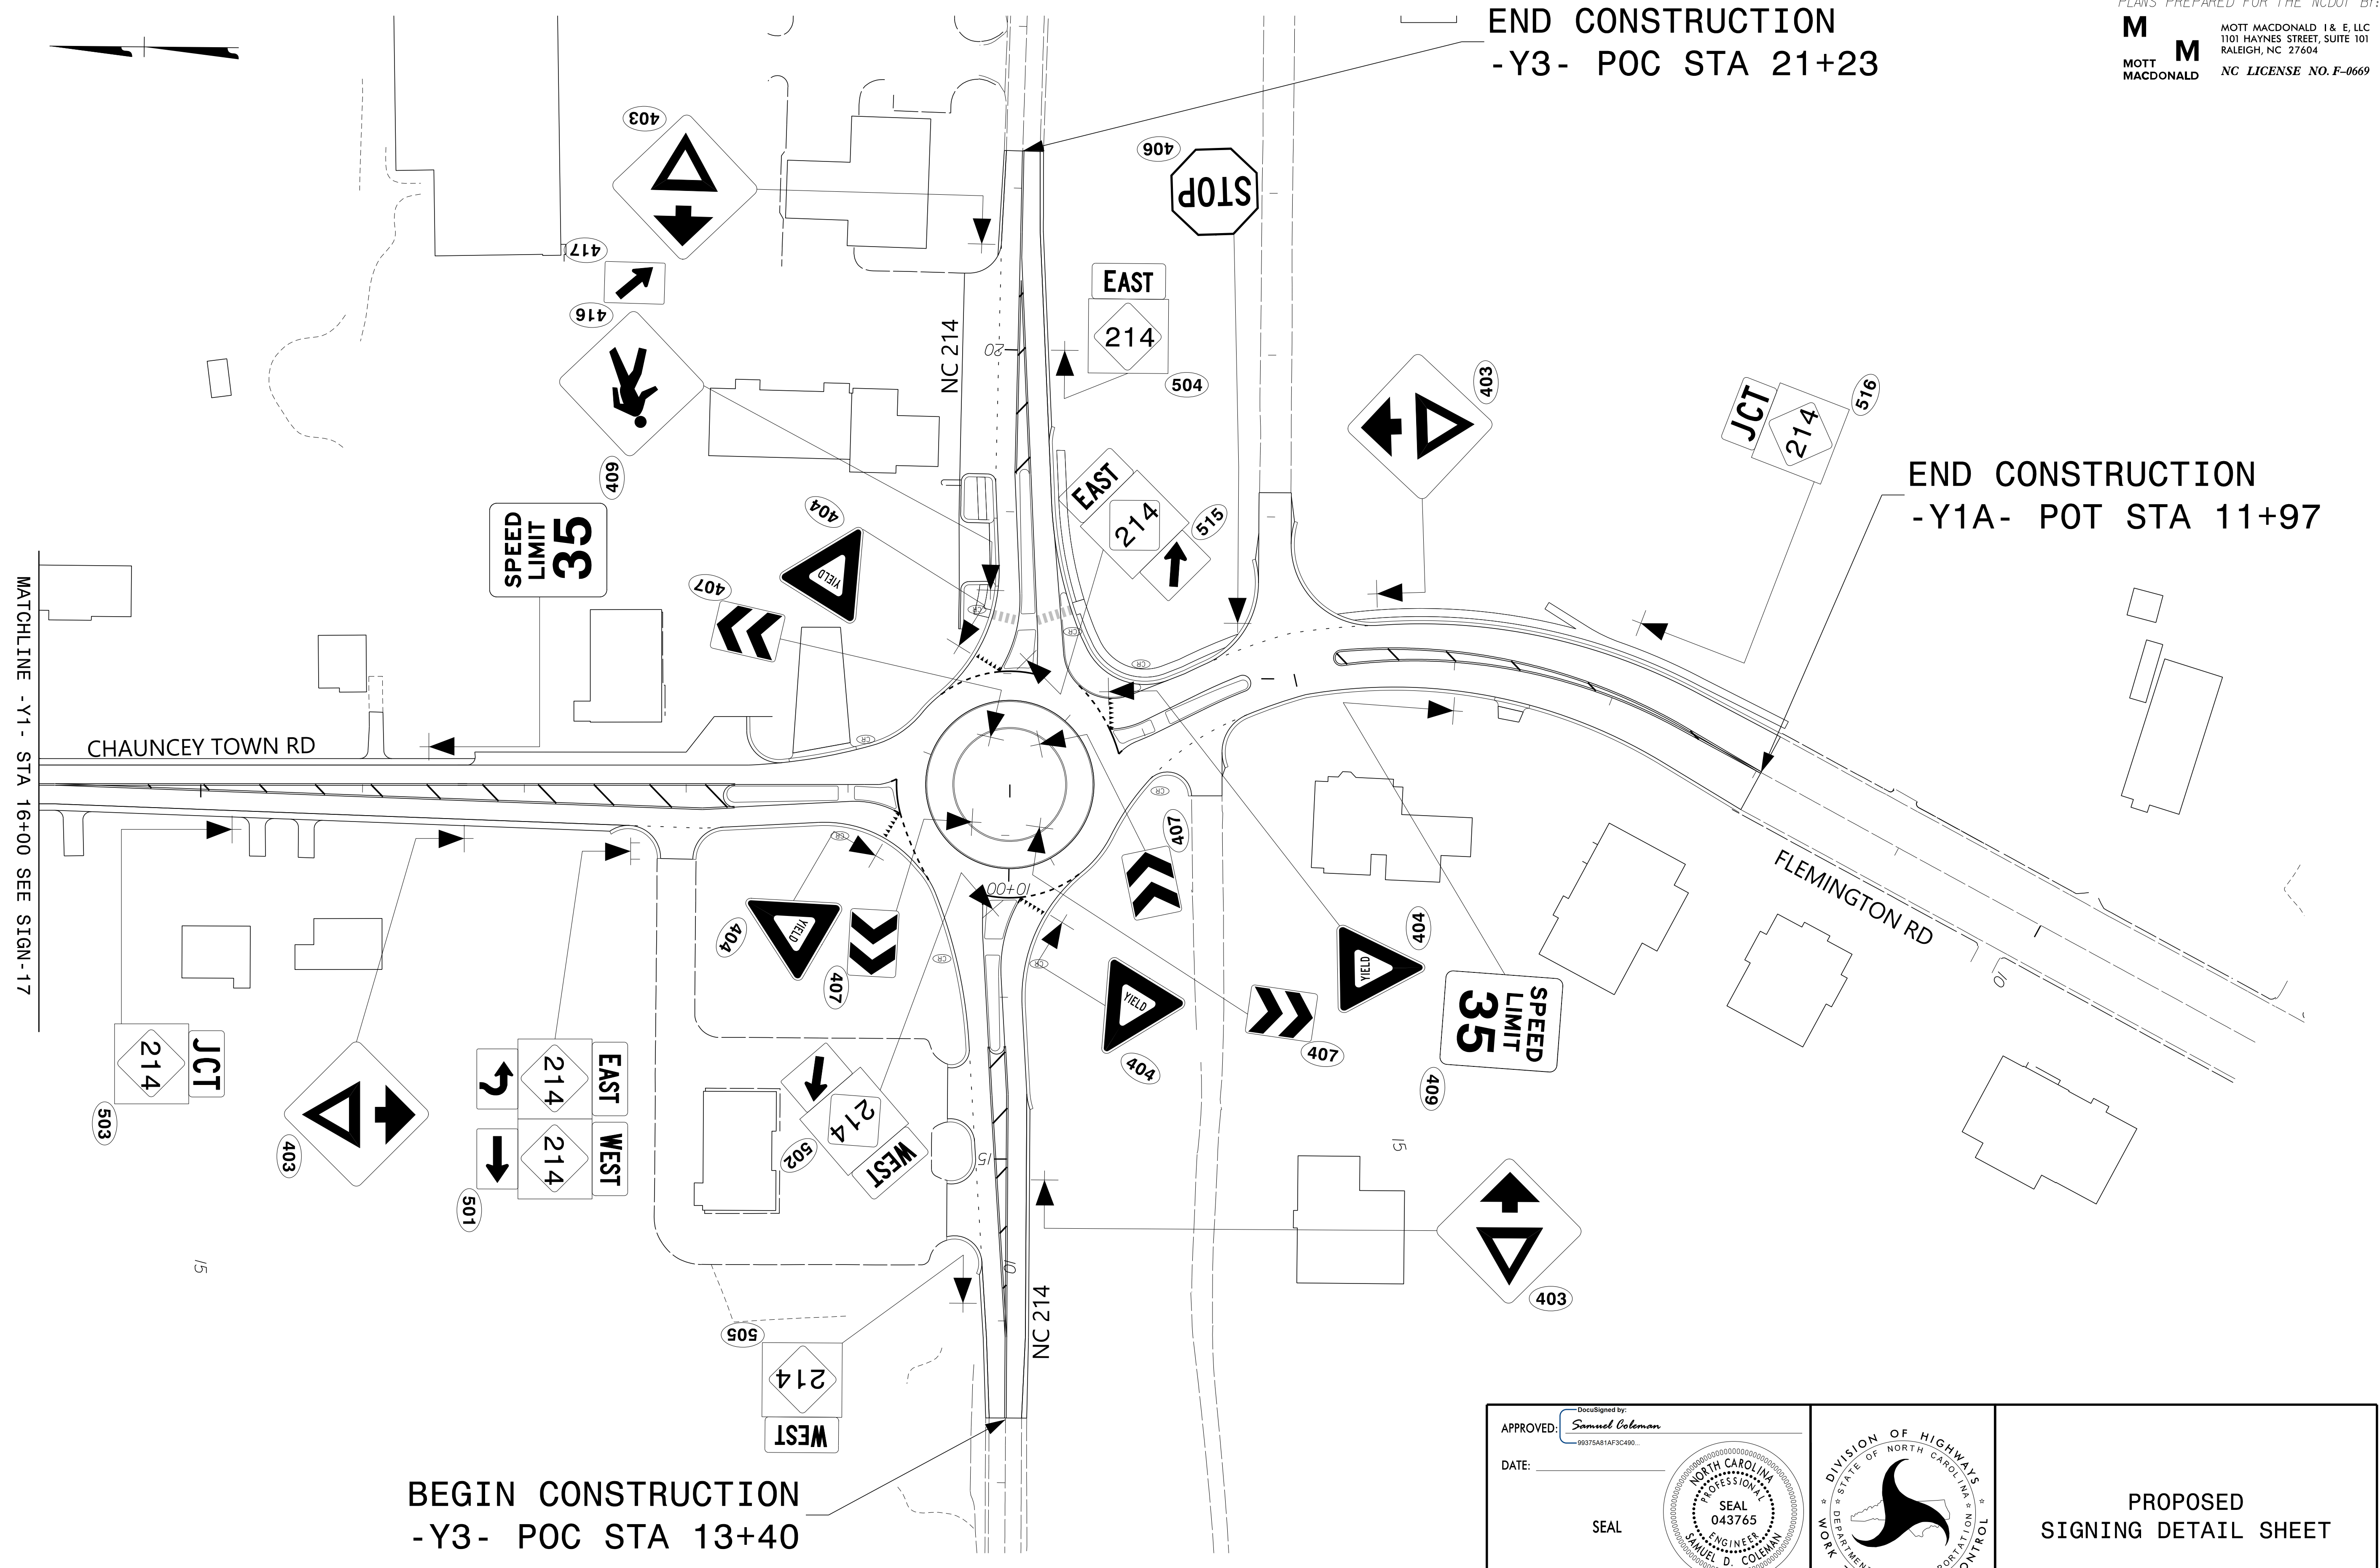

APPROVED: *Samuel Coleman*
 DATE: _____
 SEAL

DOCUMENT NOT CONSIDERED FINAL
 UNLESS ALL SIGNATURES COMPLETED

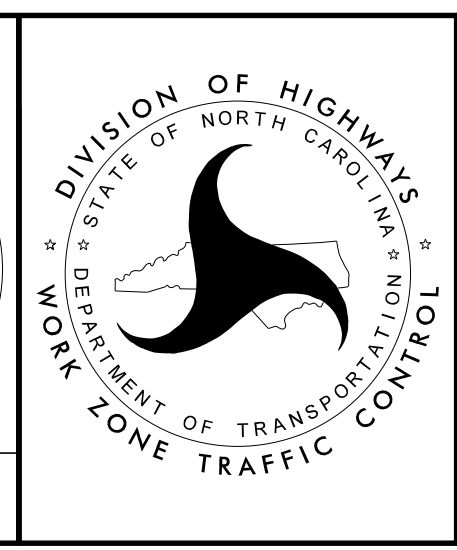

PROPOSED
 SIGNING DETAIL SHEET

4/14/2022
 G:\50406565_Calyx_R5819_R5820\Traffic\Signing\CADD\Signing_Layout\Plans\R-5819_R-5820_Sgn_Scn_18.dgn
 User:COL85144