


PLANS PREPARED FOR THE NCDOT BY:  
**M** MOTT MACDONALD I & E, LLC  
 1101 HAYNES STREET, SUITE 101  
 RALEIGH, NC 27604  
**M** MOTT MACDONALD NC LICENSE NO. F-0669

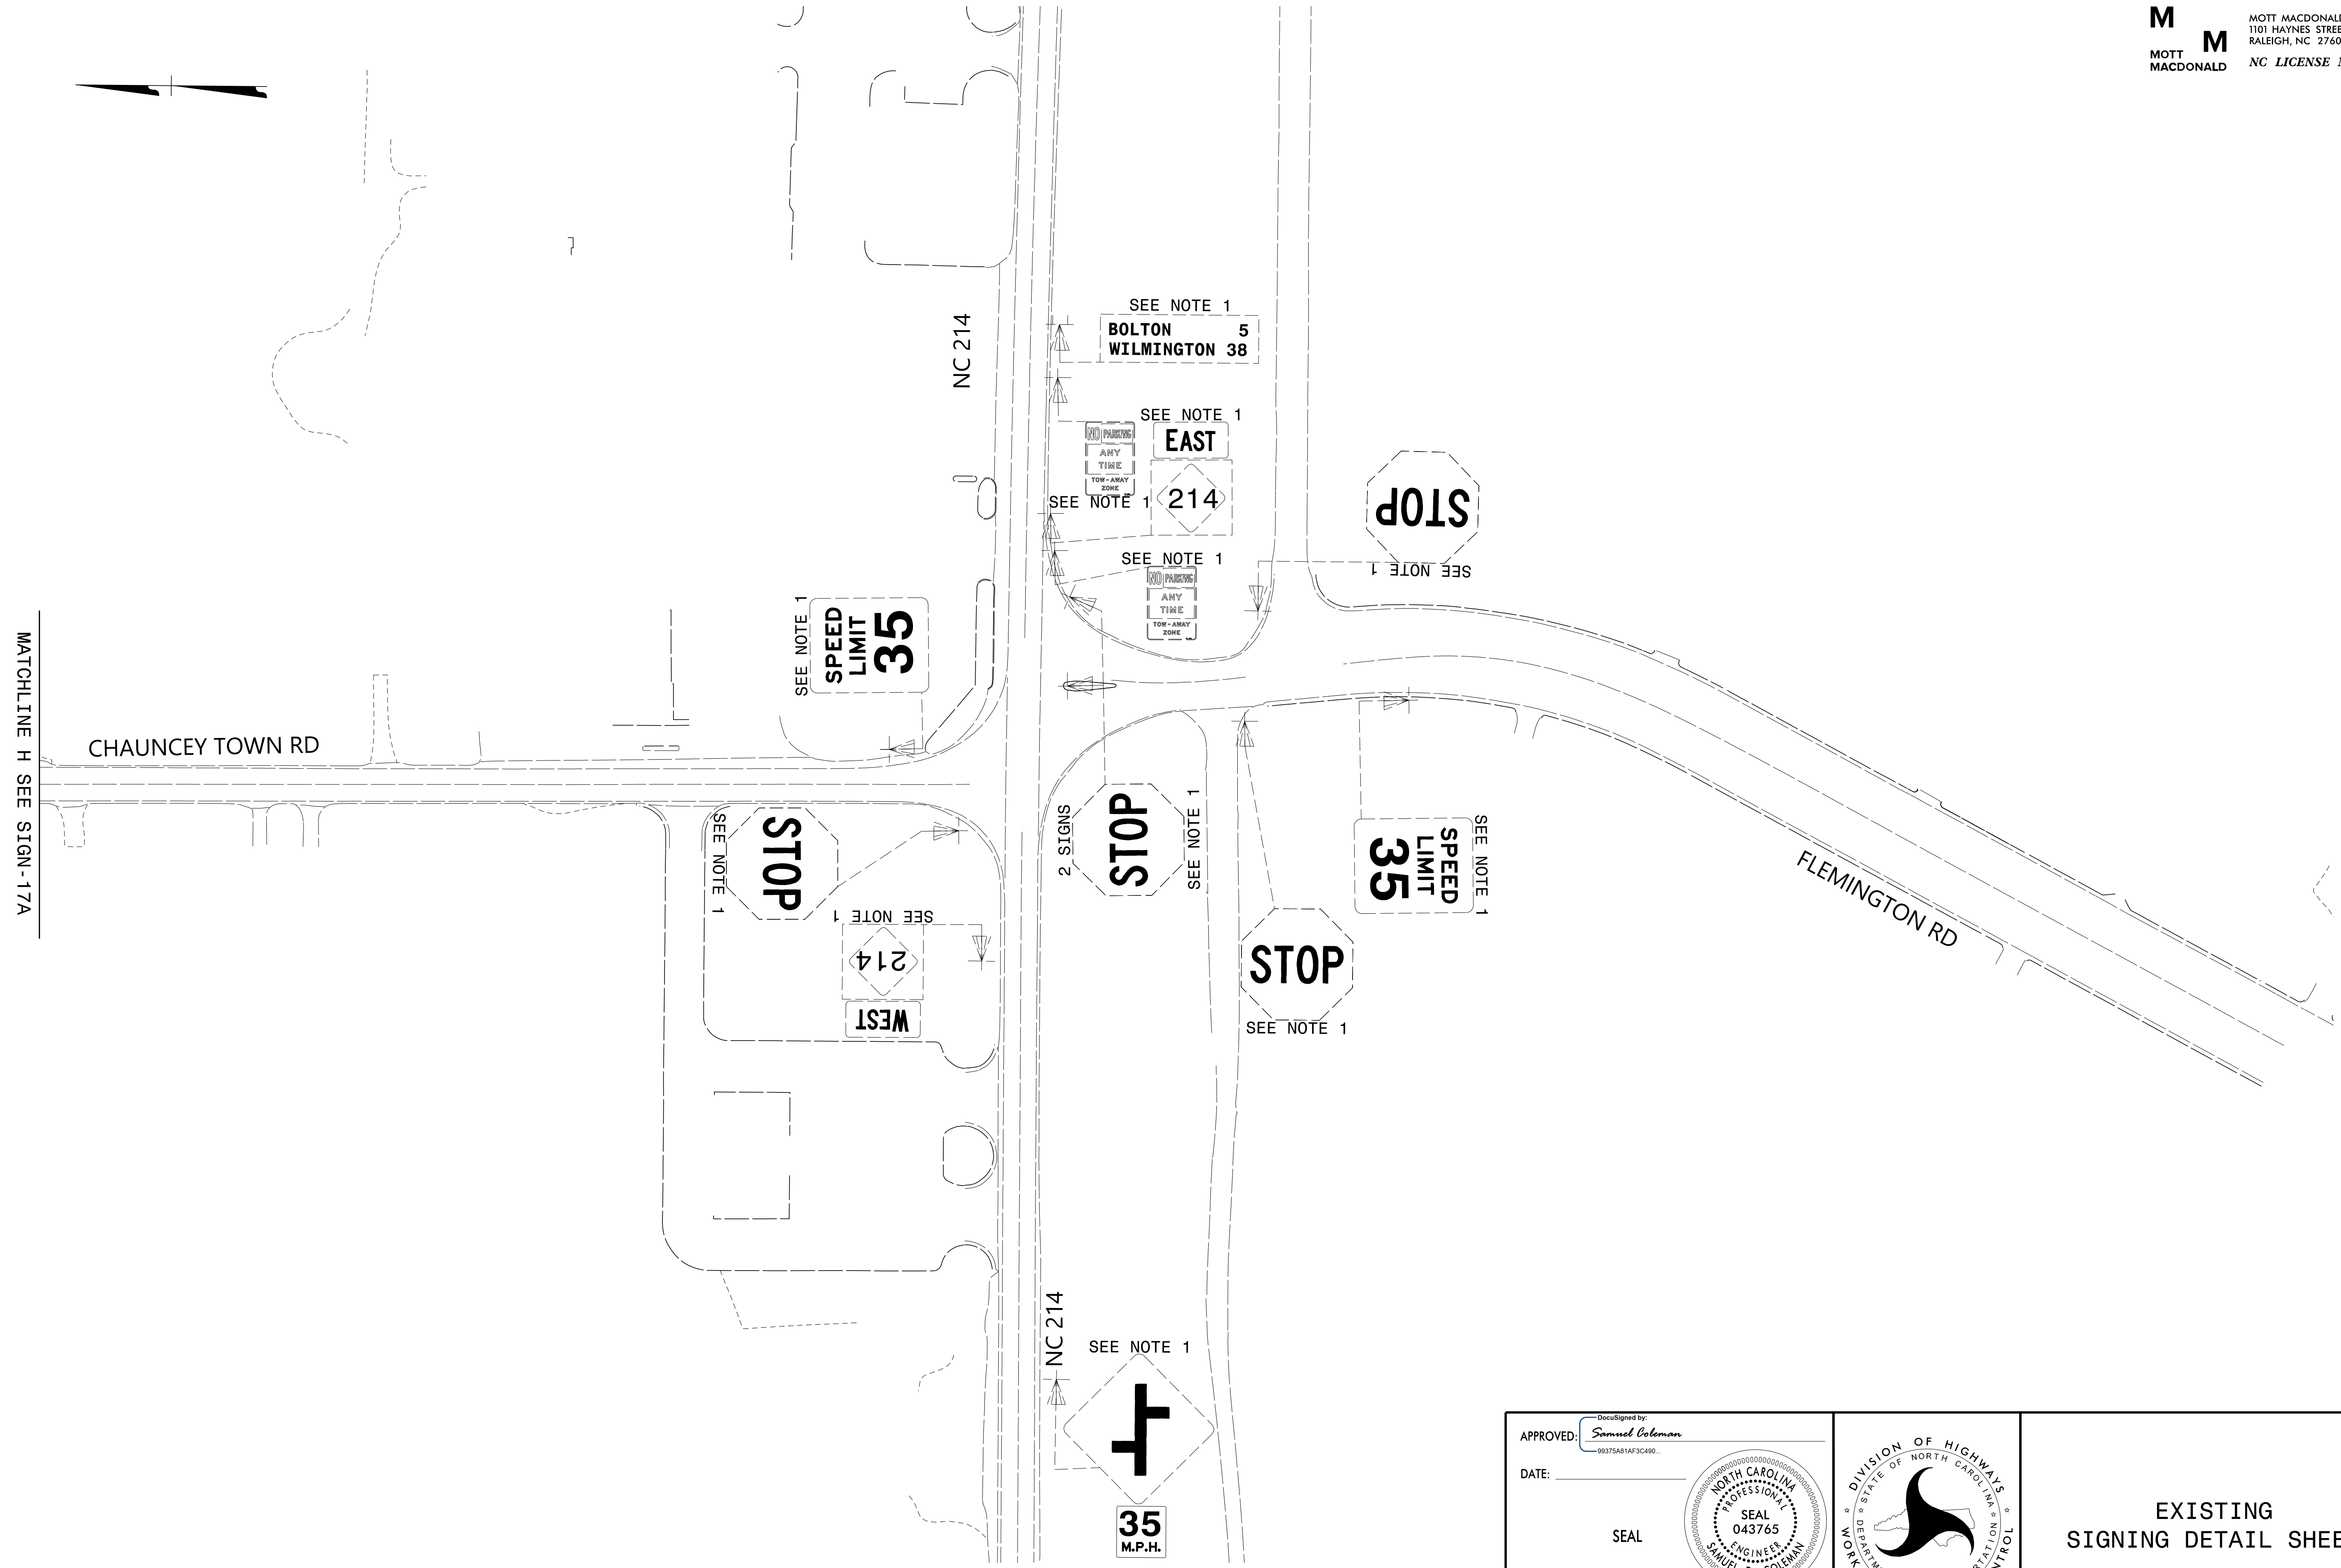


4/14/2022  
 G:\50406565\_Calyx\_R5819\_R5820\Tr-afftc\Signing\CADD\Signing Layout Plans\R-5819\_R-5820\_Sgn\_18a.dgn  
 User:COL85144

APPROVED: *Samuel Coleman*  
99375A81AF3C490...

DATE: \_\_\_\_\_

SEAL

**DOCUMENT NOT CONSIDERED FINAL  
 UNLESS ALL SIGNATURES COMPLETED**

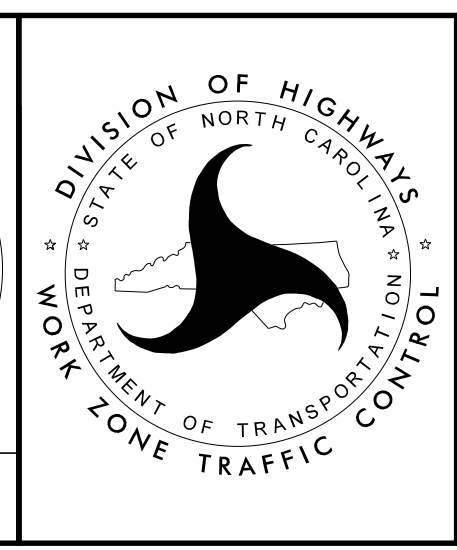

EXISTING  
SIGNING DETAIL SHEET