


UTILITIES BY OTHERS


NOTE:
ALL PROPOSED UTILITY WORK SHOWN ON THIS SHEET WILL BE DONE BY OTHERS. NO PAYMENT WILL BE MADE TO THE CONTRACTOR FOR PROPOSED UTILITY WORK SHOWN ON THIS SHEET.

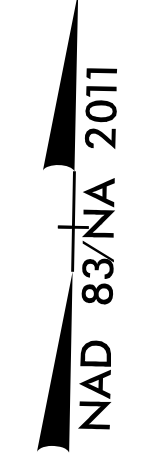

MATCHLINE -Y2- STA. 44 + 00.00 SEE SHEET UO-08

MATCHLINE -L- STA. 85 + 00.00
SEE SHEET RDY-10

MATCHLINE -L- STA. 97 + 00.00
SEE SHEET RDY-12

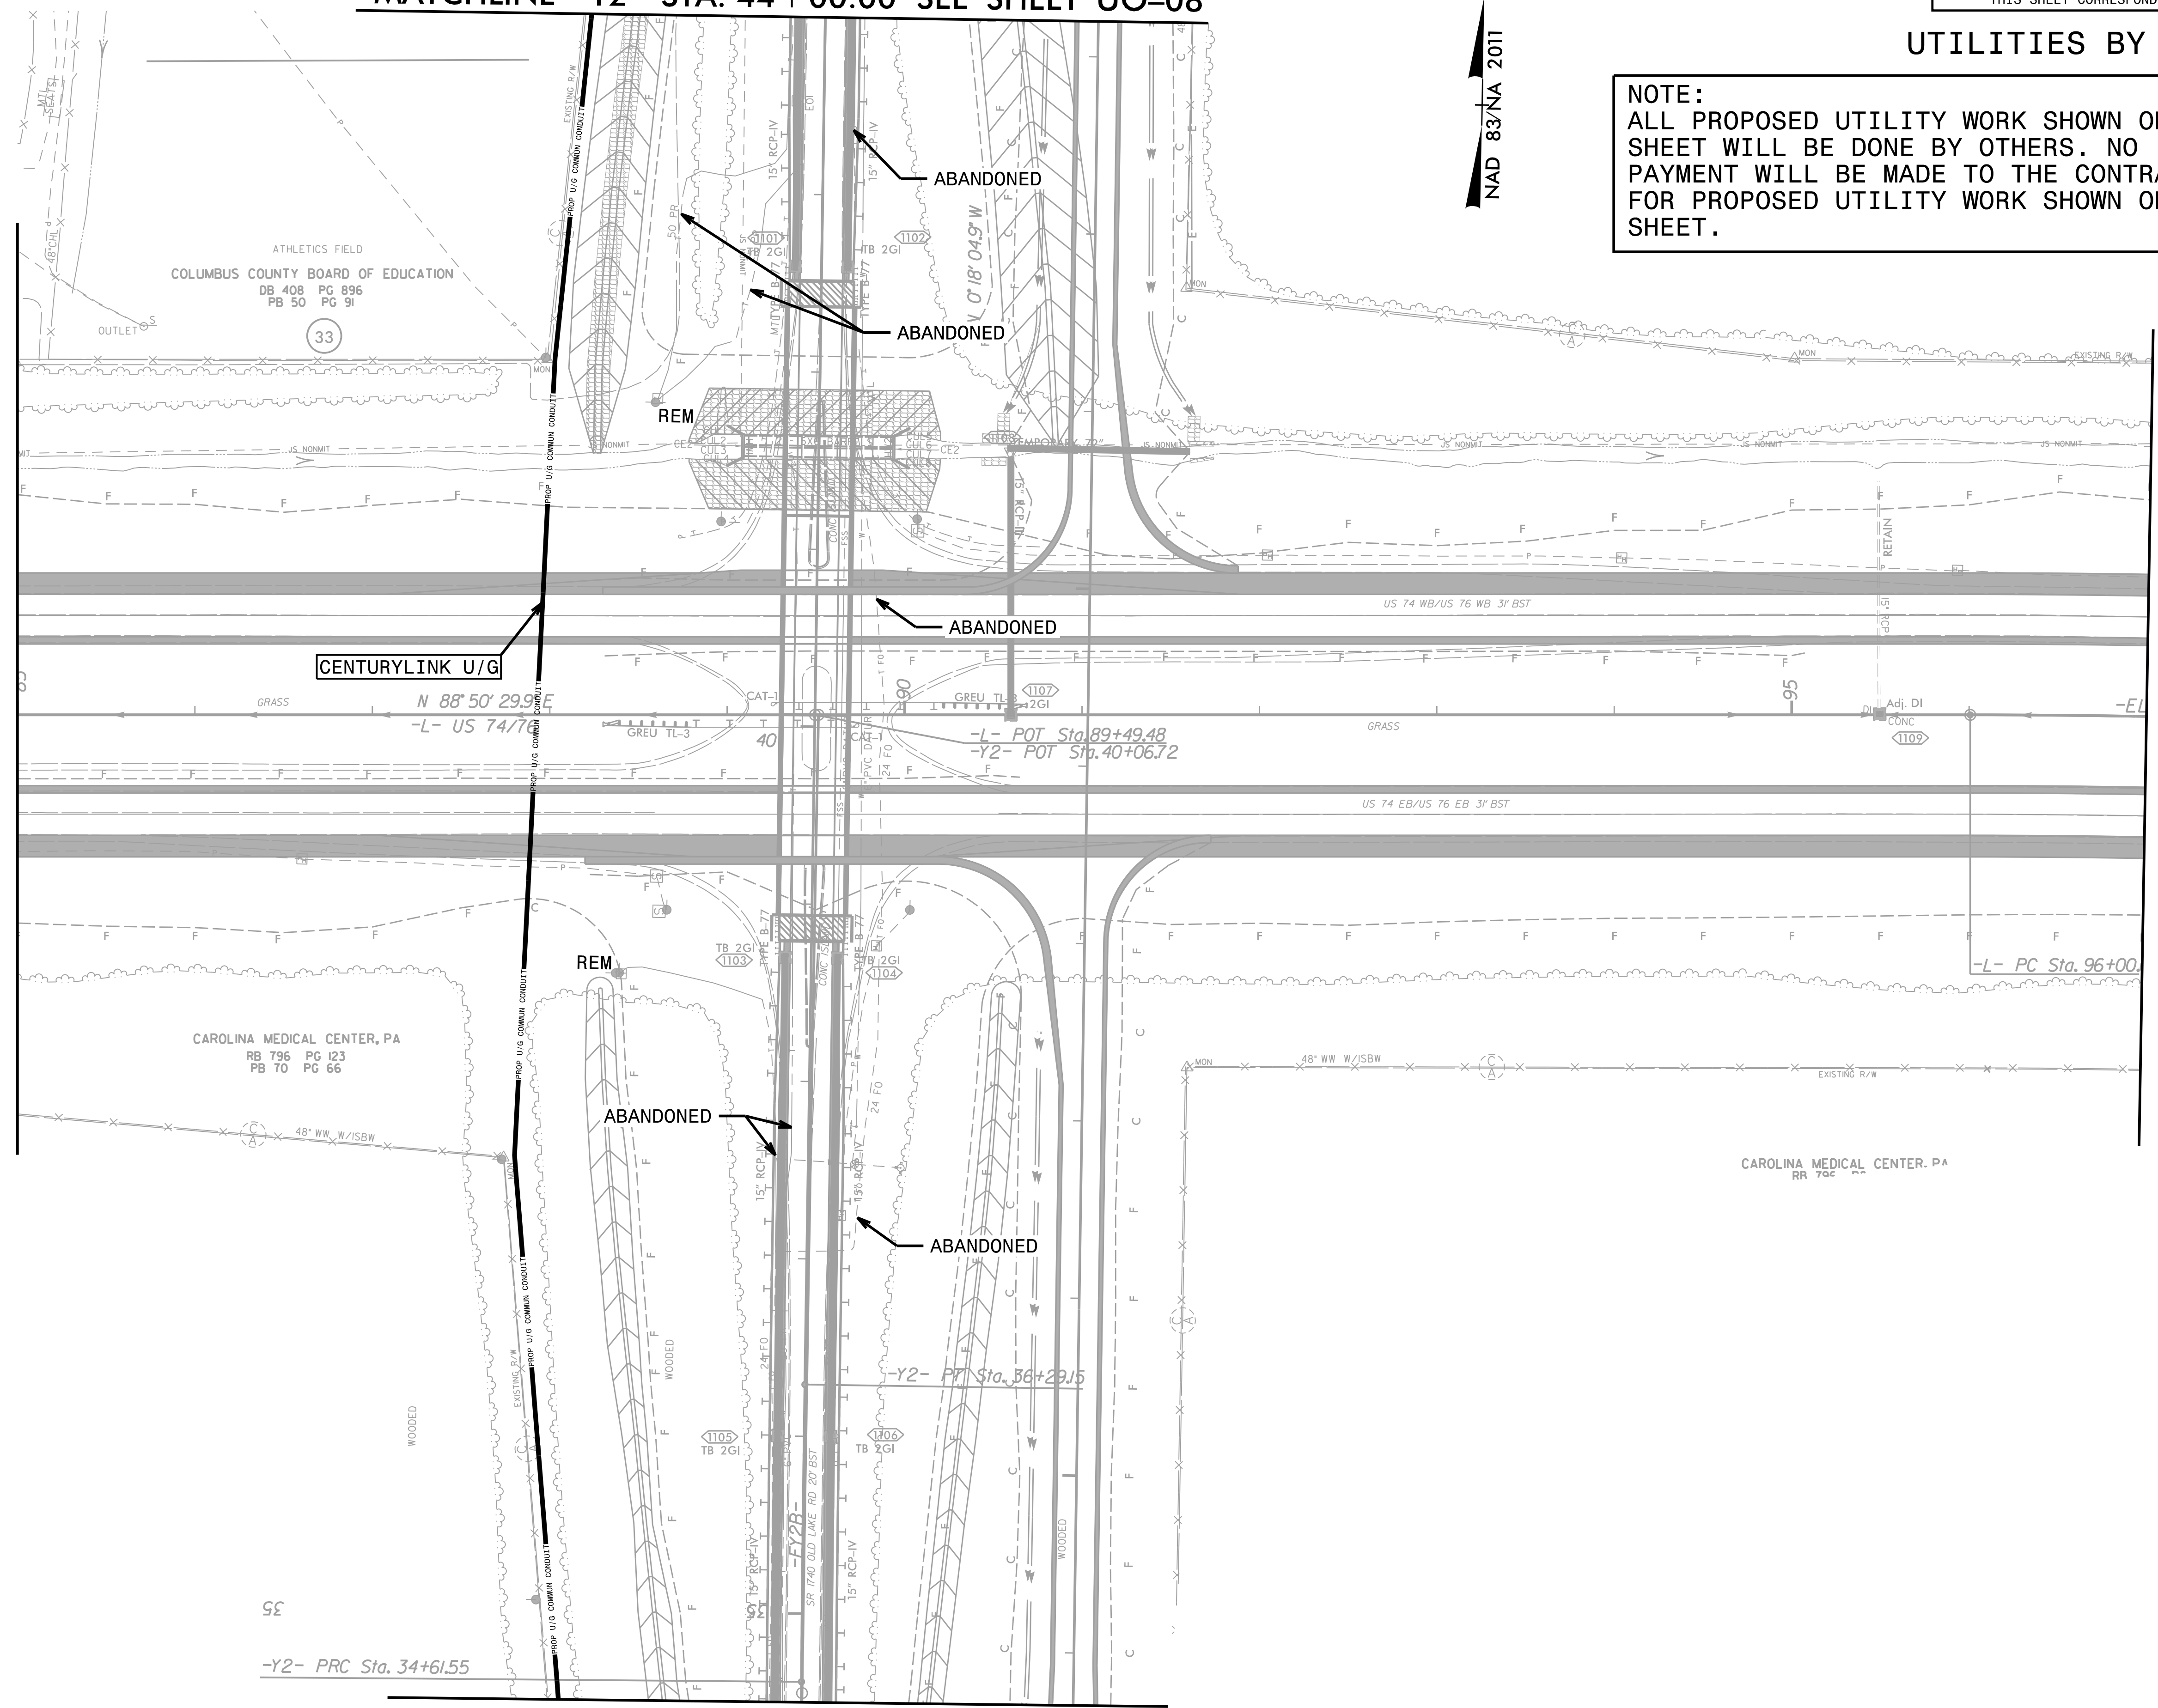

MATCHLINE -Y2- STA. 34 + 50.00
SEE SHEET UO-7