


NAD 83/NA 2011

UTILITIES BY OTHERS

NOTE:
ALL PROPOSED UTILITY WORK SHOWN ON THIS SHEET WILL BE DONE BY OTHERS. NO PAYMENT WILL BE MADE TO THE CONTRACTOR FOR PROPOSED UTILITY WORK SHOWN ON THIS SHEET.

MATCHLINE -Y1- STA. 47 + 00.00
SEE SHEET UO-2

MATCH LINE -Y7- STA 14 + 00.00
SEE SHEET UO-11

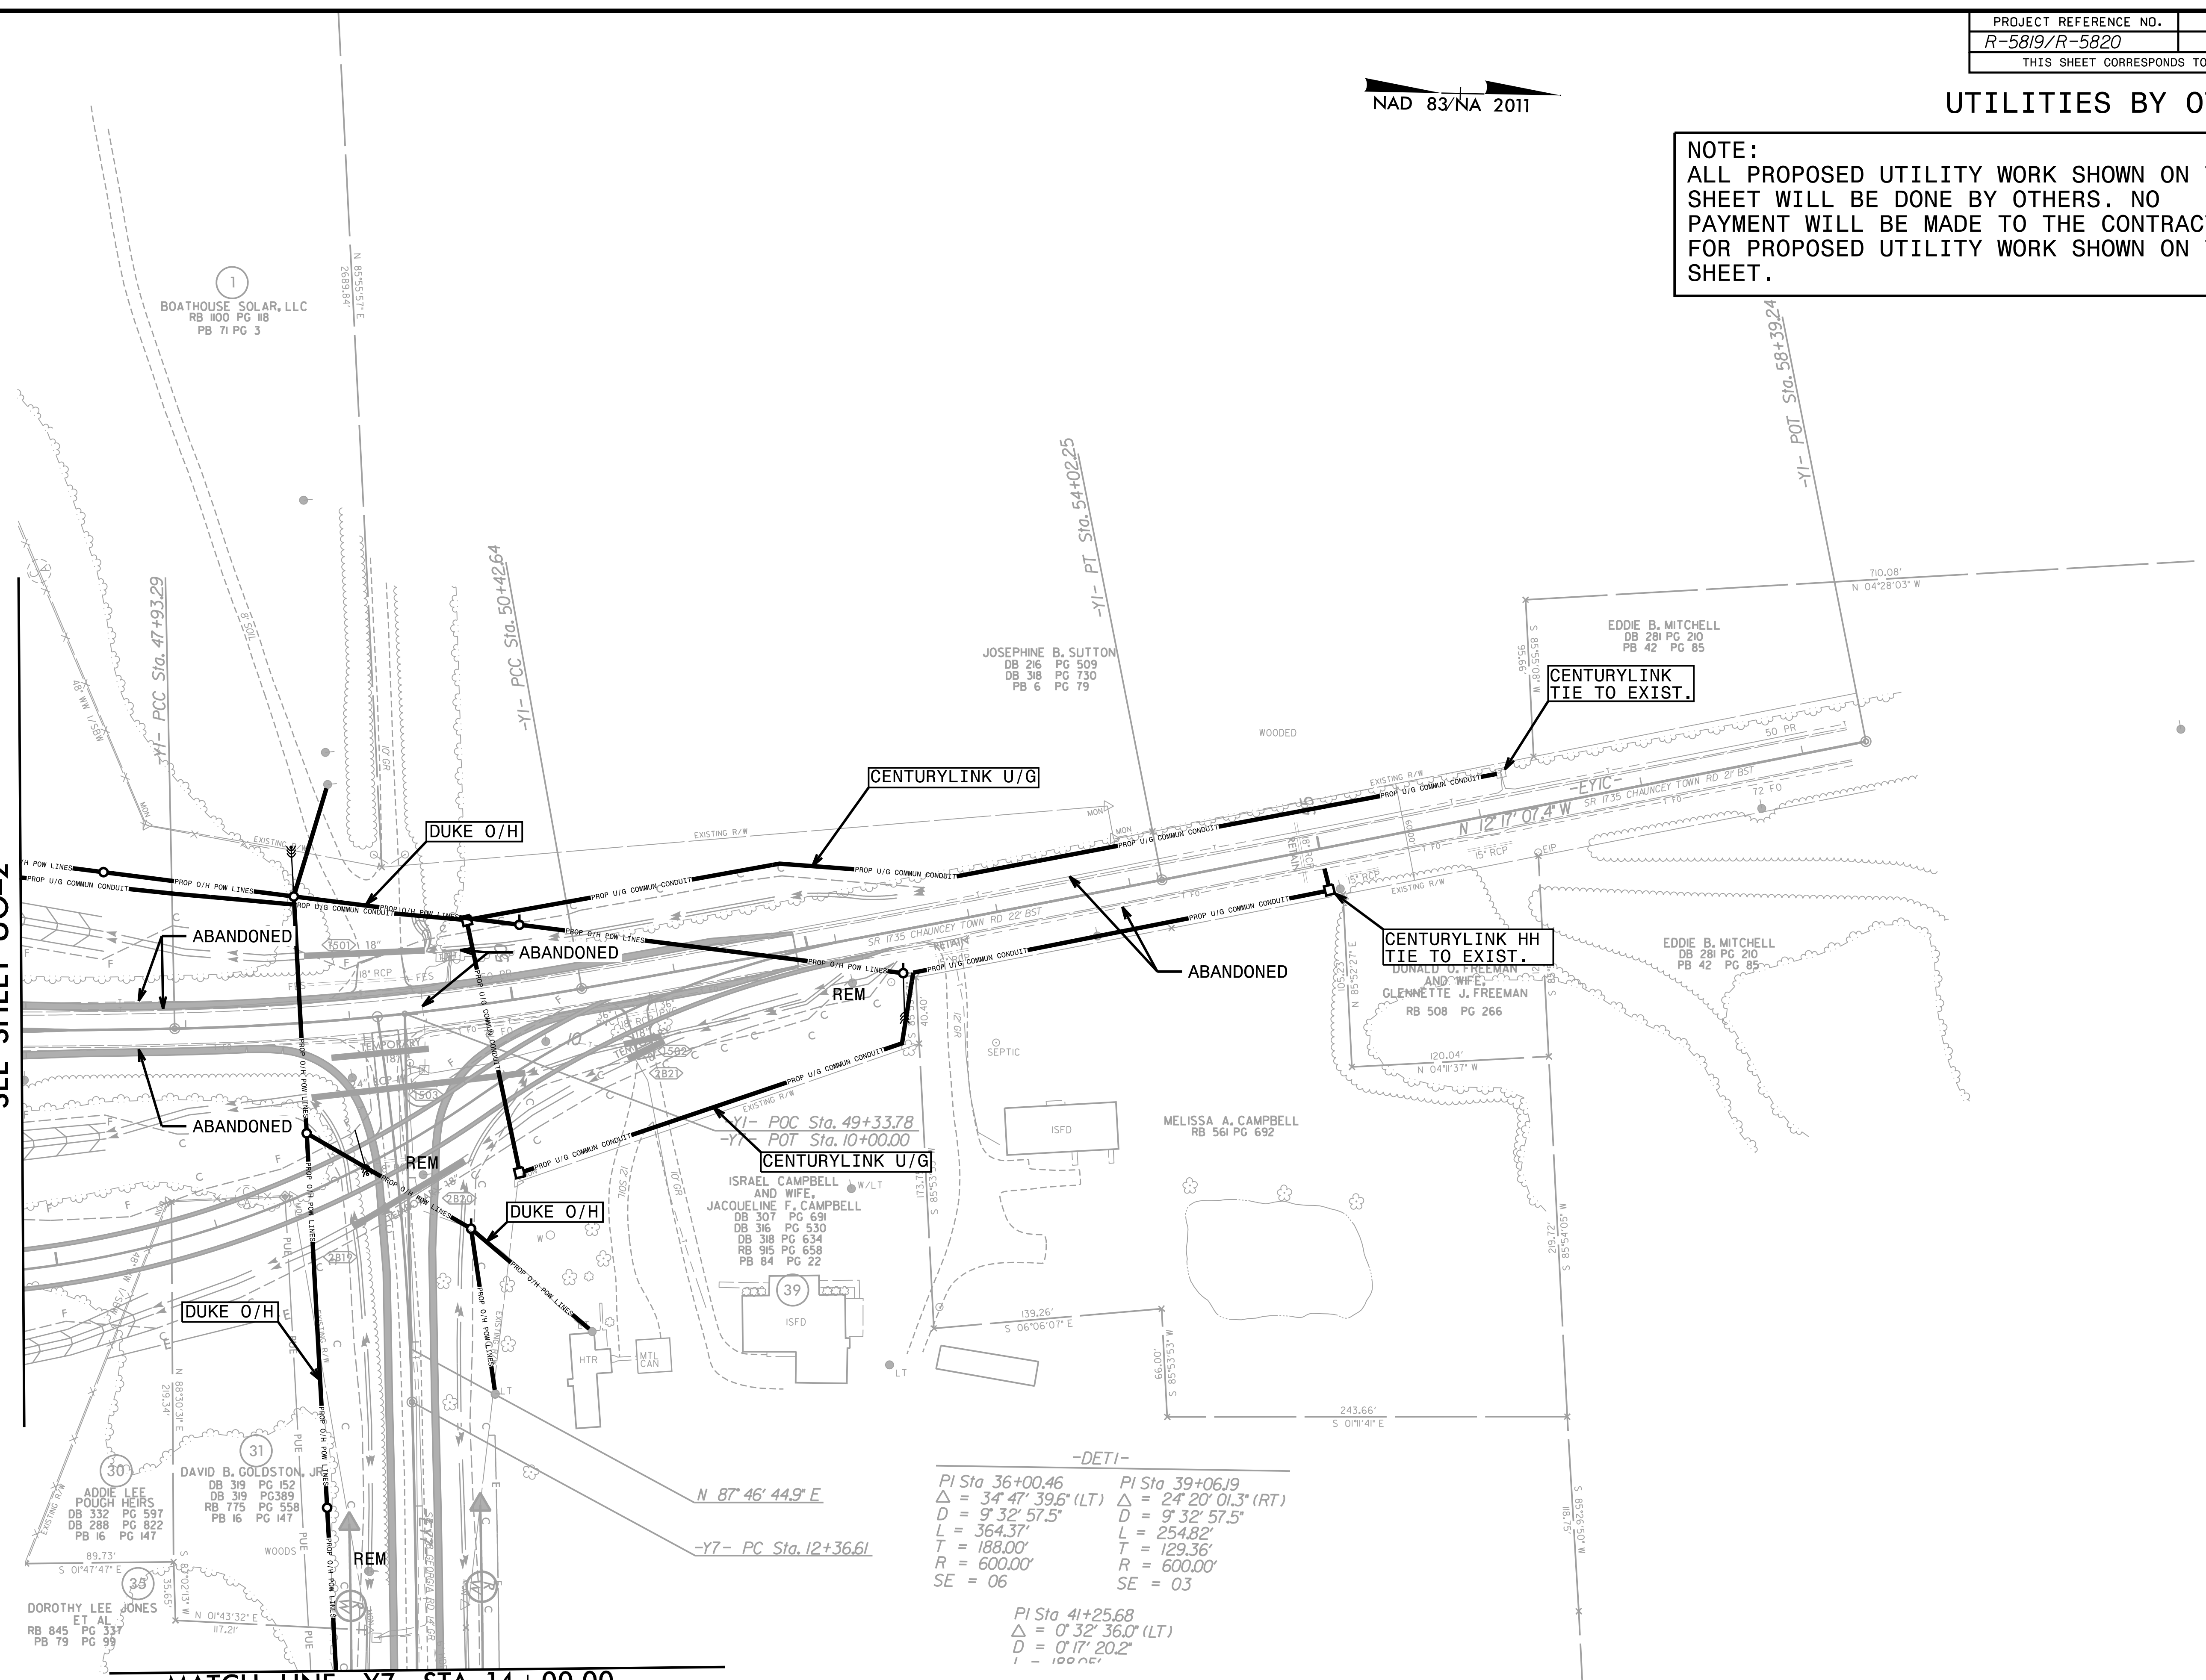

-DETI-

PI Sta 36+00.46	PI Sta 39+06.19
Δ = 34° 47' 39.6" (LT)	Δ = 24° 20' 01.3" (RT)
D = 9' 32' 57.5"	D = 9' 32' 57.5"
L = 364.37'	L = 254.82'
T = 188.00'	L = 129.36'
R = 600.00'	R = 600.00'
SE = 06	SE = 03

PI Sta 41+25.68
Δ = 0° 32' 36.0" (LT)
D = 0' 17' 20.2"
L = 100.00'

8/17/19 3/8/2025 R5820.rdj.15_UO06.dgn