


UTILITIES BY OTHERS

NOTE:
 ALL PROPOSED UTILITY WORK SHOWN ON THIS SHEET WILL BE DONE BY OTHERS. NO PAYMENT WILL BE MADE TO THE CONTRACTOR FOR PROPOSED UTILITY WORK SHOWN ON THIS SHEET.

NAD 83/NA 2011

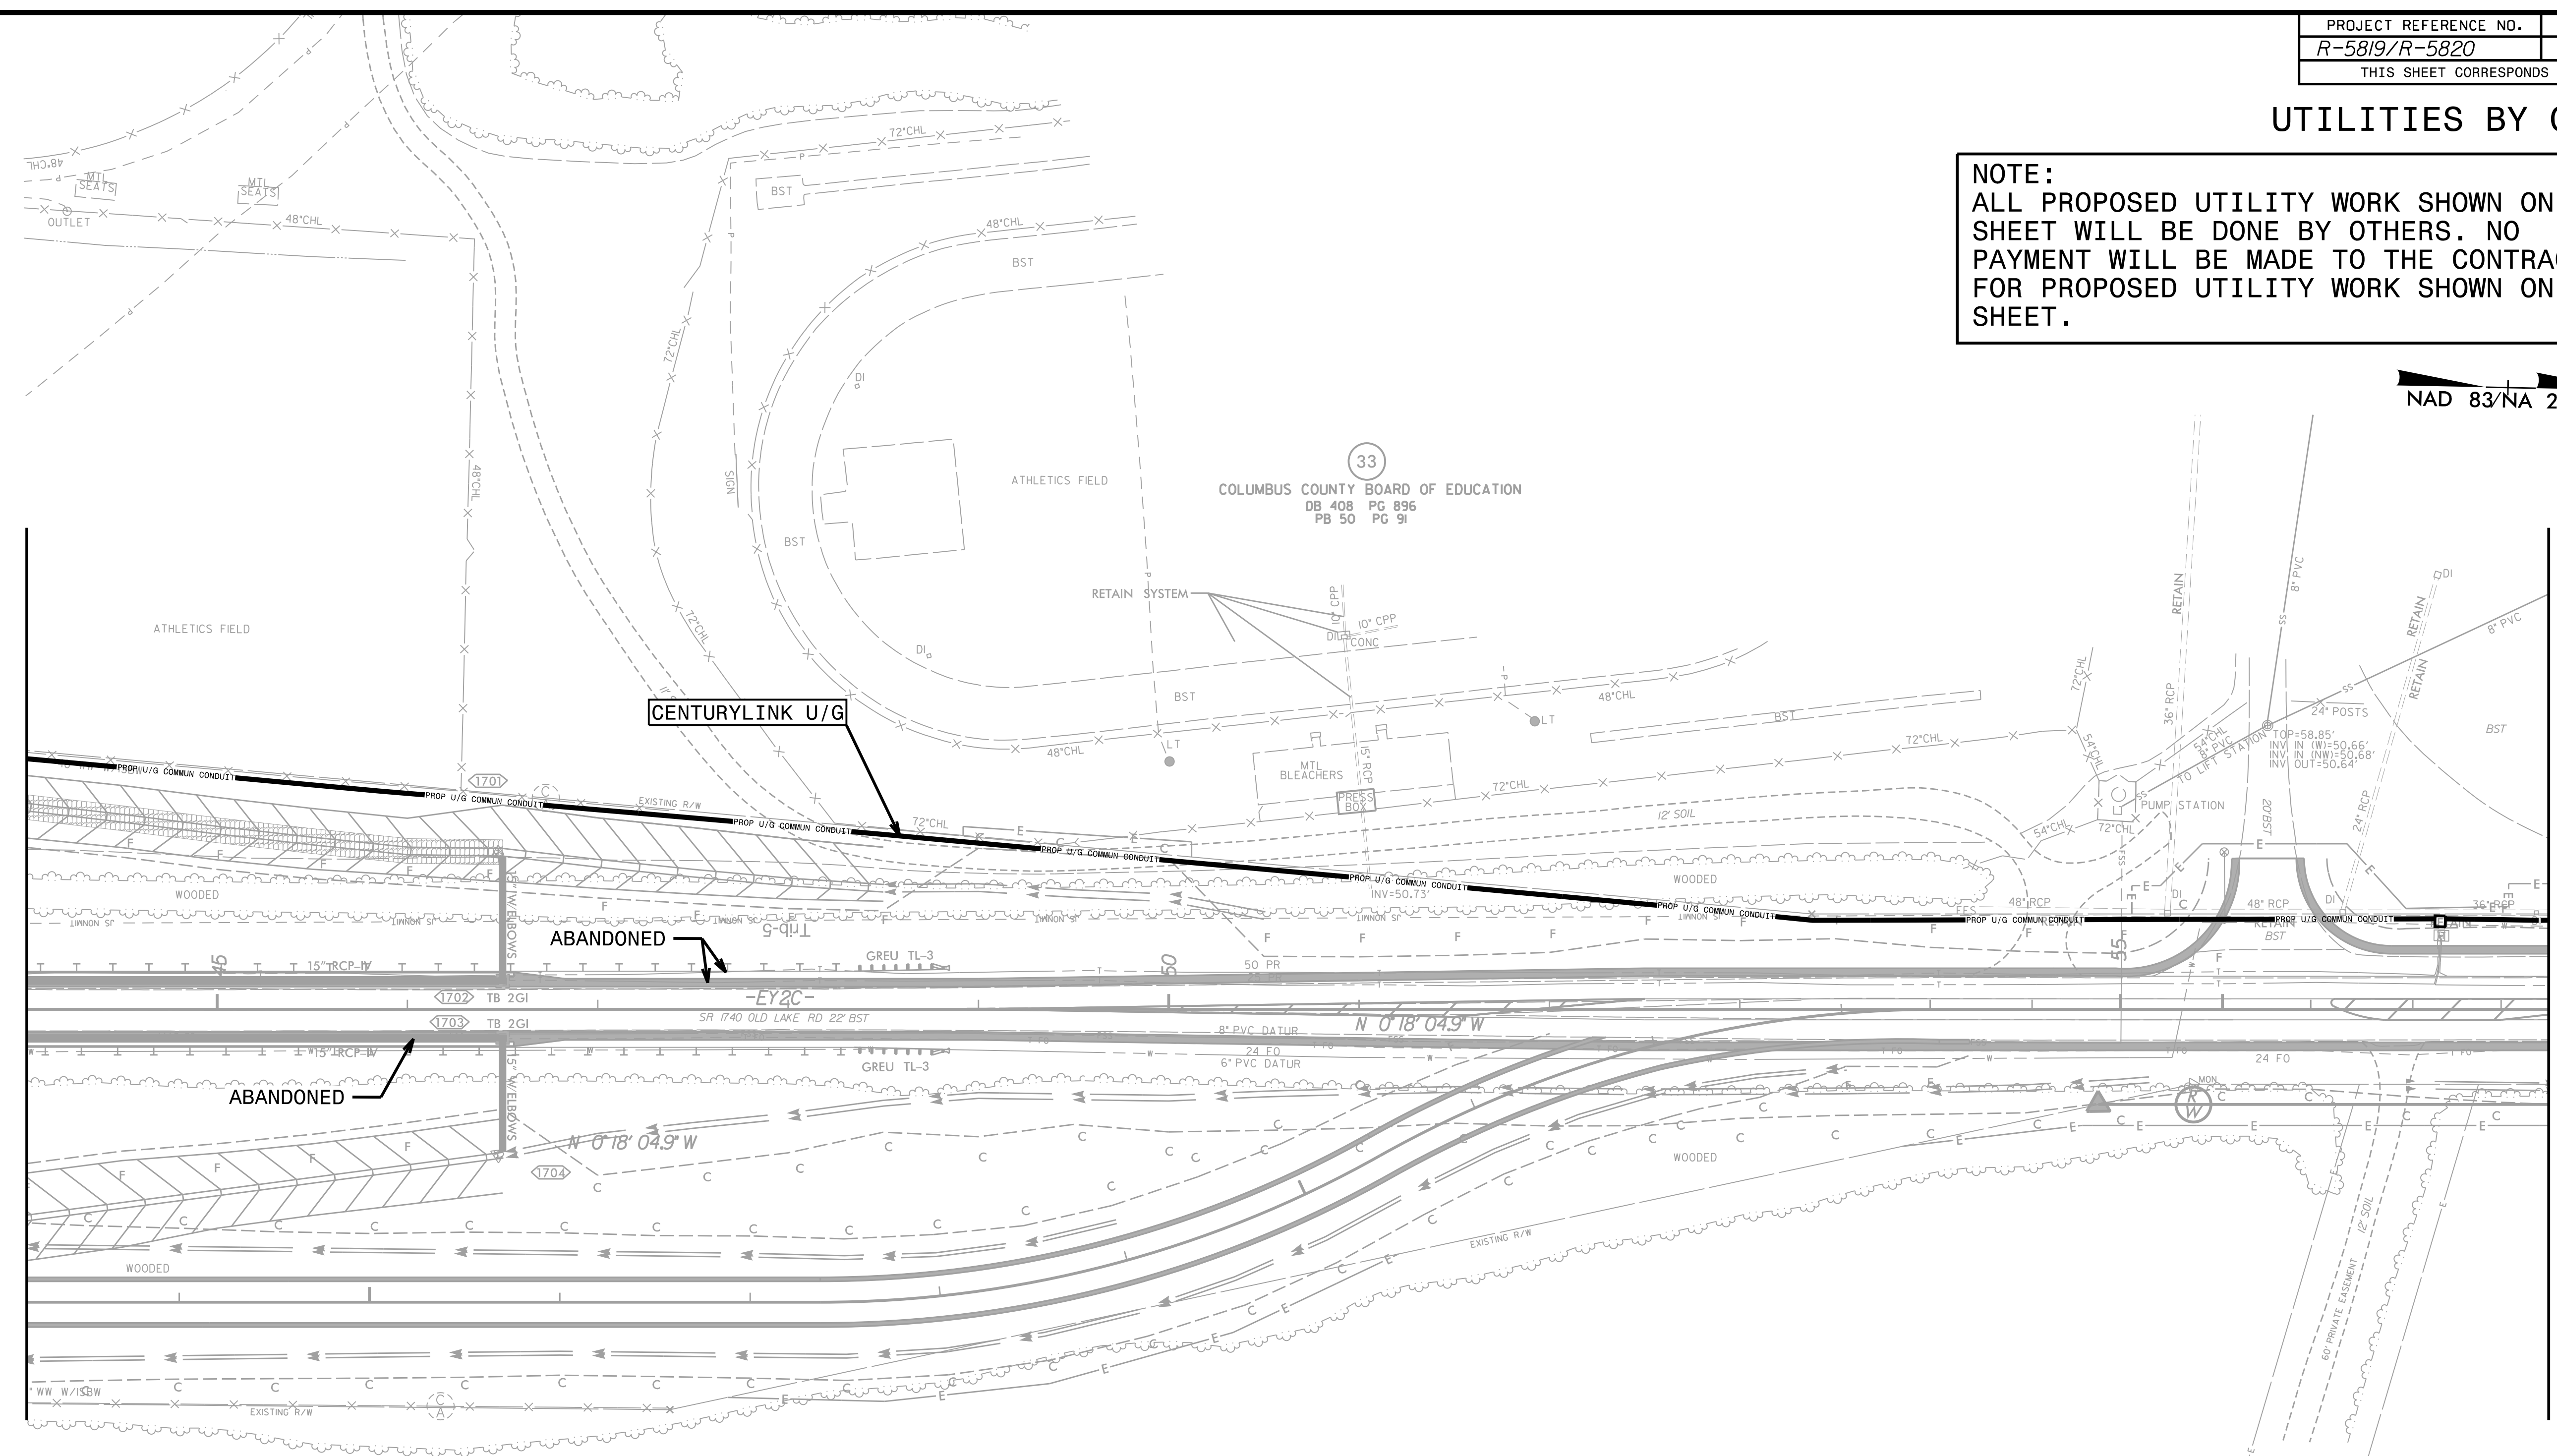

MATCHLINE -Y2- STA. 44 + 00.00
SEE SHEET UO-3

MATCHLINE -Y2- STA. 57 + 25.00
SEE SHEET UO-9

CULVERT #1
TWO BARRELS

RTH	EAST	ELEV.
688.45	2150950.87	49.49
683.28	2150950.54	49.49
682.01	2150950.79	49.48
676.99	2150950.96	49.52
		55.41
		57.50
577.26	2151037.40	49.47
582.56	2151037.55	49.39
583.62	2151037.29	49.39
589.26	2151037.28	49.38
		55.39
		57.44

-DET2-

PI Sta 33+93.95	PI Sta 37+01.14
$\Delta = 29^{\circ} 20' 05.3" (LT)$	$\Delta = 29^{\circ} 20' 05.3" (RT)$
$D = 9^{\circ} 32' 57.5"$	$D = 9^{\circ} 32' 57.5"$
$L = 307.19'$	$L = 307.19'$
$T = 157.04'$	$T = 157.04'$
$R = 600.00'$	$R = 600.00'$
$SE = 06$	$SE = 03$

32
 RMS TIMBERLANDS, LLC
 RB 885 PG 514
 PB T2 PG 43

8/17/99

3/8/2022 R5820.rdj17_UO08.dgn
 2:04:20 PM