


UTILITIES BY OTHERS

NOTE:
 ALL PROPOSED UTILITY WORK SHOWN ON THIS SHEET WILL BE DONE BY OTHERS. NO PAYMENT WILL BE MADE TO THE CONTRACTOR FOR PROPOSED UTILITY WORK SHOWN ON THIS SHEET.

NAD 83/NA 2011

MATCH LINE -Y2- STA 57 + 25.00
 SEE SHEET UO-8

MATCH LINE -Y2- STA 70 + 00.00
 SEE SHEET UO-10

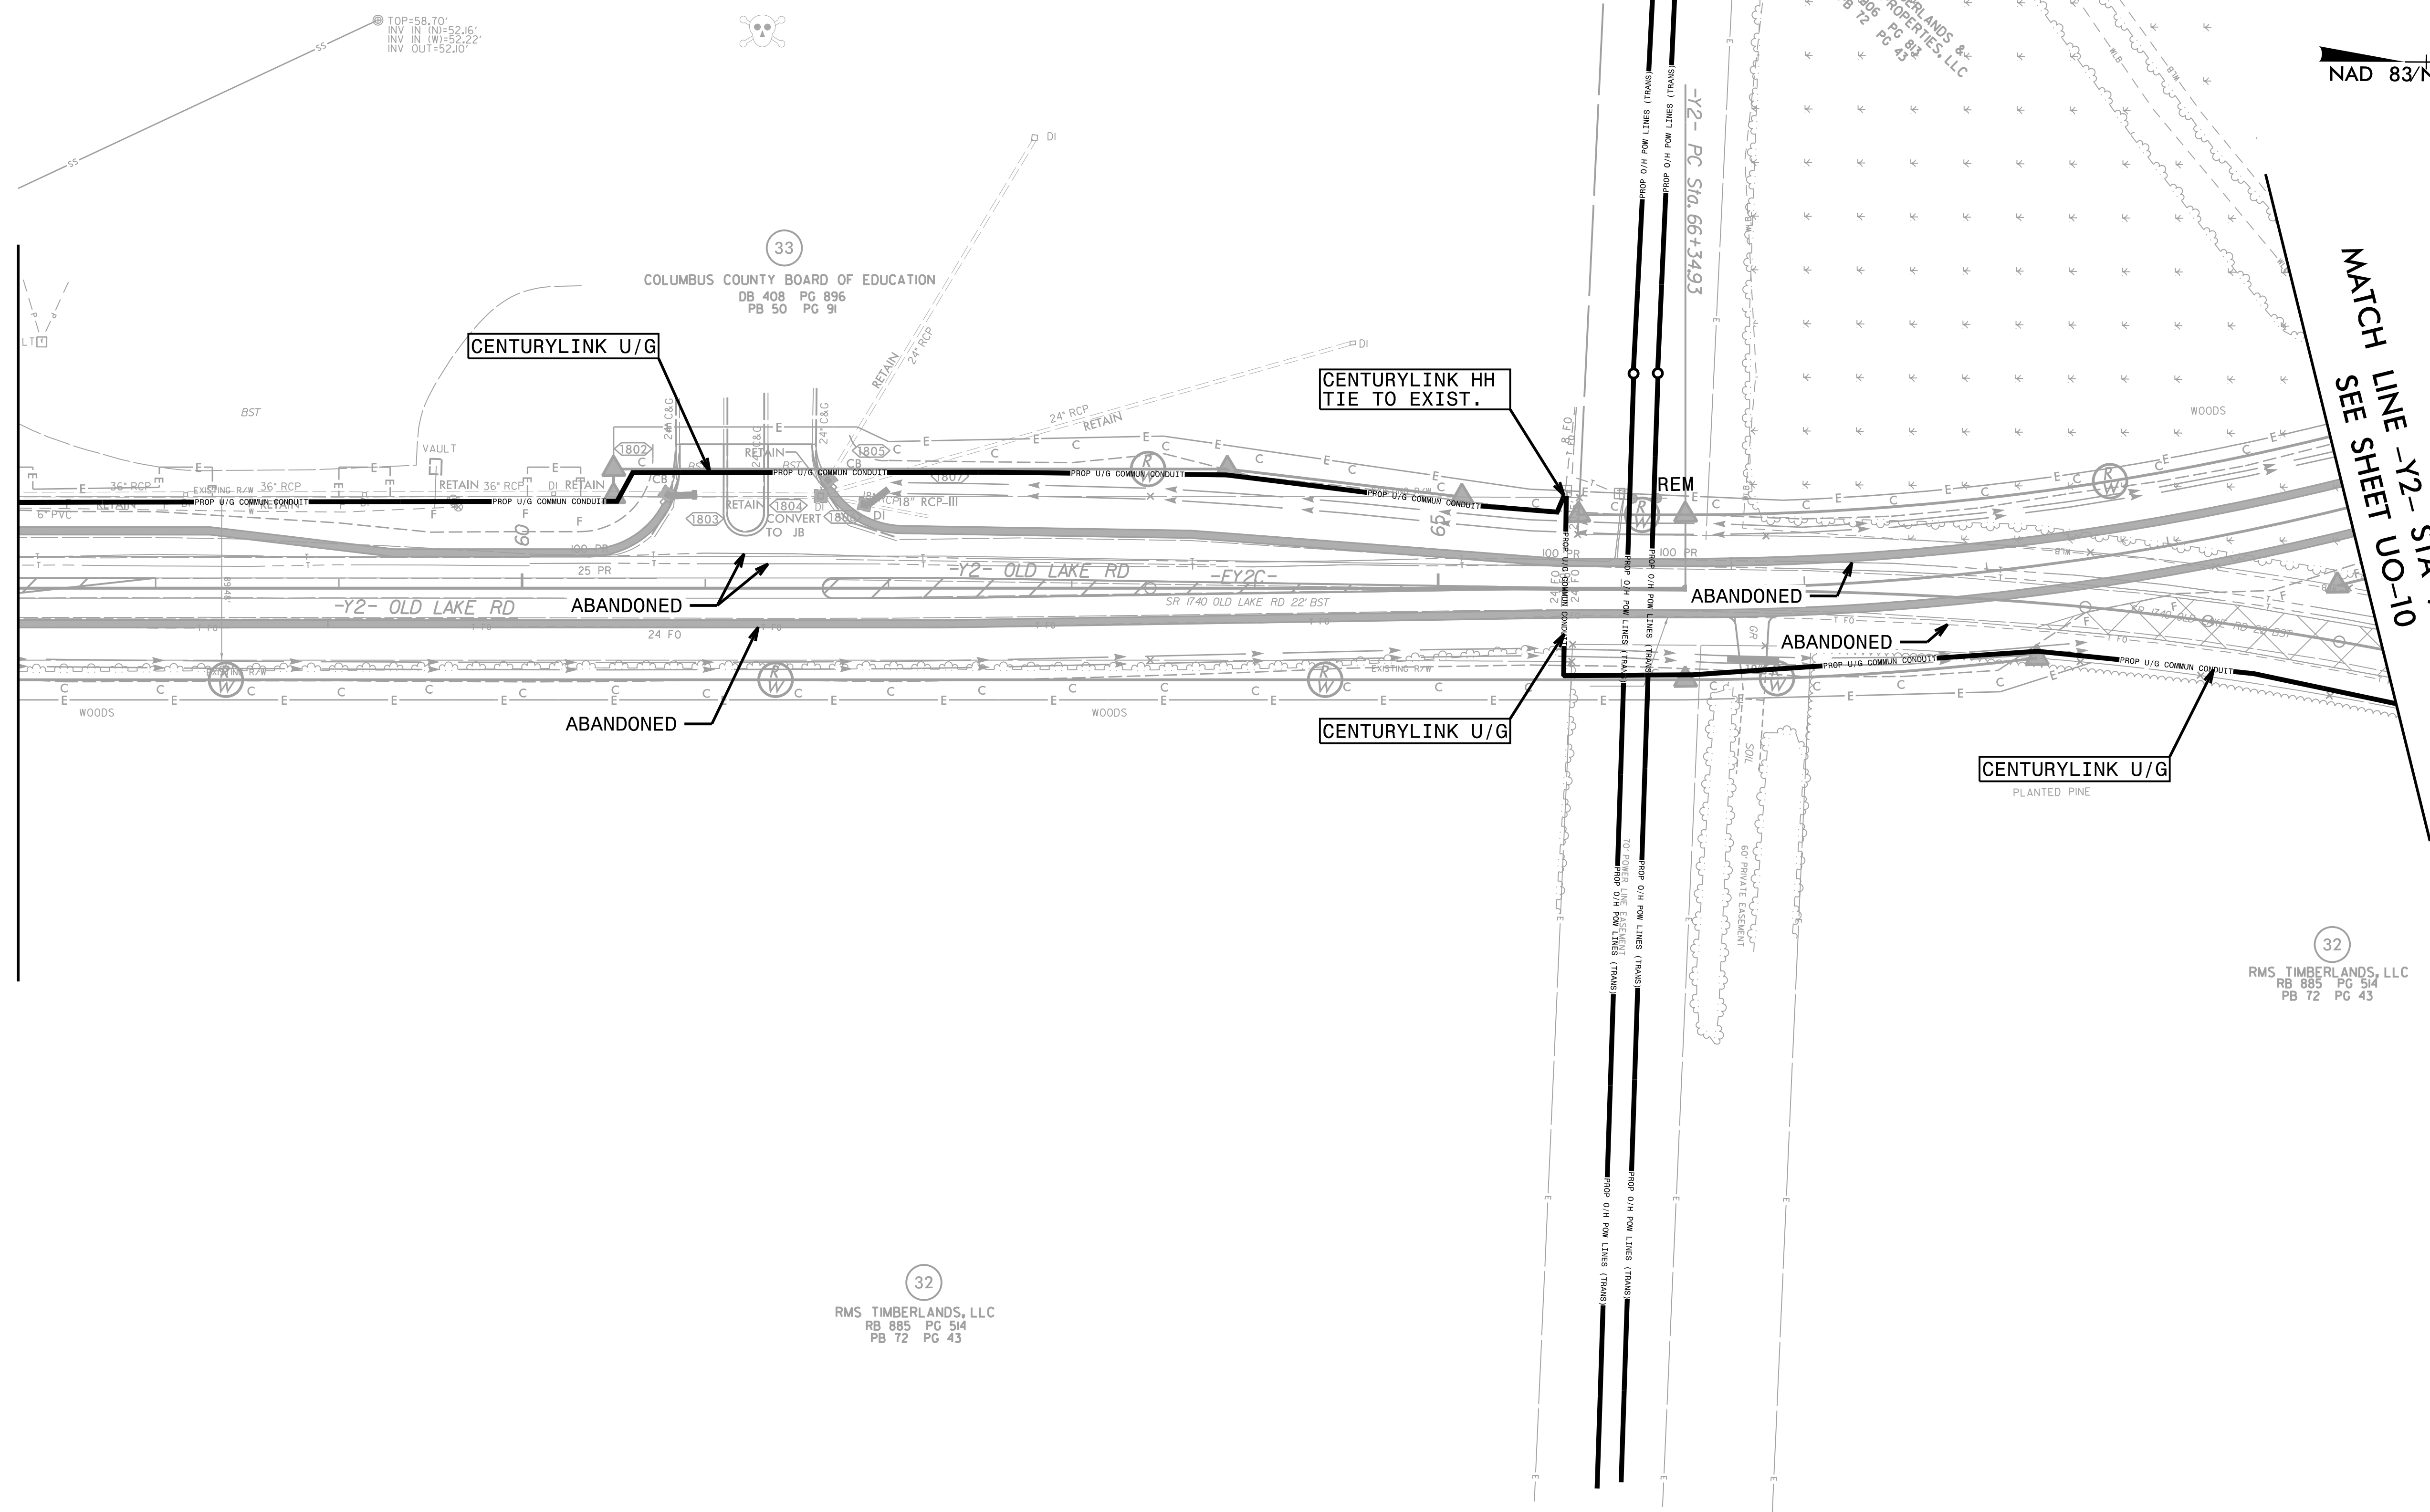

8/17/99

3/8/2025 R5820.rdy18_UO09.dgn
 2:04:28 PM

32
 RMS TIMBERLANDS, LLC
 RB 885 PG 54
 PB 72 PG 43