



### UTILITIES BY OTHERS

**NOTE:**  
 ALL PROPOSED UTILITY WORK SHOWN ON THIS SHEET WILL BE DONE BY OTHERS. NO PAYMENT WILL BE MADE TO THE CONTRACTOR FOR PROPOSED UTILITY WORK SHOWN ON THIS SHEET.

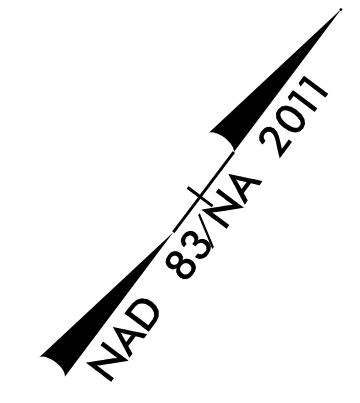

8/17/99

MATCH LINE -Y7- STA 87+00.00  
 SEE SHEET UO-10

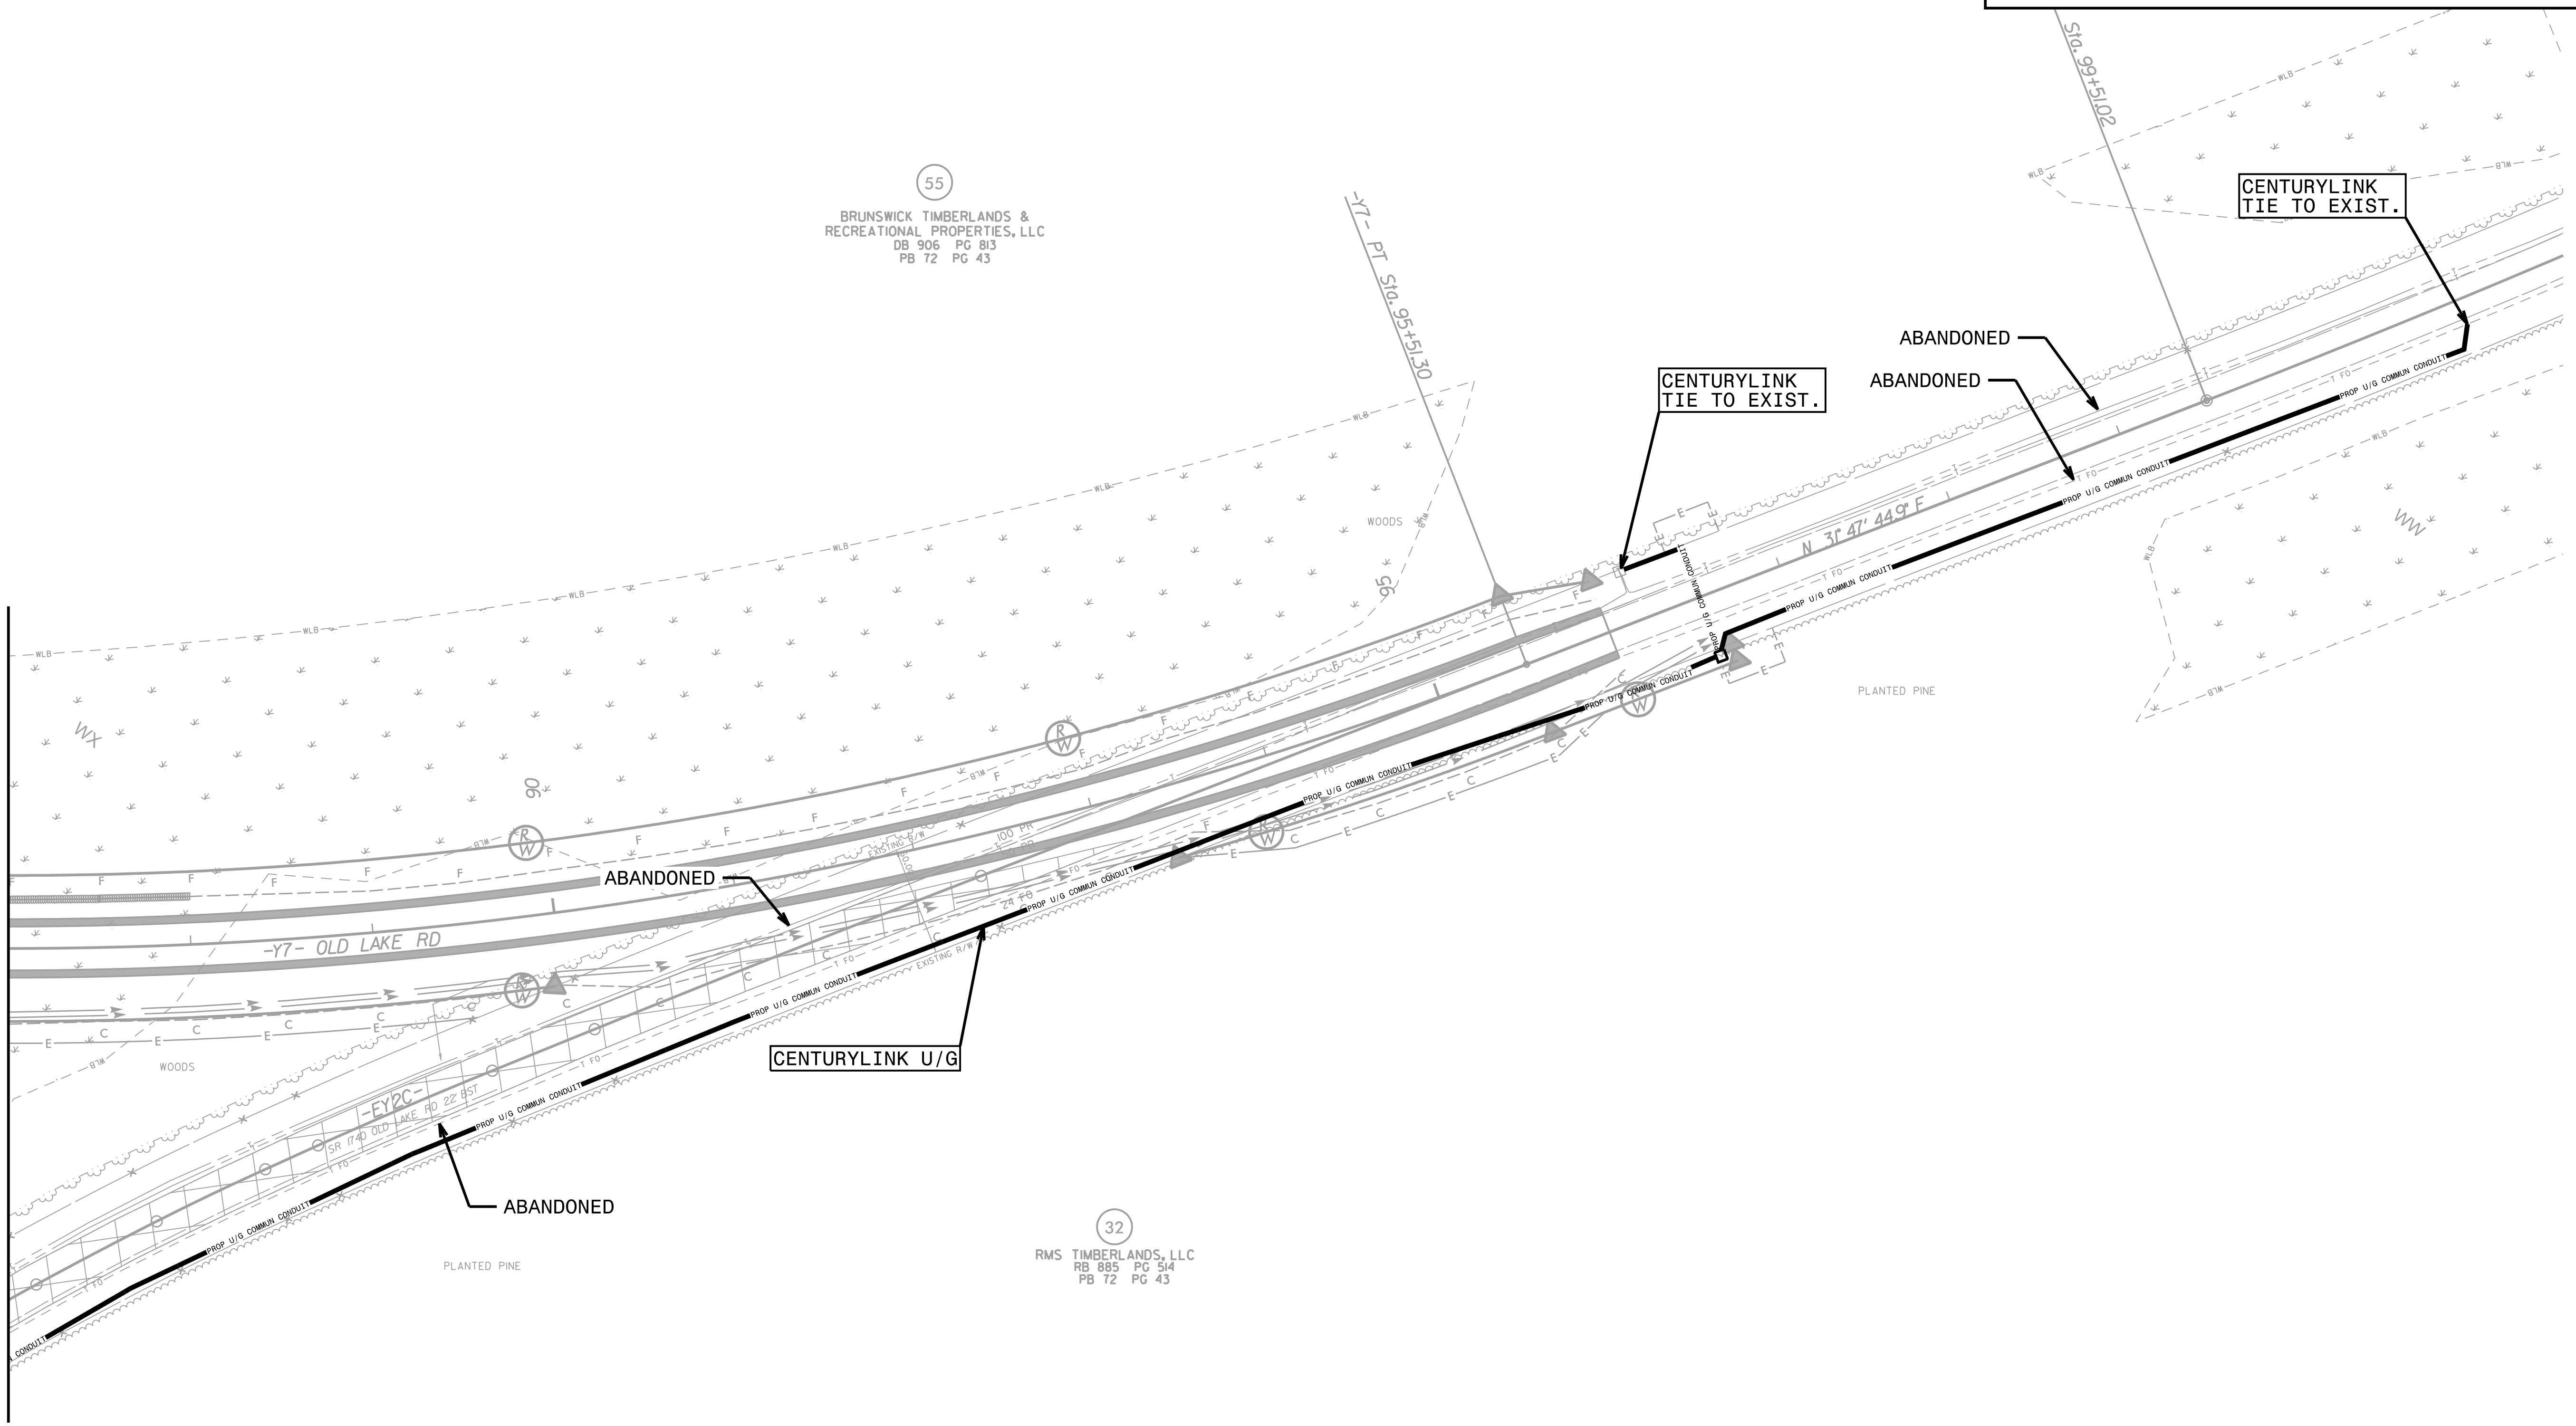

55  
 BRUNSWICK TIMBERLANDS &  
 RECREATIONAL PROPERTIES, LLC  
 DB 906 PG 813  
 PB 72 PG 43

32  
 RMS TIMBERLANDS, LLC  
 RB 885 PG 514  
 PB 72 PG 43

3/8/2025 R5820.rdy25\_U013.dgn  
 2:05:01 PM