


**NOTE:**  
 ALL PROPOSED UTILITY WORK SHOWN ON THIS SHEET WILL BE DONE BY OTHERS. NO PAYMENT WILL BE MADE TO THE CONTRACTOR FOR PROPOSED UTILITY WORK SHOWN ON THIS SHEET.

3/18/2022 3:45:31 PM R5820.RDY\_PSH24\_U014.dgn  
 2:05:18 PM

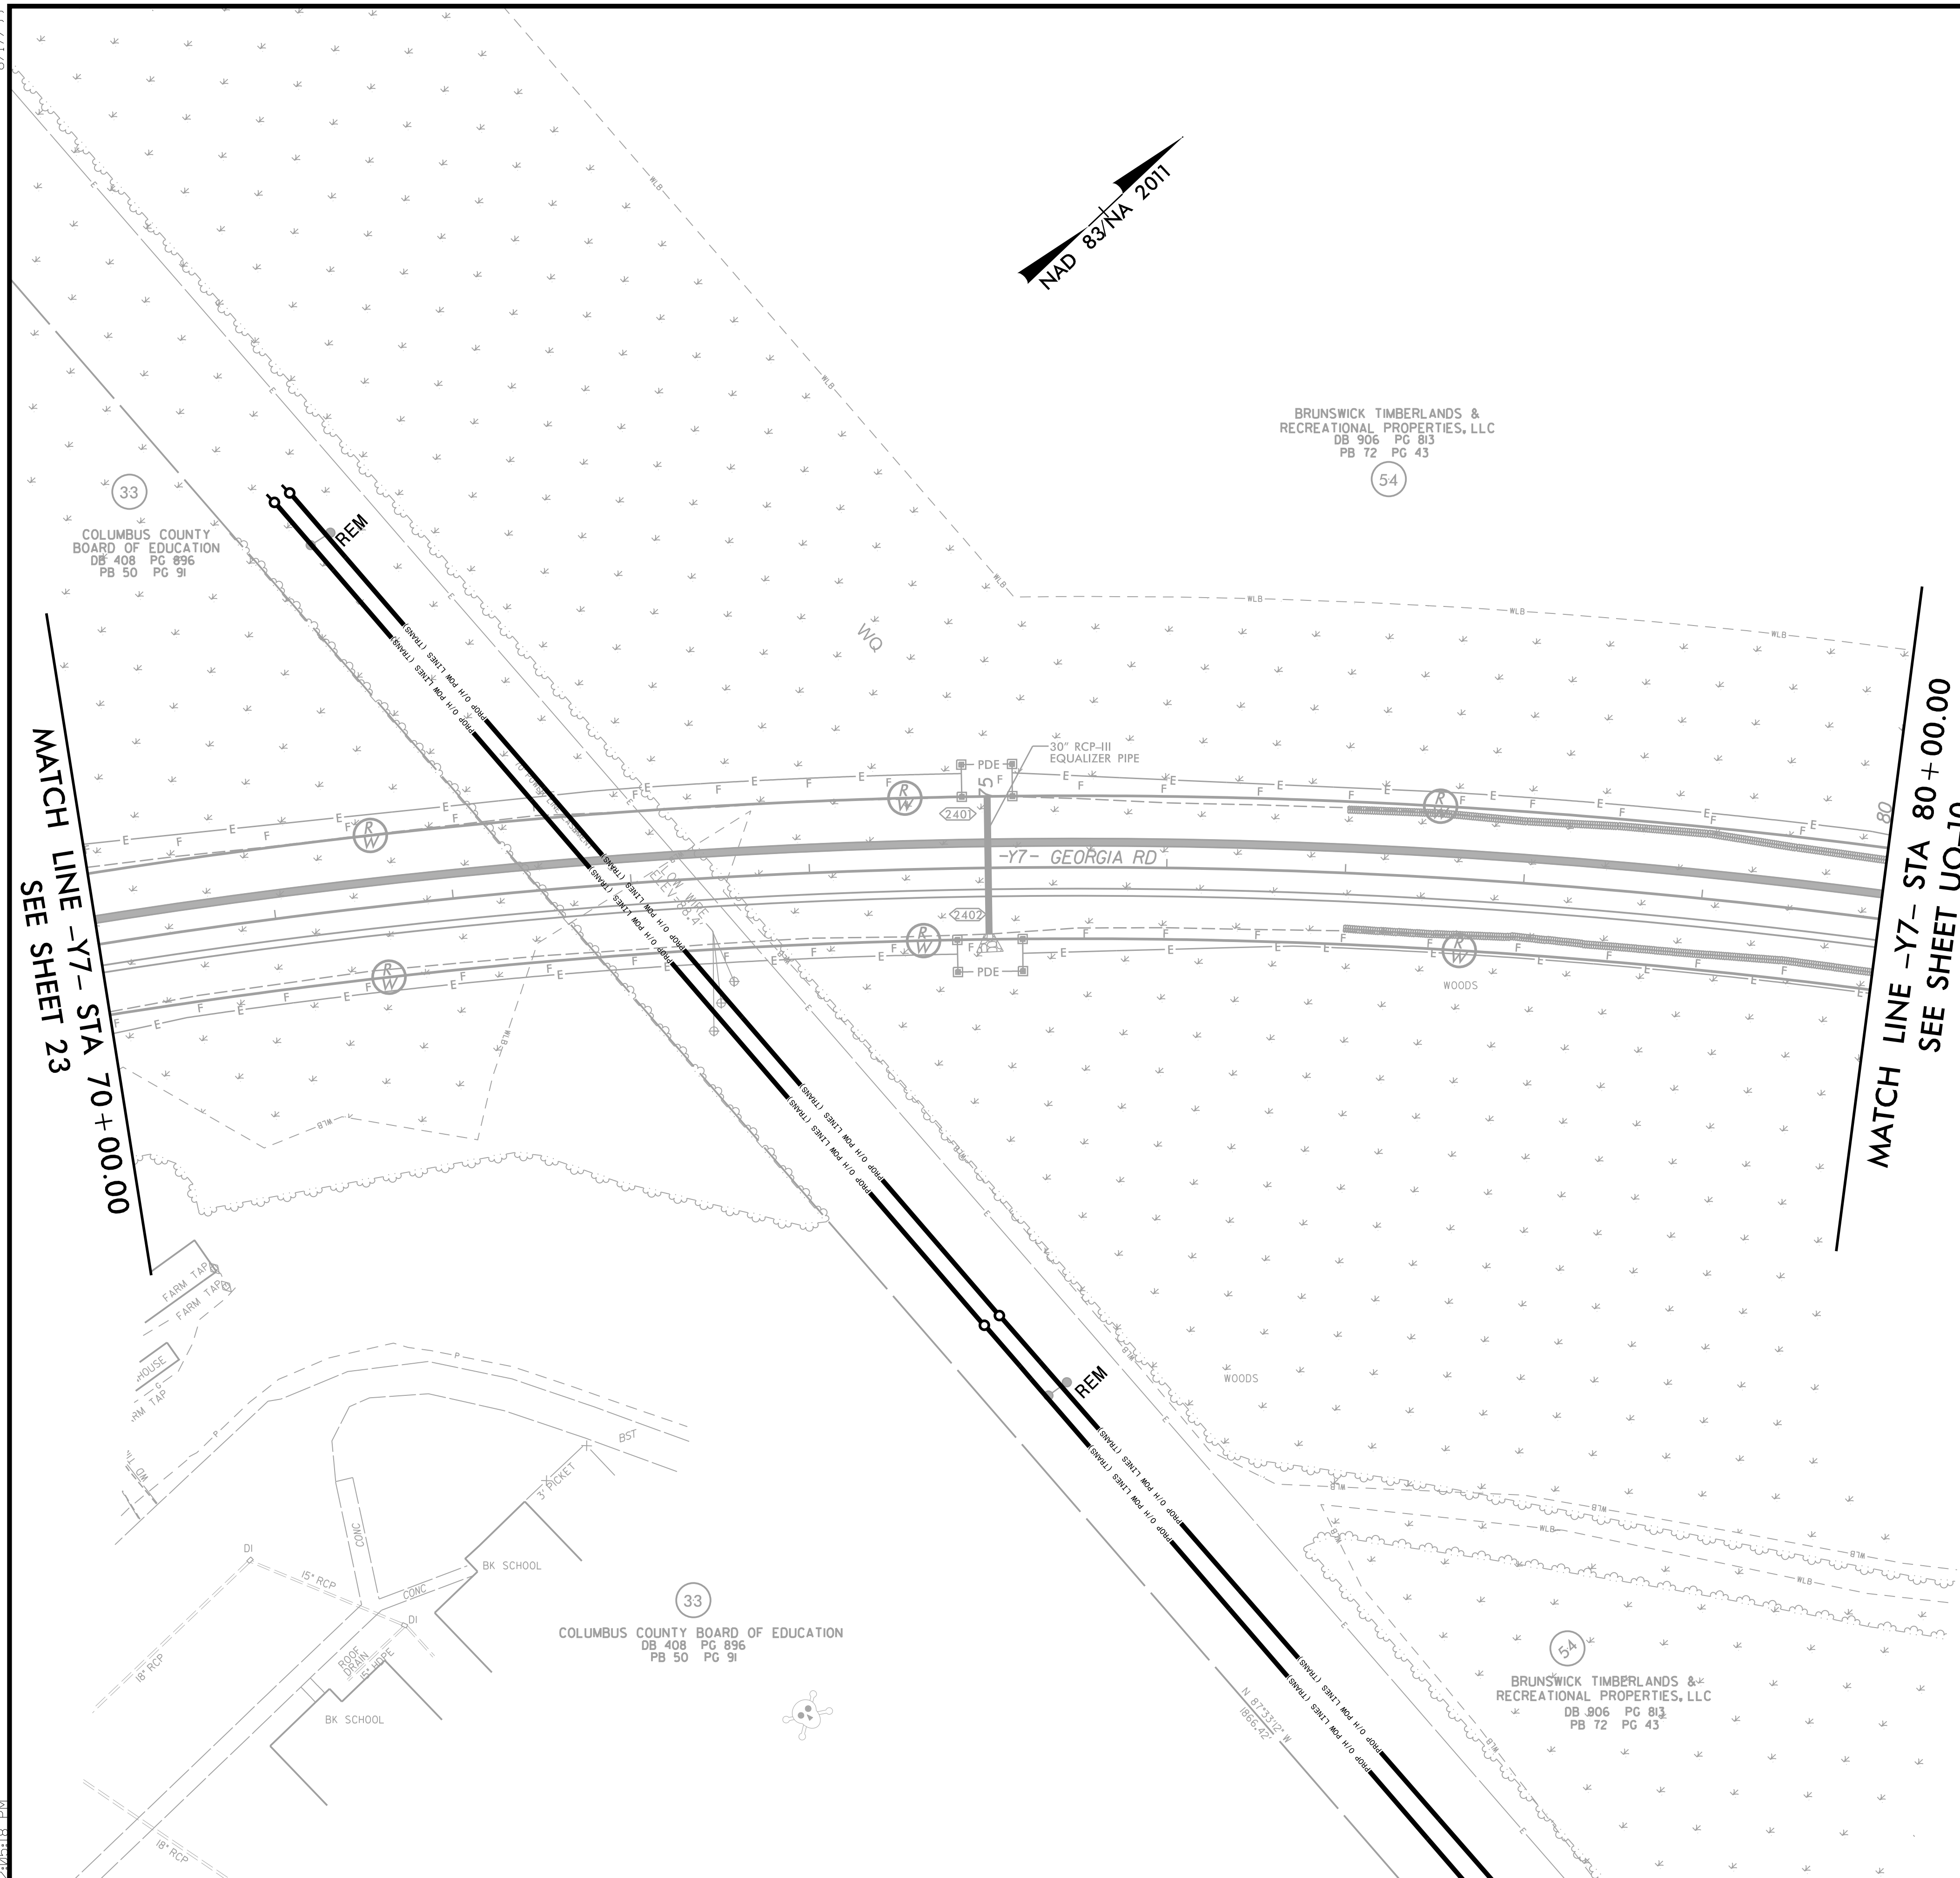

MATCH LINE -Y7- STA 70+00.00  
 SEE SHEET 23

MATCH LINE -Y7- STA 80+00.00  
 SEE SHEET UO-10

33  
 COLUMBUS COUNTY BOARD OF EDUCATION  
 DB 408 PG 896  
 PB 50 PG 91

BRUNSWICK TIMBERLANDS &  
 RECREATIONAL PROPERTIES, LLC  
 DB 906 PG 813  
 PB 72 PG 43

33  
 COLUMBUS COUNTY BOARD OF EDUCATION  
 DB 408 PG 896  
 PB 50 PG 91

54  
 BRUNSWICK TIMBERLANDS &  
 RECREATIONAL PROPERTIES, LLC  
 DB 906 PG 813  
 PB 72 PG 43

FARM TAP  
 FARM TAP  
 HOUSE  
 HOUSE  
 W/OM  
 W/OM

BK SCHOOL  
 BK SCHOOL  
 CONC  
 CONC  
 15\"/>

30\"/>

-Y7- GEORGIA RD

2402

2402

REM

REM

REM

REM

REM

REM