



6/23/16

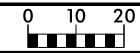

PROJ. REFERENCE NO.
R-5819 / R-5820

SHEET NO.
X-11

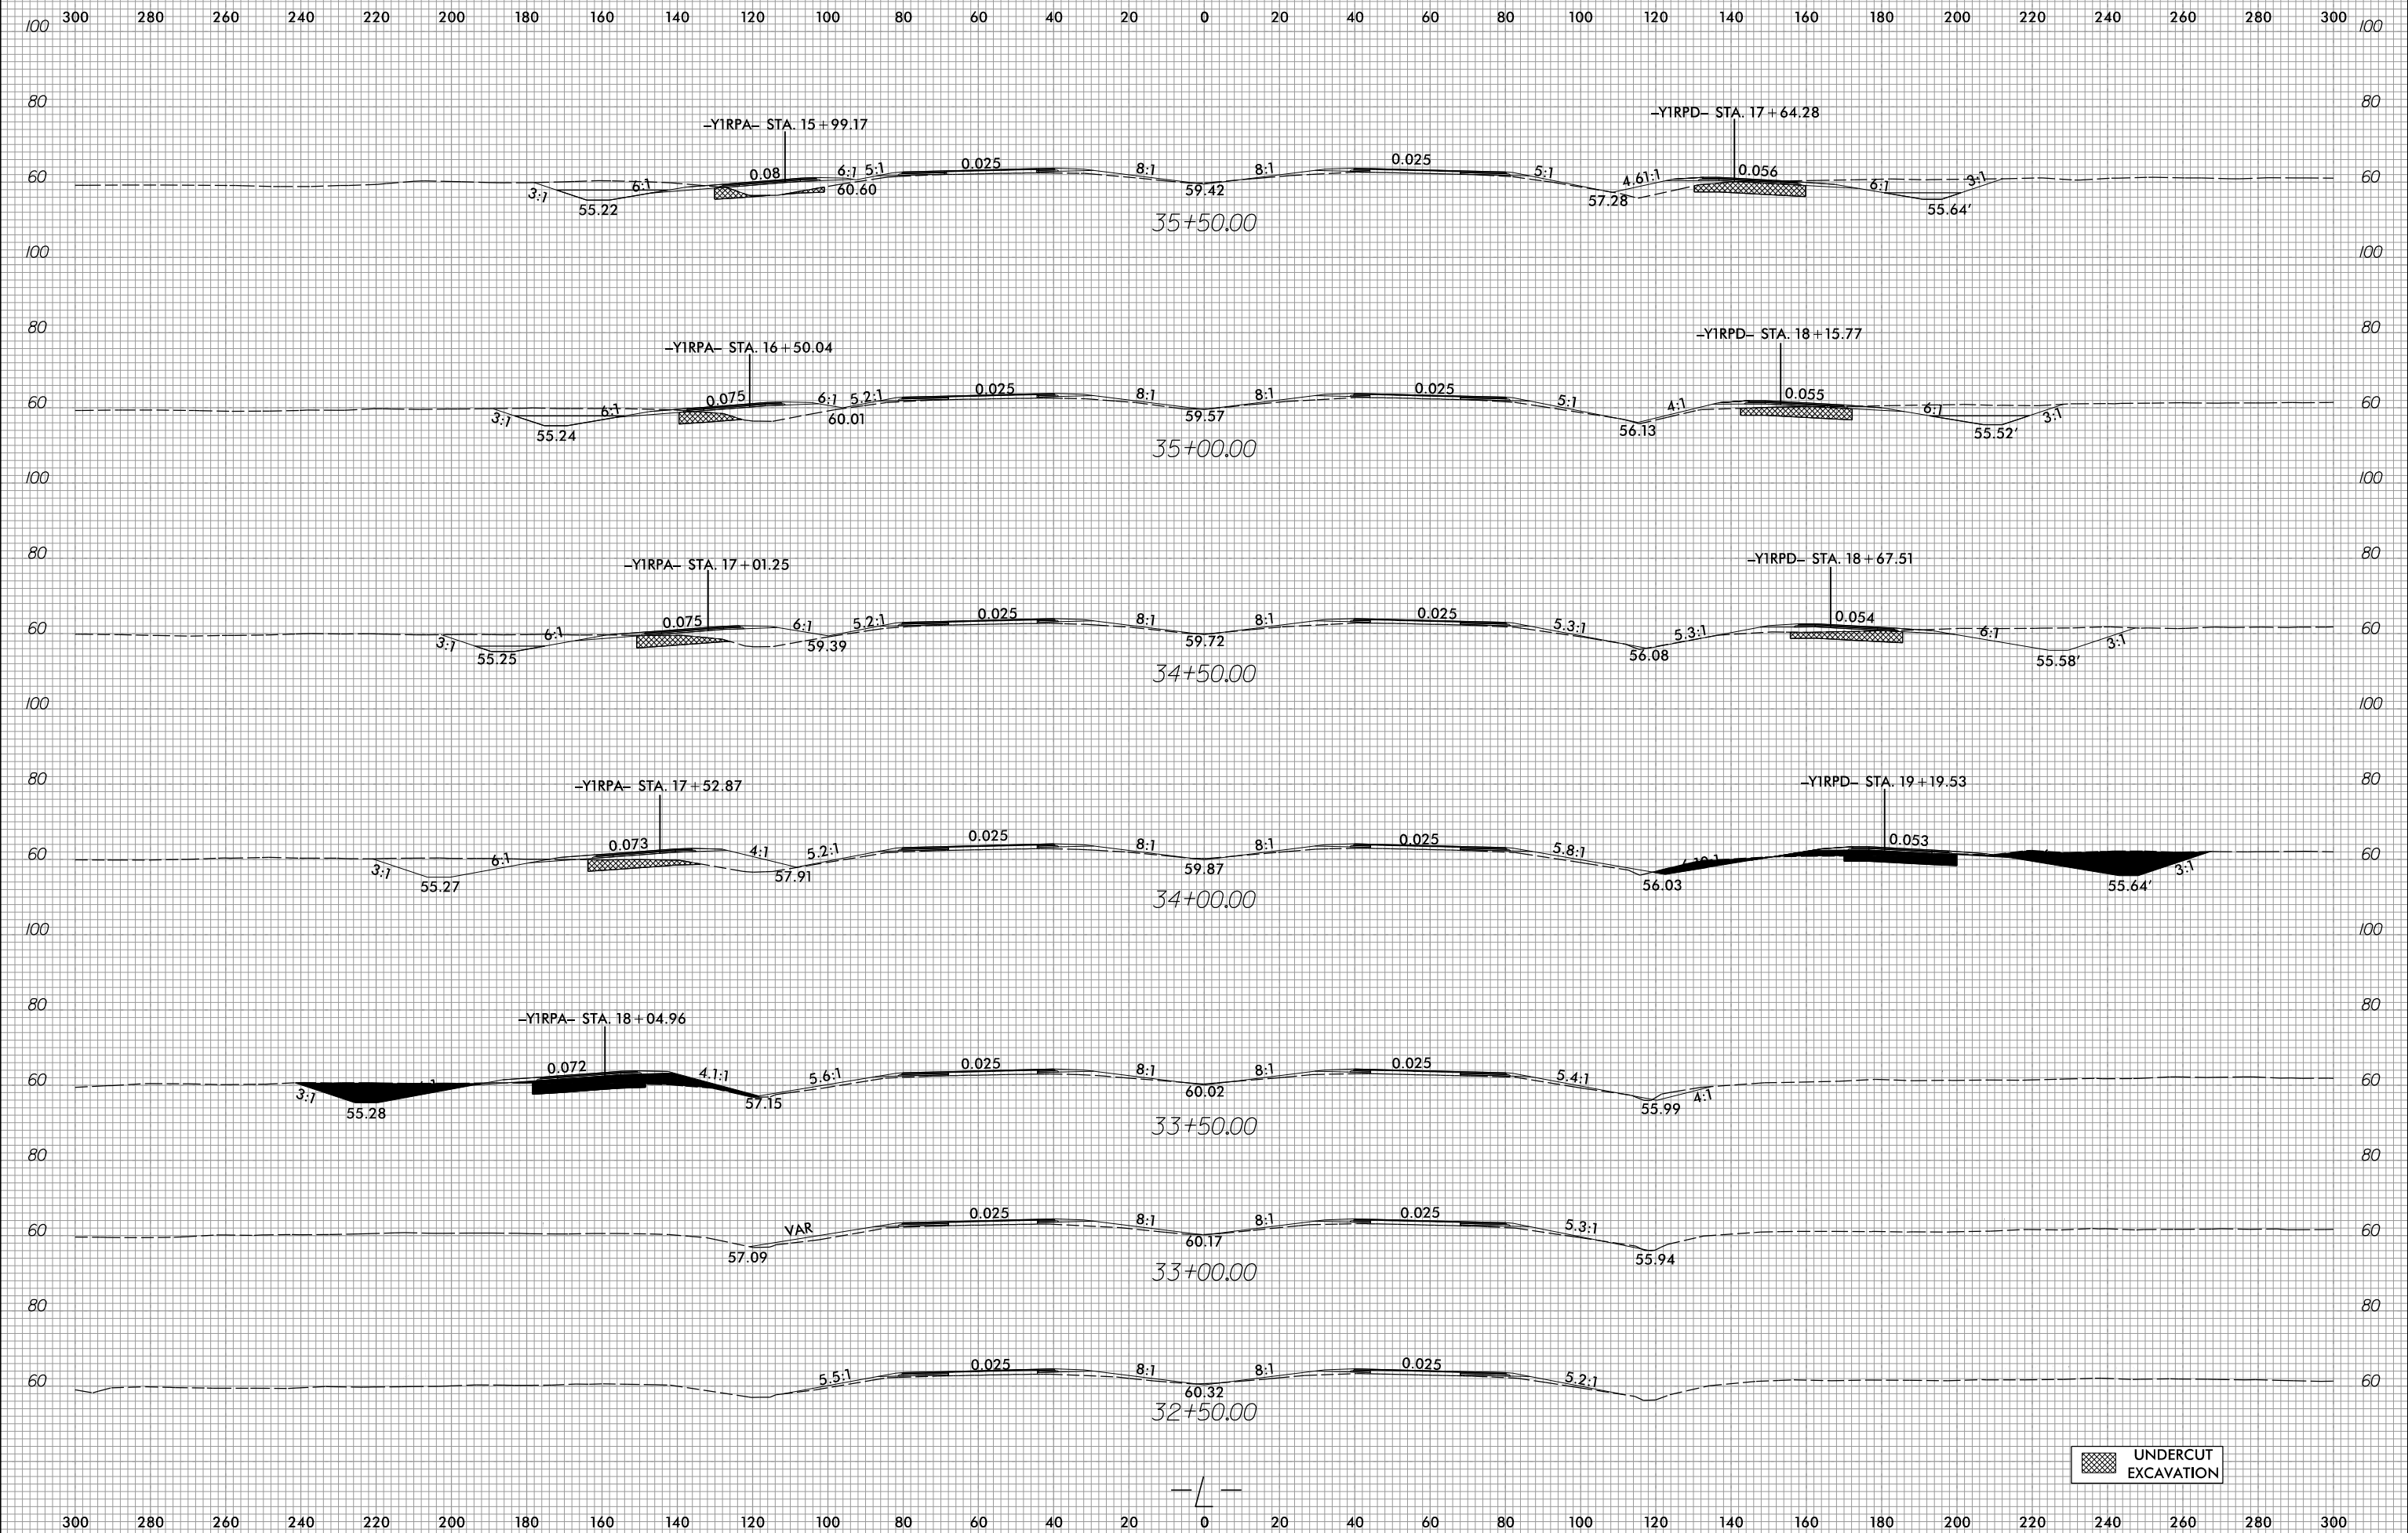

2/15/2022
R:\Roadway\Corridor-Modeling\R5819_R5820_RDY_XPL_L.dgn
Grant, Augsburg

UNDERCUT EXCAVATION