


**TOP OF DECK "B" BAR PLACEMENT**  
AT BENT 1

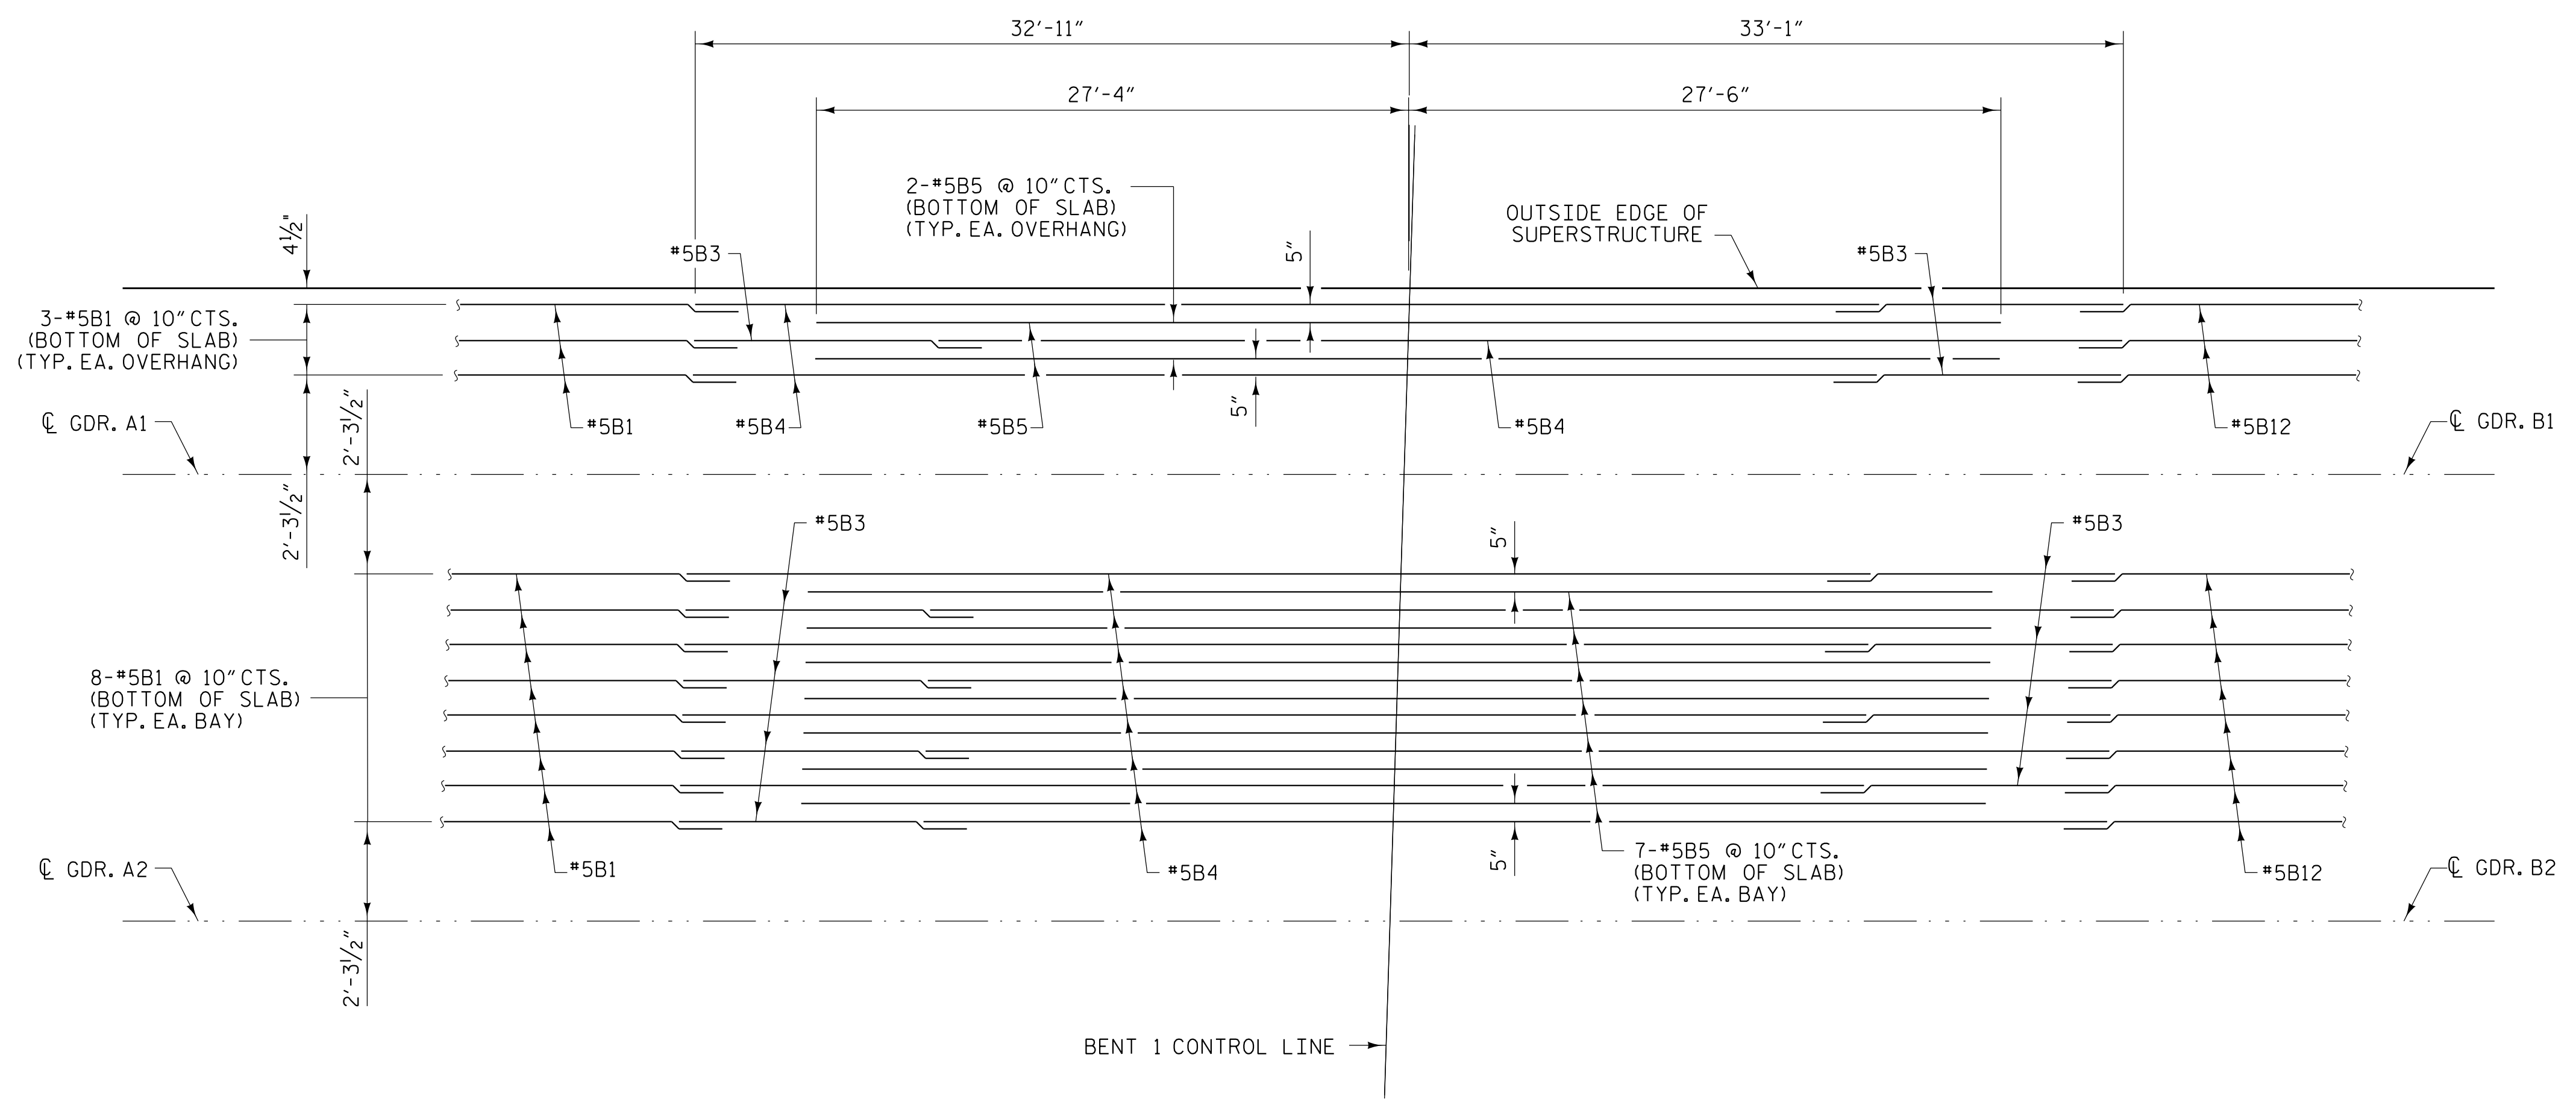

**BOTTOM OF DECK "B" BAR PLACEMENT**  
AT BENT 1

PROJECT NO. R-5819  
COLUMBUS COUNTY  
 STATION: 40+06.72 -Y2- POT

SHEET 4 OF 5

STATE OF NORTH CAROLINA  
 DEPARTMENT OF TRANSPORTATION  
 RALEIGH  
 SUPERSTRUCTURE  
 PLAN OF SPANS  
 "B" BAR LAYOUT

PLANS PREPARED BY:  
**NV5**  
 NV5 ENGINEERS & CONSULTANTS, INC.  
 3300 REGENCY PARKWAY, SUITE 100  
 CARY, NC 27518  
 P: 919.851.1912 www.nv5.com  
 NC License # F-1333  
 Formerly CAVI Engineers & Consultants



REVISIONS						SHEET NO.
NO.	BY:	DATE:	NO.	BY:	DATE:	S1-11
1			3			TOTAL SHEETS
2			4			38

DRAWN BY : M.D. METZGER DATE : 02/22  
 CHECKED BY : L.K. AUSTIN DATE : 02/22  
 DESIGN ENGINEER OF RECORD: M. D. METZGER DATE : 02/22

**DOCUMENT NOT CONSIDERED FINAL  
 UNLESS ALL SIGNATURES COMPLETED**

4/12/2022 10:25:17 AM G:\N\Project\2016\20160320\CLIENT\Structures\R-5819 -Y2-YR5819.SML\54\_230422.dgn