
(+)

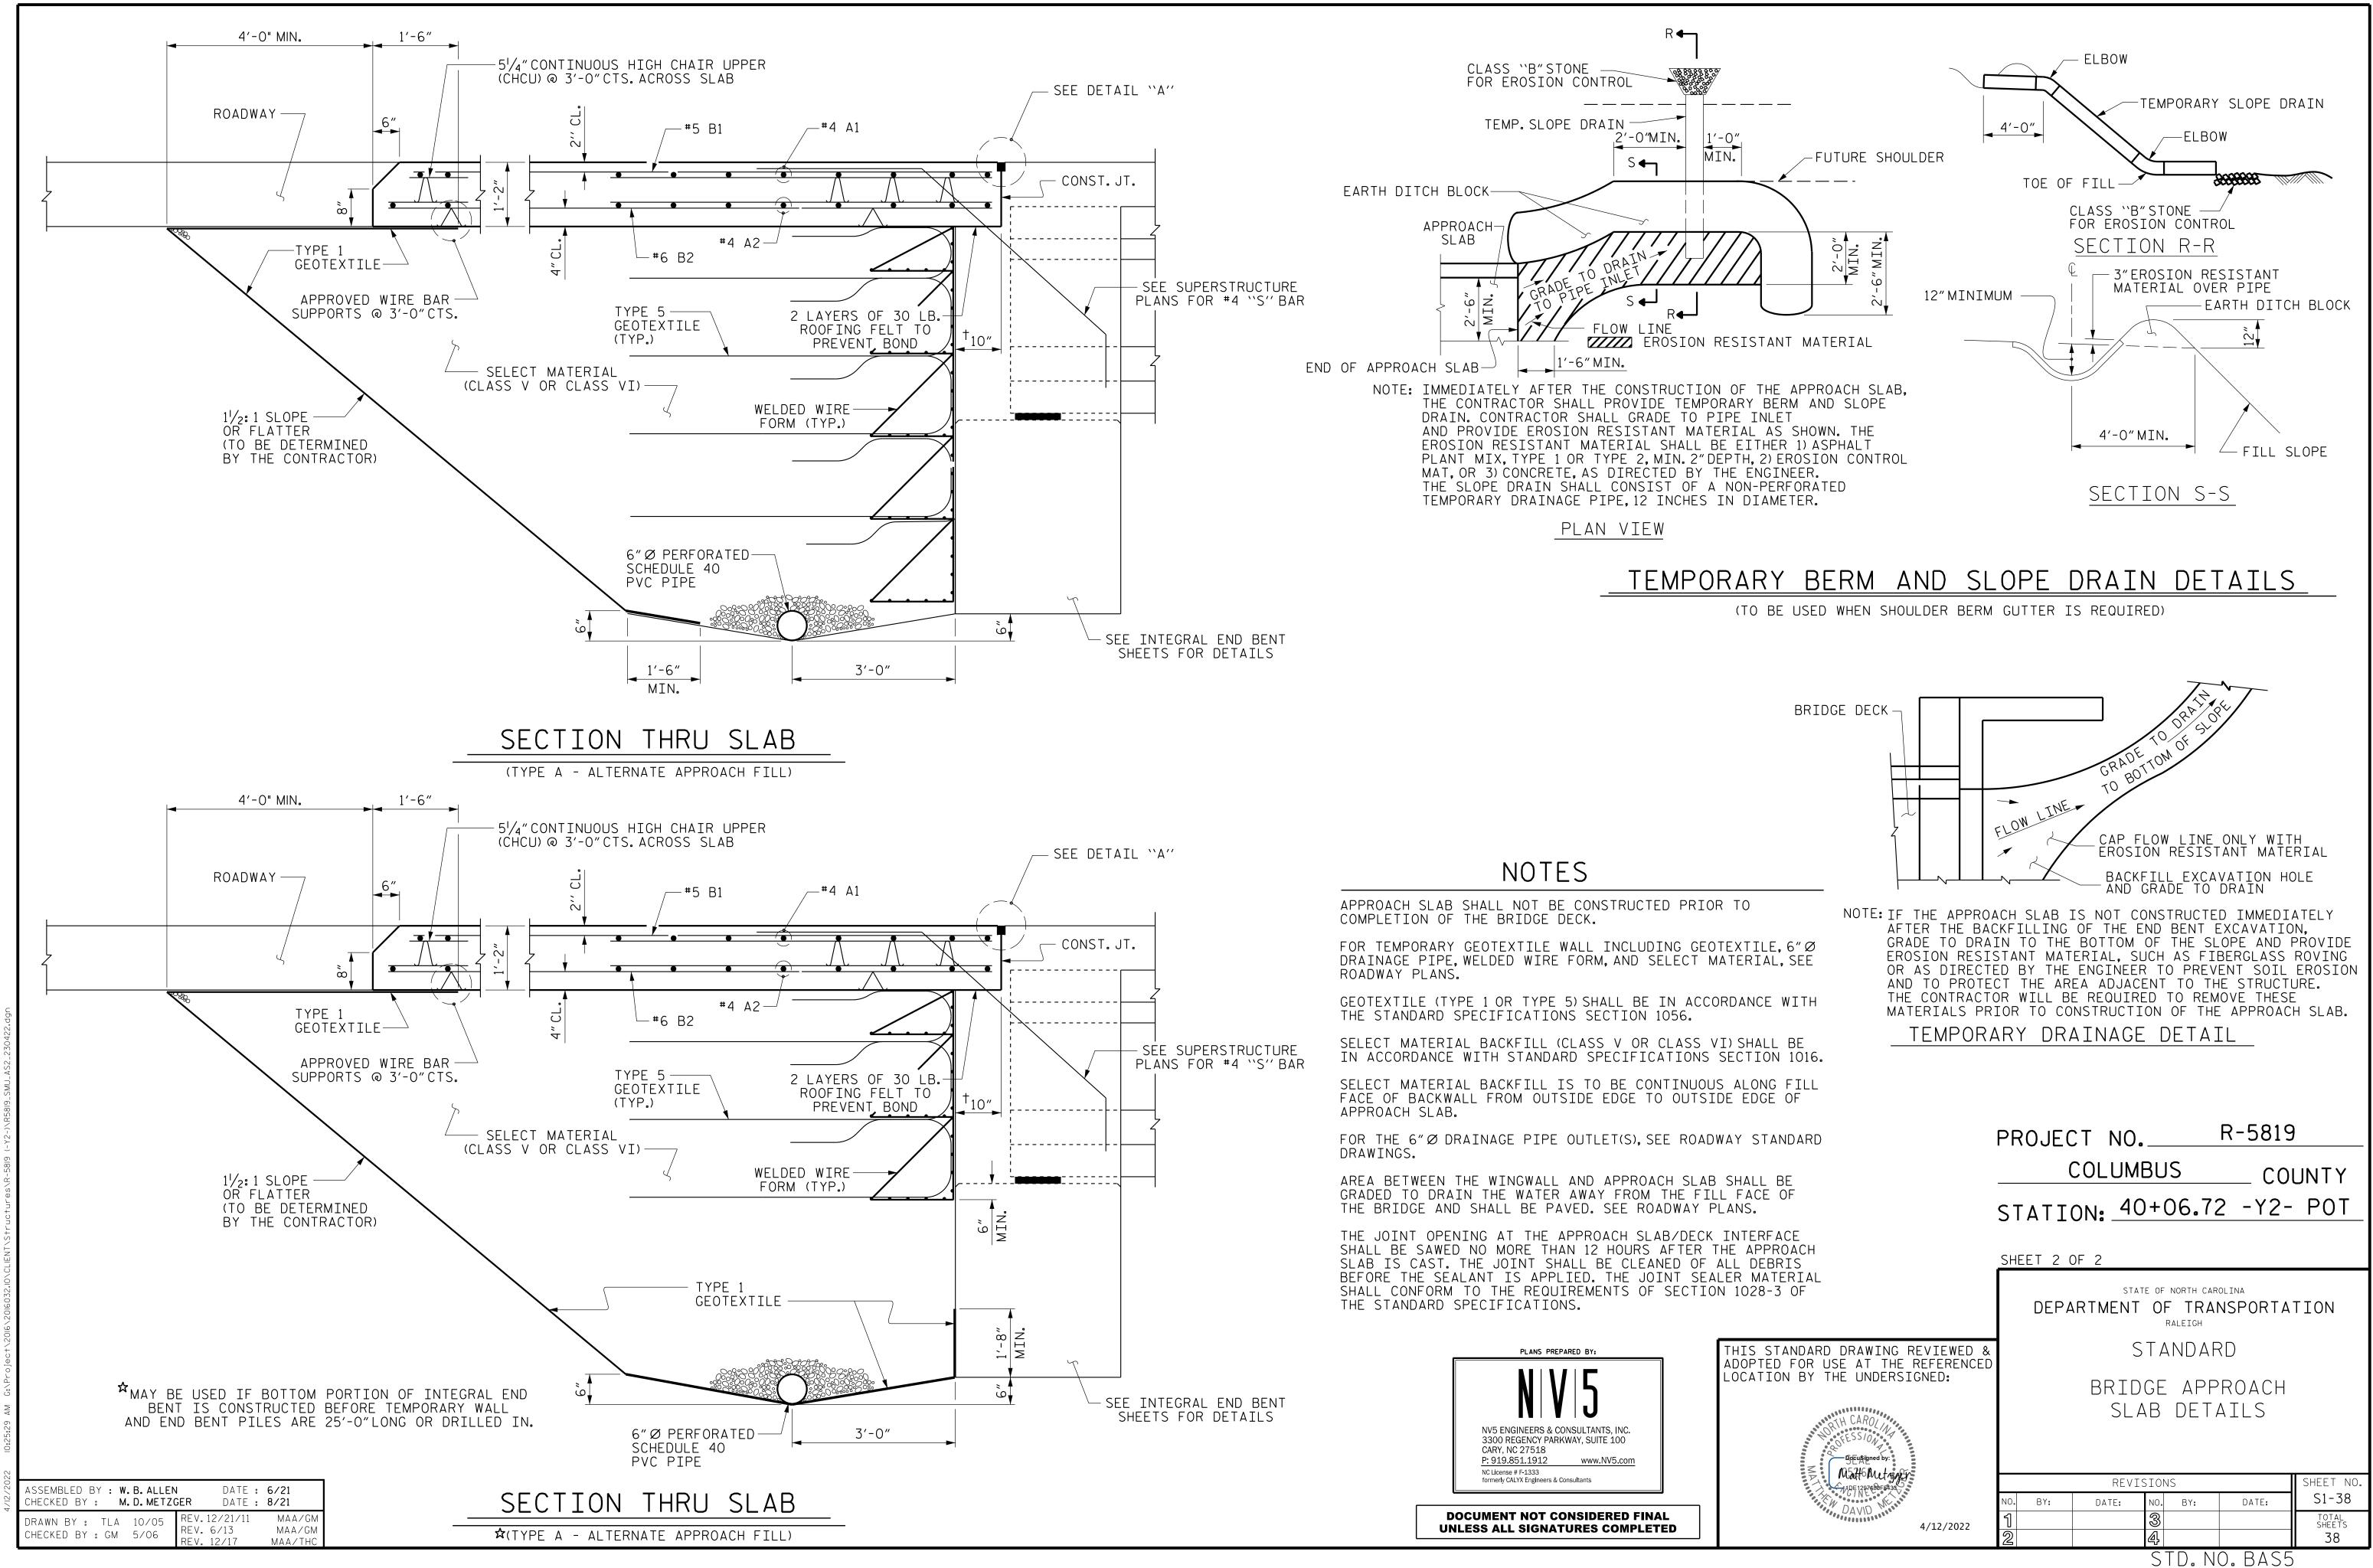

(+)