


PLAN - GRADING

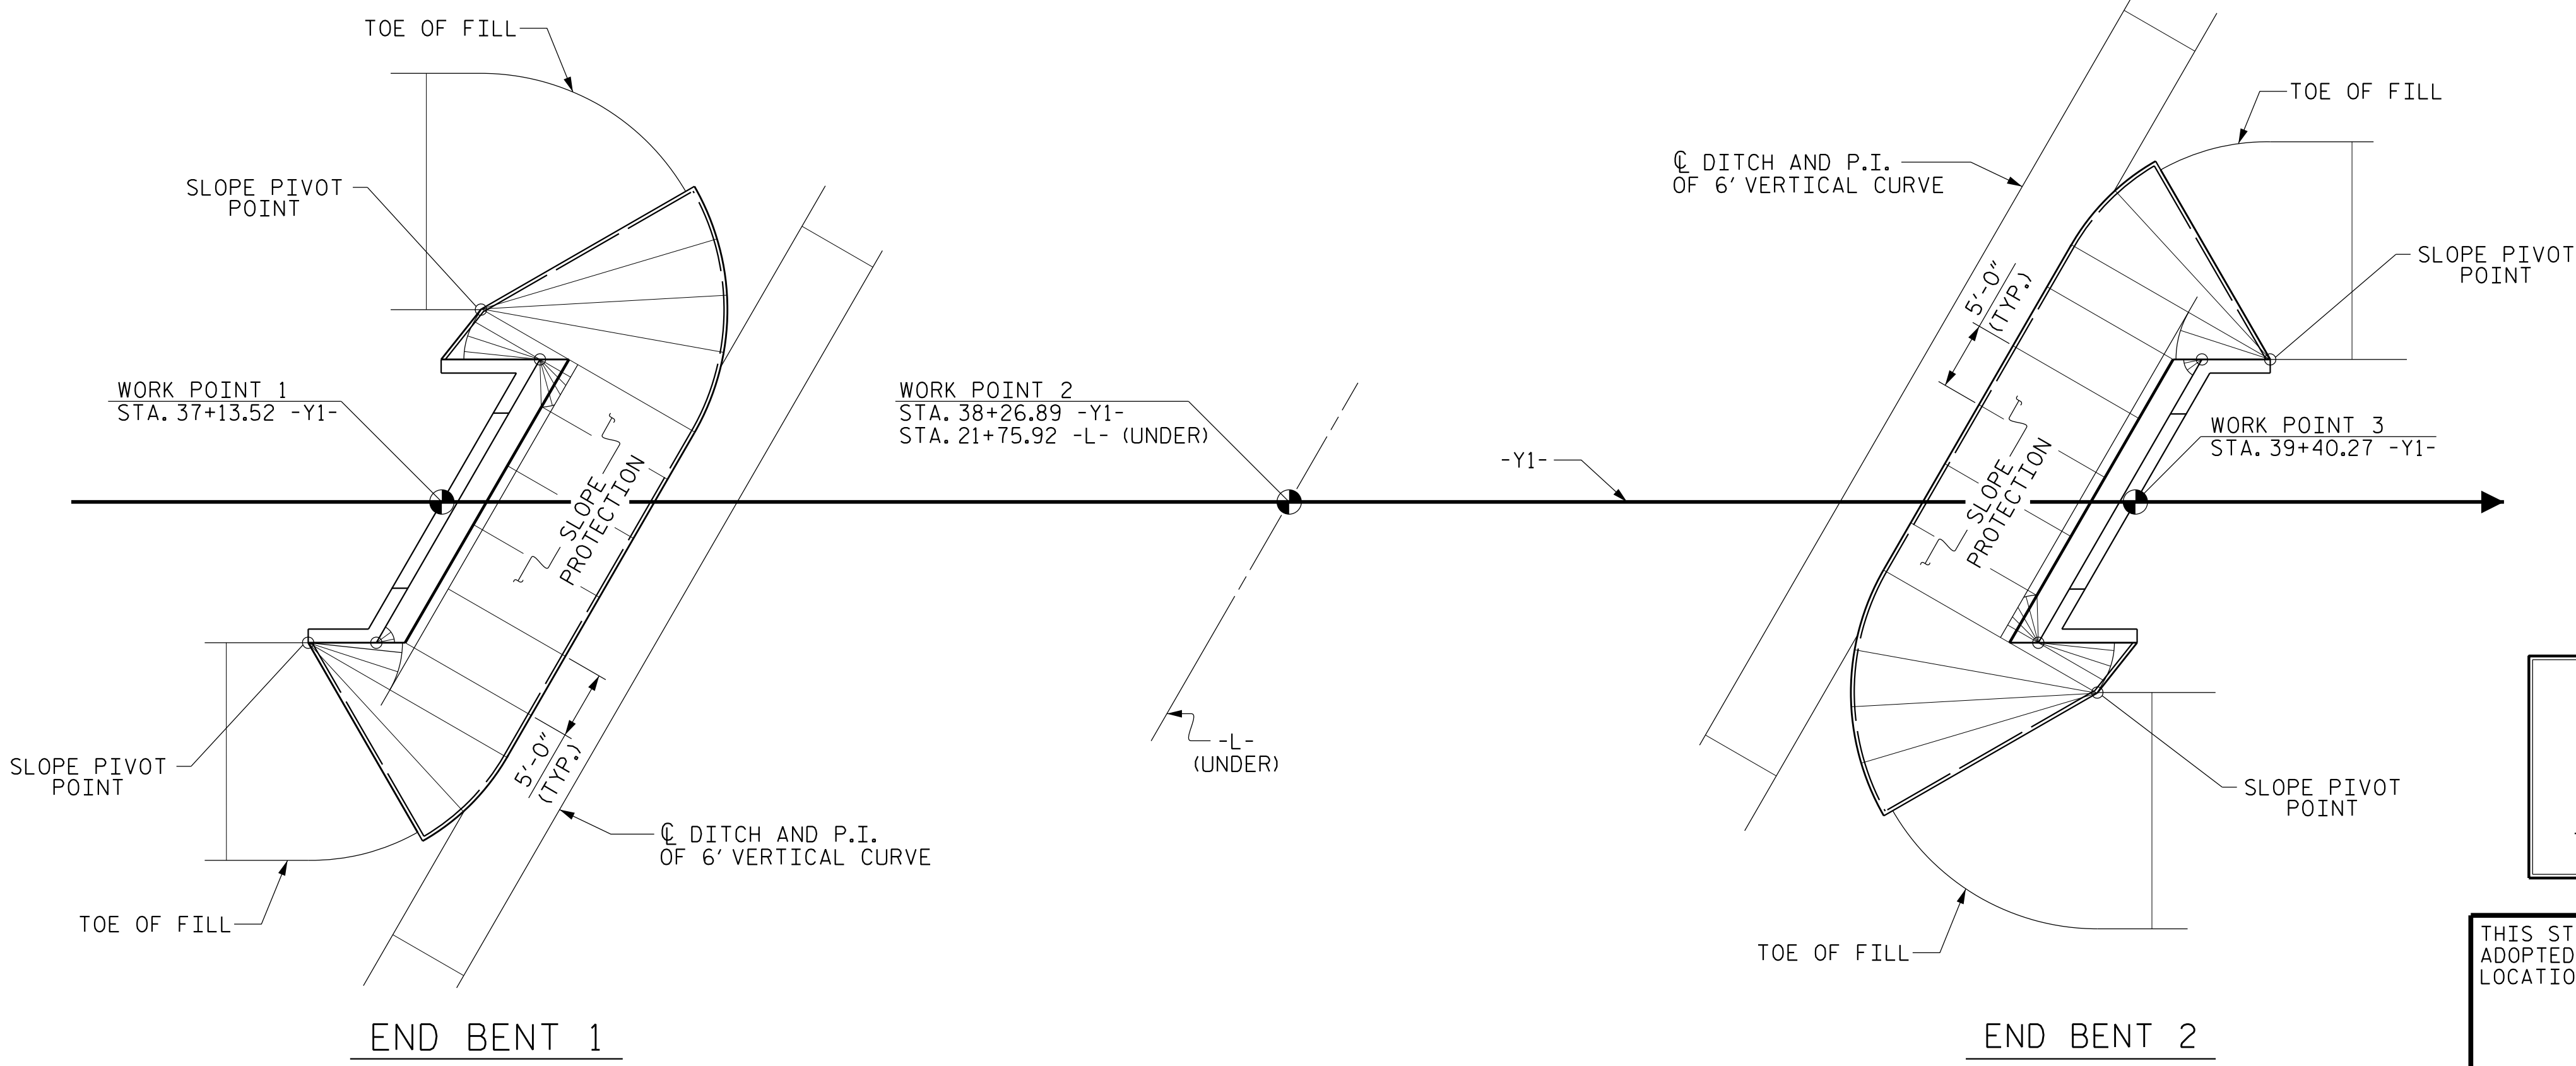

PLAN - CONCRETE PLACEMENT

PROJECT NO. R-5820  
COLUMBUS COUNTY  
 STATION: 38+26.89 -Y1- POT


SHEET 2 OF 2

PLANS PREPARED BY:

**NV5**

NV5 ENGINEERS & CONSULTANTS, INC.  
 3300 REGENCVY PARKWAY, SUITE 100  
 CARY, NC 27518  
 P: 919.851.1912 www.NV5.com  
 NC License # F-1333  
 formerly CALYX Engineers & Consultants

THIS STANDARD DRAWING REVIEWED & ADOPTED FOR USE AT THE REFERENCED LOCATION BY THE UNDERSIGNED:

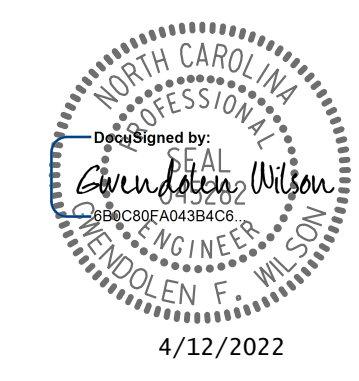

STATE OF NORTH CAROLINA  
 DEPARTMENT OF TRANSPORTATION  
 RALEIGH  
 STANDARD  
 SLOPE PROTECTION  
 DETAILS

REVISIONS						SHEET NO.
NO.	BY:	DATE:	NO.	BY:	DATE:	S2-29
1			3			TOTAL SHEETS
2			4			31

**DOCUMENT NOT CONSIDERED FINAL  
 UNLESS ALL SIGNATURES COMPLETED**

ASSEMBLED BY : <b>W. B. ALLEN</b>	DATE : 4/20
CHECKED BY : <b>G. F. WILSON</b>	DATE : 10/21
DRAWN BY : WJH 10/88	REV. 10/1/11 MAA/GM
CHECKED BY : FCJ 10/88	REV. 1/16 MAA/TMG
	REV. 12/17 MAA/THC