


I HEREBY CERTIFY THESE PLANS
ARE THE AS-BUILT PLANS

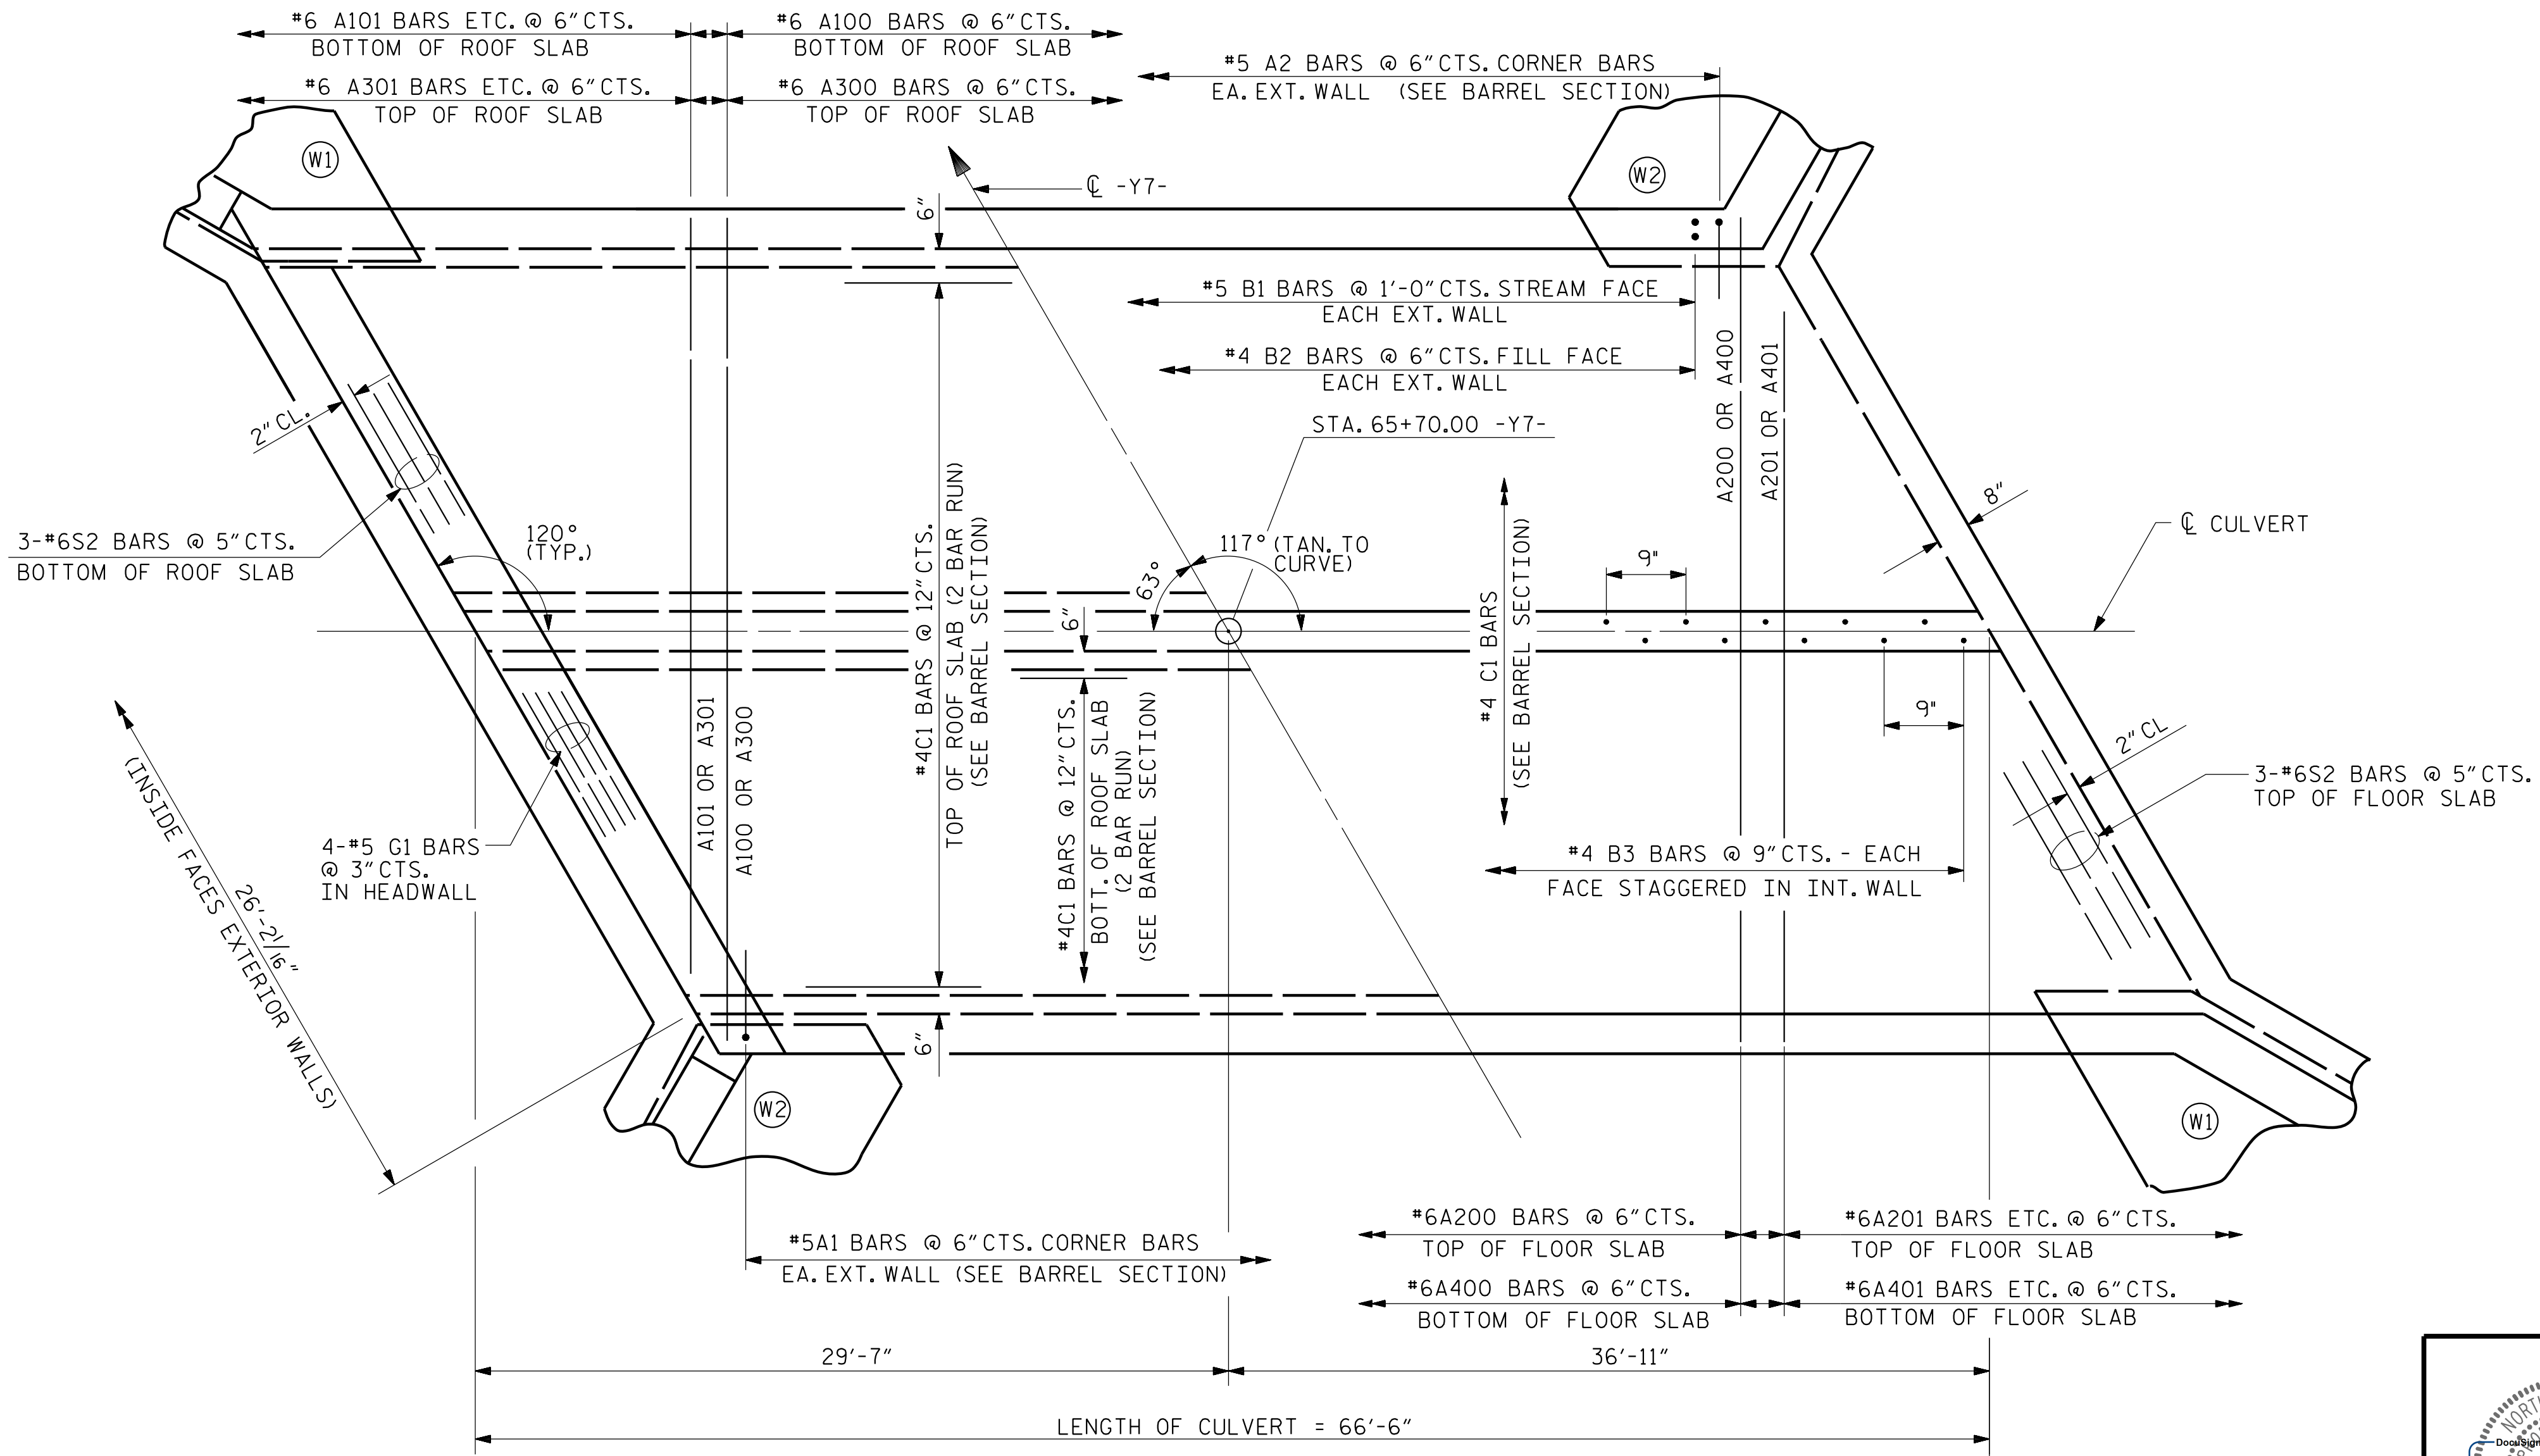

PLANS PREPARED BY:

N|V|5

NV5 ENGINEERS & CONSULTANTS, INC.
3300 REGENCY PARKWAY, SUITE 100
CARY, NC 27518
P: 919.851.1912 www.NV5.com
NC License # F-1333
formerly CALVIX Engineers & Consultants

DOCUMENT NOT CONSIDERED FINAL
UNLESS ALL SIGNATURES COMPLETED

PROJECT NO. R-5819
 COLUMBUS COUNTY
 STATION: 65+70.00 -Y7-

STATE OF NORTH CAROLINA
DEPARTMENT OF TRANSPORTATION
RALEIGH

BARREL STANDARD

DOUBLE 11 FT. X. 6 FT.
CONCRETE BOX CULVERT
117° SKEW

NORTH CAROLINA
PROFESSIONAL
ENGINEER

L. Kevin Austin
7257837-00000000

4/11/2022

REVISIONS						SHEET NO.
NO.	BY:	DATE:	NO.	BY:	DATE:	C-3
1			3			TOTAL SHEETS
2			4			7

DRAWN BY : J. A. PANDOLI DATE : 2/22
 CHECKED BY : L. K. AUSTIN DATE : 2/22
 DESIGN ENGINEER OF RECORD: L. K. AUSTIN DATE : 2/22

4/8/2022 3:02:25 PM G:\Projects\2016\20160320\CLIENT\Structures\17-Culvert1 (R-5819)\CADD_Files\5819_SMI_CU_03.dgn