

ROADWAY STANDARD DRAWINGS

THE FOLLOWING ROADWAY STANDARDS AS SHOWN IN "ROADWAY STANDARD DRAWINGS" - N.C. DEPARTMENT OF TRANSPORTATION - RALEIGH, N.C., DATED JANUARY 2018 ARE APPLICABLE TO THIS PROJECT AND BY REFERENCE HEREBY ARE CONSIDERED A PART OF THESE PLANS:

<u>STD. NO.</u>	<u>TITLE</u>
1101.01	WORK ZONE ADVANCE WARNING SIGNS
1101.02	TEMPORARY LANE CLOSURES
1101.03	TEMPORARY ROAD CLOSURES
1101.05	WORK ZONE VEHICLE ACCESSES
1101.11	TRAFFIC CONTROL DESIGN TABLES
1110.01	STATIONARY WORK ZONE SIGNS
1110.02	PORTABLE WORK ZONE SIGNS
1130.01	DRUM
1135.01	CONES
1145.01	BARRICADES
1180.01	SKINNY-DRUM
1205.01	PAVEMENT MARKINGS - LINE TYPES AND OFFSETS
1205.02	PAVEMENT MARKINGS - TWO-LANE AND MULTI-LANE ROADWAYS
1205.04	PAVEMENT MARKINGS - INTERSECTIONS
1205.05	PAVEMENT MARKINGS - TURN LANES
1205.09	PAVEMENT MARKINGS - PAINTED ISLANDS
1205.12	PAVEMENT MARKINGS - BRIDGES
1250.01	RAISED PAVEMENT MARKERS - INSTALLATION SPACING
1251.01	RAISED PAVEMENT MARKERS - PERMANENT AND TEMPORARY
1261.01	GUARDRAIL AND BARRIER DELINEATORS - INSTALLATION SPACING
1261.02	GUARDRAIL AND BARRIER DELINEATORS - TYPES AND MOUNTING
1262.01	GUARDRAIL END DELINEATION

GENERAL

- DIRECTION OF TRAFFIC FLOW
- DIRECTION OF PEDESTRIAN TRAFFIC FLOW
- EXIST. PVMT.
- NORTH ARROW
- PROPOSED PVMT.
- TEMP. SHORING (LOCATION PURPOSES ONLY)
- WORK AREA
- CONTINUING CONSTRUCTION
- REMOVAL
- WEDGING
- TEMPORARY PAVEMENT

TRAFFIC CONTROL DEVICES

- BARRICADE (TYPE III)
- CONE
- DRUM SKINNY DRUM TUBULAR MARKER
- TEMPORARY CRASH CUSHION
- FLASHING ARROW PANEL (TYPE C)
- FLAGGER
- LAW ENFORCEMENT
- TRUCK MOUNTED IMPACT ATTENUATOR (TMIA)
- CHANGEABLE MESSAGE SIGN

TEMPORARY SIGNING

- PORTABLE SIGN
- STATIONARY SIGN
- STATIONARY OR PORTABLE SIGN

SIGNALS

- EXISTING
- PROPOSED
- TEMPORARY

PAVEMENT MARKINGS

- EXISTING LINES
- TEMPORARY LINES

PAVEMENT MARKERS

- CRYSTAL/CRYSTAL
- CRYSTAL/RED
- YELLOW/YELLOW

PAVEMENT MARKING SYMBOLS

- PAVEMENT MARKING SYMBOLS

LEGEND

TEMPORARY PAVEMENT MARKING

<u>SYMBOL</u>	<u>DESCRIPTION</u>
<u>PAINT (4")</u>	
P8	2 FT.-6 FT./SP WHITE MINISKIP
P9	2 FT.-6 FT./SP YELLOW MINISKIP
PA	WHITE EDGELINE
PB	YELLOW EDGELINE
PC	10' WHITE SKIP LINE
PD	3FT.-9FT./SP WHITE MINISKIP
PE	WHITE SOLID LANE LINE
PI	DOUBLE YELLOW CENTERLINE

<u>PAINT (6")</u>	
P6	WHITE EDGELINE
P7	YELLOW EDGELINE
PJ	10' WHITE SKIP LINE
PK	3FT.-9FT./SP WHITE MINISKIP

<u>PAINT (8")</u>	
PP	YELLOW DIAGONAL

<u>PAINT (12")</u>	
PS	WHITE GORELINE

<u>PAINT (24")</u>	
P2	WHITE STOPBAR

<u>SYMBOLS</u>	
QA	LEFT TURN ARROW
QB	RIGHT TURN ARROW

TEMPORARY RAISED MARKERS


MH	YELLOW & YELLOW
----	-----------------

PLOT DRIVER: NCD01.pdf_mono_eng_50.pit
 USER: MRZEPKA DATE: 4/11/2022
 FILE: p:\dw\ndr\users\01\HDR_US_East_01\Documents\3322\10000297\10049989\6.0.CAD.BIM\6.2.Work_In_Progress\U-2519BA\TrafficControl\TCP\U2519ba.tmp.01A.thr.dgn

APPROVED: DocuSigned by: Michael T. Rzepka

DATE: 4/11/2022

SEAL

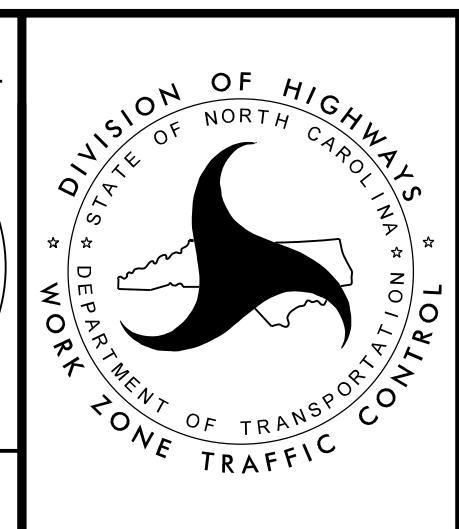

ROADWAY STANDARD DRAWINGS, LEGEND & TEMPORARY PAVEMENT MARKING SCHEDULE

DOCUMENT NOT CONSIDERED FINAL UNLESS ALL SIGNATURES COMPLETED