


NOTES: SEE SHEET TMP-2F FOR ROAD CLOSURE SIGNS, DETOUR SIGNS AND SIGN DESIGN
REFER TO RSD 1101.03, (SHEET 1 OF 9) FOR APPLICABLE NOTES

PLOT DRIVER: NCDOT_pacf_color_eng_50.plt
PENTABLE: NCDOT_tcp.tbl
DATE: 6/4/2018
TIME: 11:51:53 AM
USER: mizpeko
FILE: c:\pwworking\roads\01\38953\2519ba_tmp_02E_det_braddyrd2.dgn

APPROVED: *Michael T. Krepka*
DATE: 6/4/2018
SEAL

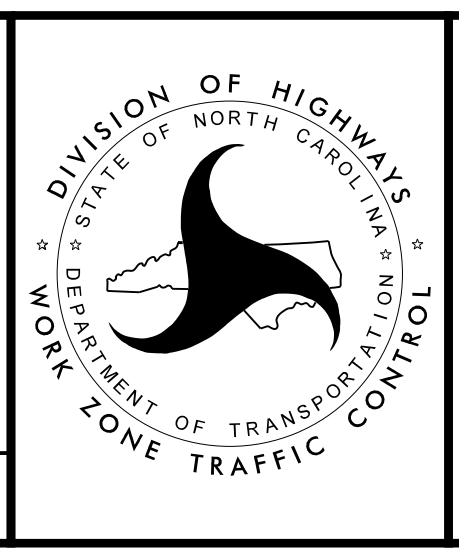

**DETOUR FOR
BRADDY RD. (SR 1111)
ROAD CLOSURE
AT STONEY POINT RD.**

DOCUMENT NOT CONSIDERED FINAL
UNLESS ALL SIGNATURES COMPLETED

