

MATCHLINE -Y13CUL_1- STA 13+00
 SEE SHEET TMP-5

FARM CIRCLE RD
 (SR 3303)

-Y13CUL_1-


BREAKLINE THIS SHEET

BREAKLINE THIS SHEET

15+00


-Y13B-

20+00

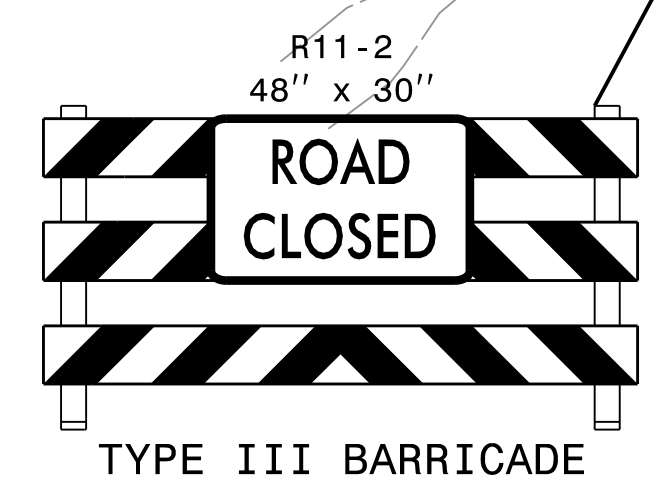

TYPE III BARRICADE

HARVEST CT
 (SR 3437)

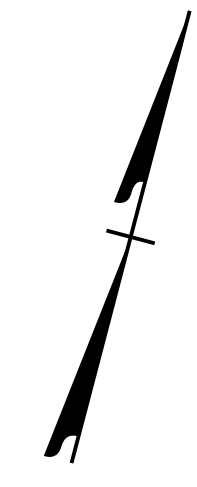


PLOT DRIVER: NCDOT_pacf_color_eng_50.plt
 USER: mizpepko
 PENTABLE: NCDOT_tcp.tbl
 DATE: 6/4/2018
 TIME: 11:52:06 AM
 FILE: c:\pwworking\hdr\projects\2519ba\psh_09.dgn

APPROVED: *Michael T. Reppke*
DocuSigned by: Michael T. Reppke
 019C3480C28049D...

DATE: 6/4/2018

SEAL

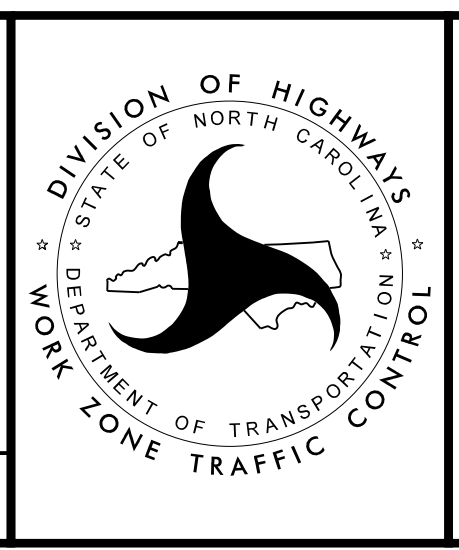

PHASE I
 DETAIL

DOCUMENT NOT CONSIDERED FINAL
 UNLESS ALL SIGNATURES COMPLETED