


MATCHLINE -Y16DET-  
STA 22+00  
SEE SHEET TMP-12

MATCHLINE -Y16-  
STA 22+00  
SEE SHEET TMP-12

MATCHLINE -Y16\_REV-  
STA 34+00  
SEE SHEET TMP-14

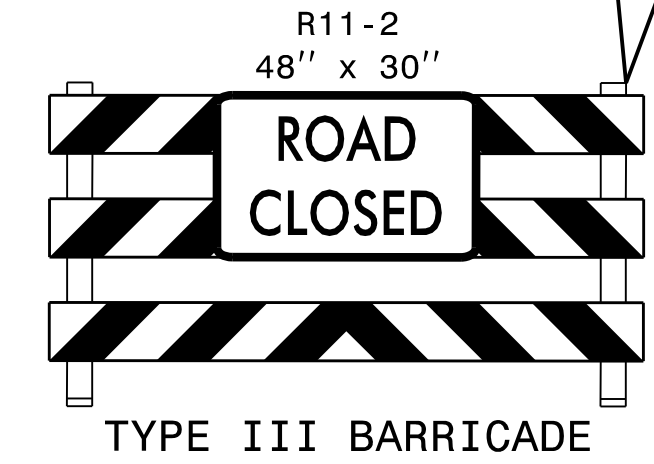


-Y16- Sta. 30+39.83 BK =  
-Y16\_REV- 30+39.83 AH

**REVISIONS**

PLOT DRIVER: NCDOT\_pdr\_mono\_eng\_50.pit  
PENTABLE: NCDOT\_tcp.tbl  
USER: MRZEPKA  
DATE: 2/22/2022  
TIME: 3:11:19 PM  
FILE: pwa\pwhdr\uses01\HDR\_US\_East\_01\Documents\3322\10000297\10049989\6.0\CAD\BIM\6.2\Work\_In\_Progress\U-2519BA\TrafficControl\TCP\U2519ba\_tcp\_psh\_13.dgn

APPROVED: *Michael T. Rzepka*  
DATE: 2/22/2022  
SEAL

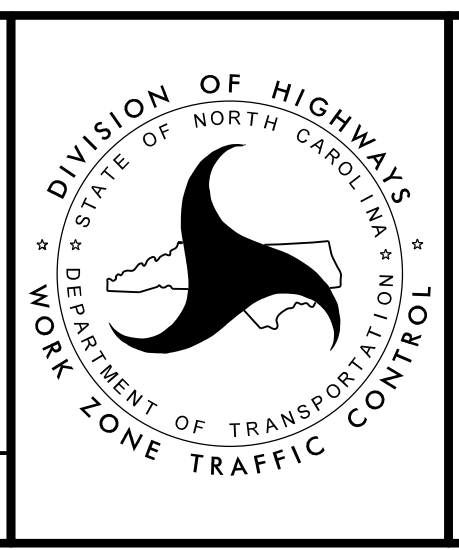

**PHASE I  
DETAIL**

**DOCUMENT NOT CONSIDERED FINAL  
UNLESS ALL SIGNATURES COMPLETED**