


PLACE TEMPORARY MARKINGS IN FINAL LOCATIONS FROM -L- STA 320+00 TO STA 342+00± FOR THE SOUTHBOUND DIRECTION (SEE FINAL PAVEMENT MARKING PLANS) (COORDINATE WITH PROJECT U-2519AB)

USE RSD 1101.03, SHEET 7 OF 9 TO CLOSE THE LEFT LANE AND CHANNELIZE NORTHBOUND TRAFFIC TO -Y13RPC- (COORDINATE WITH PROJECT U-2519AB)

REVISIONS

PLOT DRIVER: NCDOT_pdr_mono_eng_50.plt
PENTABLE: NCDOT_tcp.tbl
USER: MRZEPKA
DATE: 4/11/2022
TIME: 11:10:05 AM
FILE: pwa\pwhdr\uses01\HDR_US_East_01\Documents\3322\10000297\10049989\6.0\CAD\BIM\6.2\Work_In_Progress\U-2519BA\TrafficControl\TCP\U2519ba_tmp_psh_18.dgn

APPROVED: *Michael T. Rzepka*
DATE: 4/11/2022
SEAL
DOCUMENT NOT CONSIDERED FINAL
UNLESS ALL SIGNATURES COMPLETED

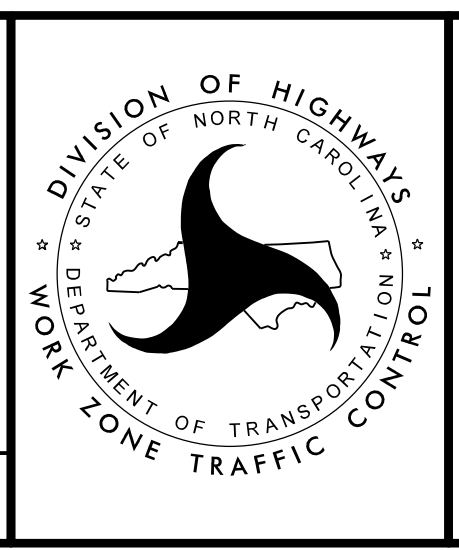

DIVISION OF HIGHWAYS
STATE OF NORTH CAROLINA
DEPARTMENT OF TRANSPORTATION
WORK ZONE TRAFFIC CONTROL
**PHASE II
DETAIL**