

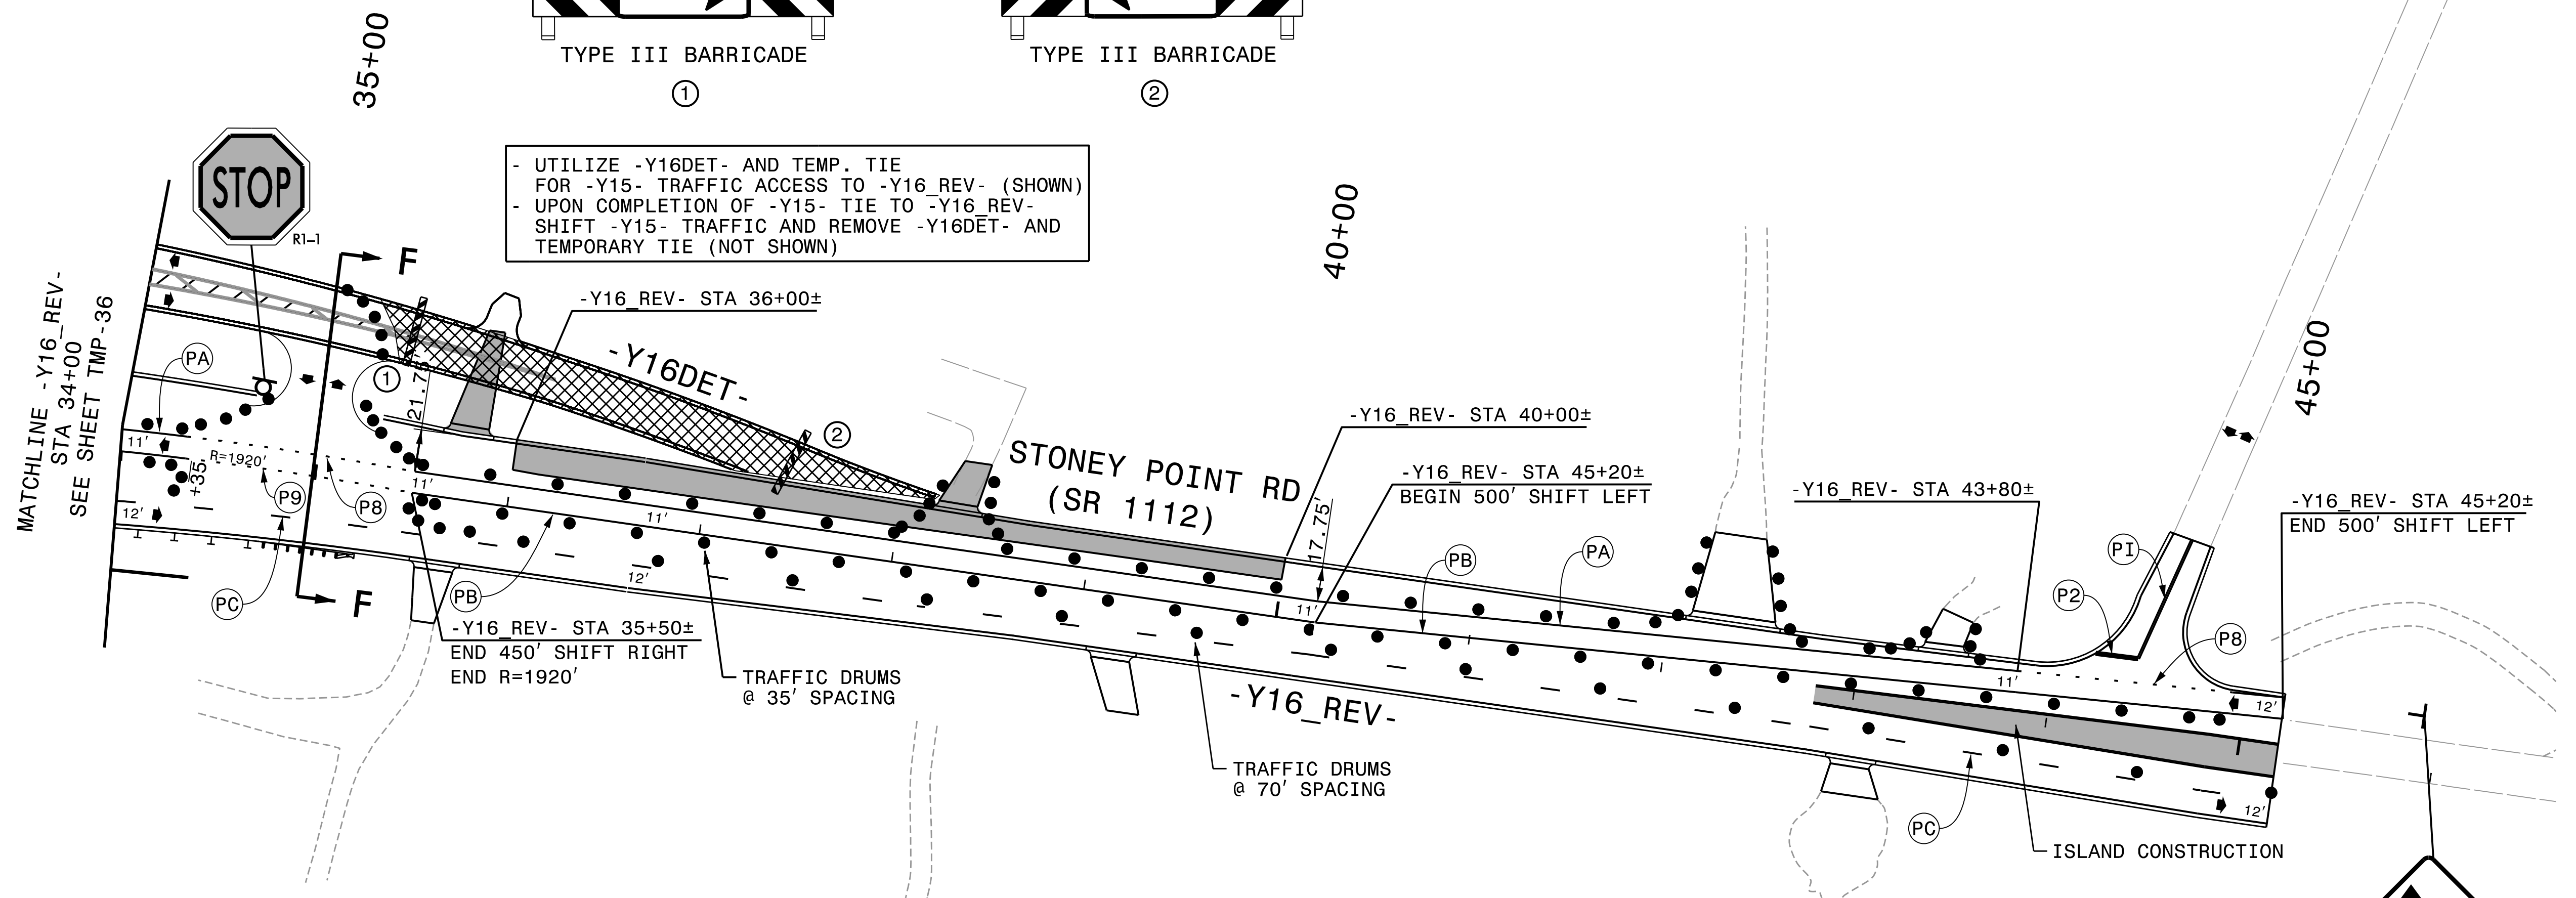



- UTILIZE -Y16DET- AND TEMP. TIE FOR -Y15- TRAFFIC ACCESS TO -Y16_REV- (SHOWN)
- UPON COMPLETION OF -Y15- TIE TO -Y16_REV- SHIFT -Y15- TRAFFIC AND REMOVE -Y16DET- AND TEMPORARY TIE (NOT SHOWN)

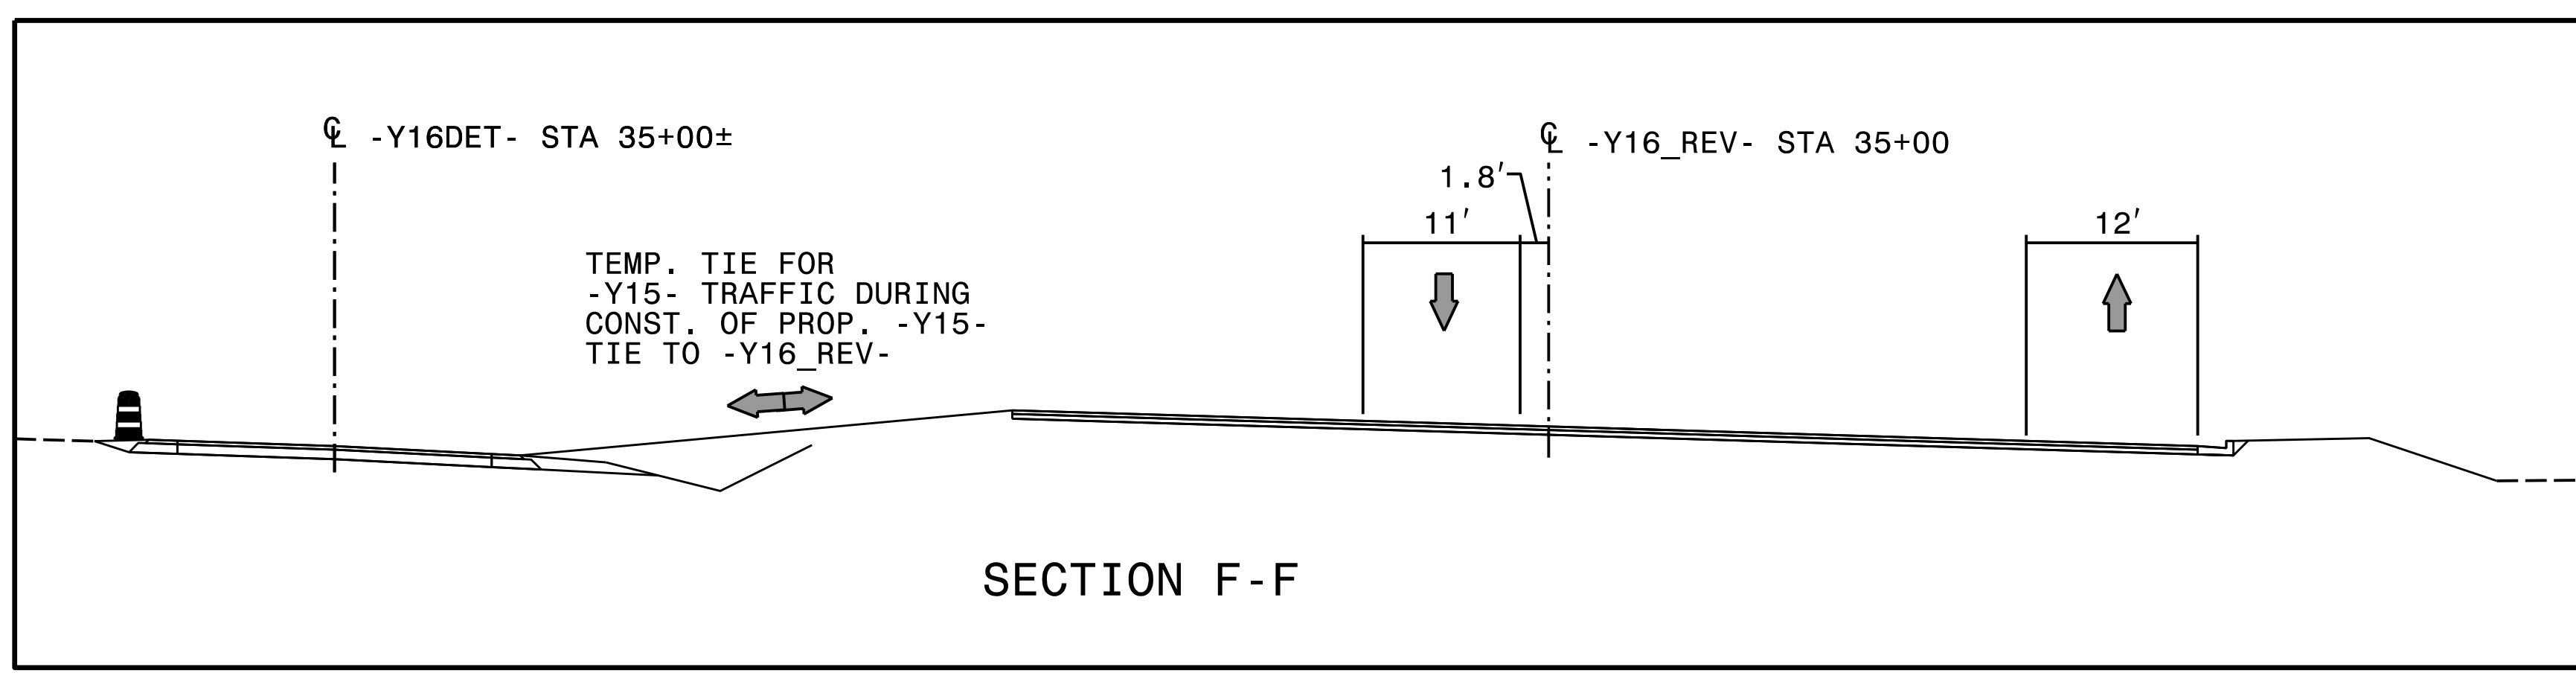

COORDINATE CONSTRUCTION ACTIVITIES AND TRAFFIC MANAGEMENT WITH U-2519BB AND OPEN TRAFFIC TO THE FINAL PATTERN (OUTSIDE LANE OPEN ONLY).

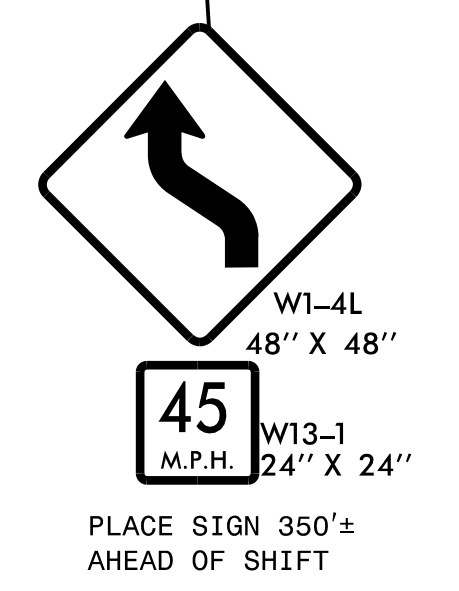

APPROVED: *Michael T. Ryepka*
DATE: 2/22/2022
SEAL

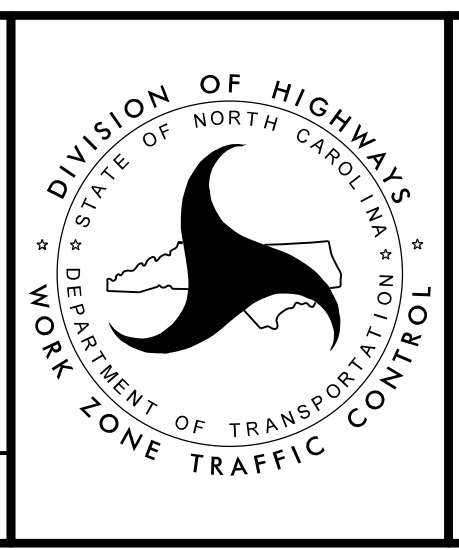

PHASE III
DETAIL

DOCUMENT NOT CONSIDERED FINAL
UNLESS ALL SIGNATURES COMPLETED

PLOT DRIVER: NCDOT_pdr_mono_eng_50.plt
PENTABLE: NCDOT_tcp.tbl
USER: MRZEPKA
DATE: 2/22/2022
TIME: 3:18:36 PM
FILE: pwa\pwhdr\uses01\HDR_US_East_01\Documents\3322\10000297\10049989\6.0.CAD.BIM\6.2.Work.In.Progress\U-2519BA\TrafficControl\TCP\U2519ba_tmp_psh_37.dgn

REVISIONS