

SIGN NUMBER: SP-01 TYPE: D QUANTITY: 1 SIGN WIDTH: 3'-6" HEIGHT: 2'-0" TOTAL AREA: 7.0 Sq.Ft. BORDER TYPE: FLUSH RECESS: 0.375" WIDTH: 0.625" RADII: 1.5" NO. Z BARS: LENGTH:	BACKG COLOR: Fluorescent Orange COPY COLOR: Black	DESIGN BY: CHRIS HARNDEN PROJECT ID: U-2519BB	CHECKED BY: RON KING DIV: 6 DATE: Sep 05, 2017
--	--	--	--

SYMBOL	X	Y	WIDTH	HEIGHT

MAT'L: 0.125" (3.2 mm) ALUMINUM

BORDER  
 R=1.5"  
 TH=0.625"  
 IN=0.375"

USE NOTES: 1,2

- Legend and border shall be direct applied non reflective sheeting.
- Background shall be Grade B reflective sheeting.

Letter spacings are to start of next letter													Series/Size	Text Length		
	S	t	r	i	c	k	l	a	n	d						C 2000
5.5	3.8	2.8	2.6	1.7	3.7	3.8	1.6	3.9	3.9	3.1	5.5					31
	B	r	i	d	g	e	R	d								C 2000
6.1	4.3	2.6	1.7	4	4	3.1	3	4.1	3.1	6.1						29.8

SIGN NUMBER: SP-02 TYPE: D QUANTITY: 1 SIGN WIDTH: 3'-0" HEIGHT: 2'-0" TOTAL AREA: 6.0 Sq.Ft. BORDER TYPE: FLUSH RECESS: 0.375" WIDTH: 0.625" RADII: 1.5" NO. Z BARS: LENGTH:	BACKG COLOR: Fluorescent Orange COPY COLOR: Black	DESIGN BY: CHRIS HARNDEN PROJECT ID: U-2519BB	CHECKED BY: RON KING DIV: 6 DATE: Sep 05, 2017
--	--	--	--

SYMBOL	X	Y	WIDTH	HEIGHT

MAT'L: 0.125" (3.2 mm) ALUMINUM

BORDER  
 R=1.5"  
 TH=0.625"  
 IN=0.375"

USE NOTES: 1,2


- Legend and border shall be direct applied non reflective sheeting.
- Background shall be Grade B reflective sheeting.

Letter spacings are to start of next letter													Series/Size	Text Length		
	C	e	n	t	u	r	y									C 2000
5.8	4.3	3.8	3.6	2.7	4.1	2.2	3.7	5.8								24.5
	C	i	r	c	l	e										C 2000
9.3	4.4	1.9	2.5	3.7	1.7	3.1	9.3									17.3

PLOT DRIVER: NCDOT\_pdf\_color\_eng\_50.plt  
 USER: mrzepka  
 PENTABLE: NCDOT\_tcp.tbl  
 DATE: 6/4/2018  
 TIME: 10:34:54 AM  
 FILE: c:\pwworking\veast01\00140951\ud2519bb\_fm\_psh\_020.ssd.ssd.sb.dgn

APPROVED: Michael T. Rzepka  
 DATE: 6/4/2018

DOCUMENT NOT CONSIDERED FINAL  
UNLESS ALL SIGNATURES COMPLETED

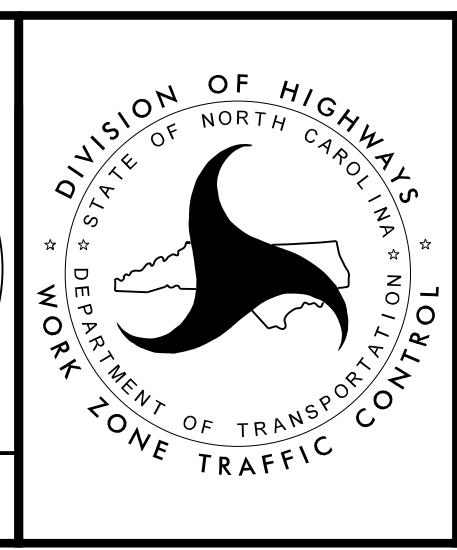

SPECIAL SIGN DESIGNS  
 STRICKLAND BRIDGE ROAD  
 AND CENTURY CIRCLE