



REVISIONS

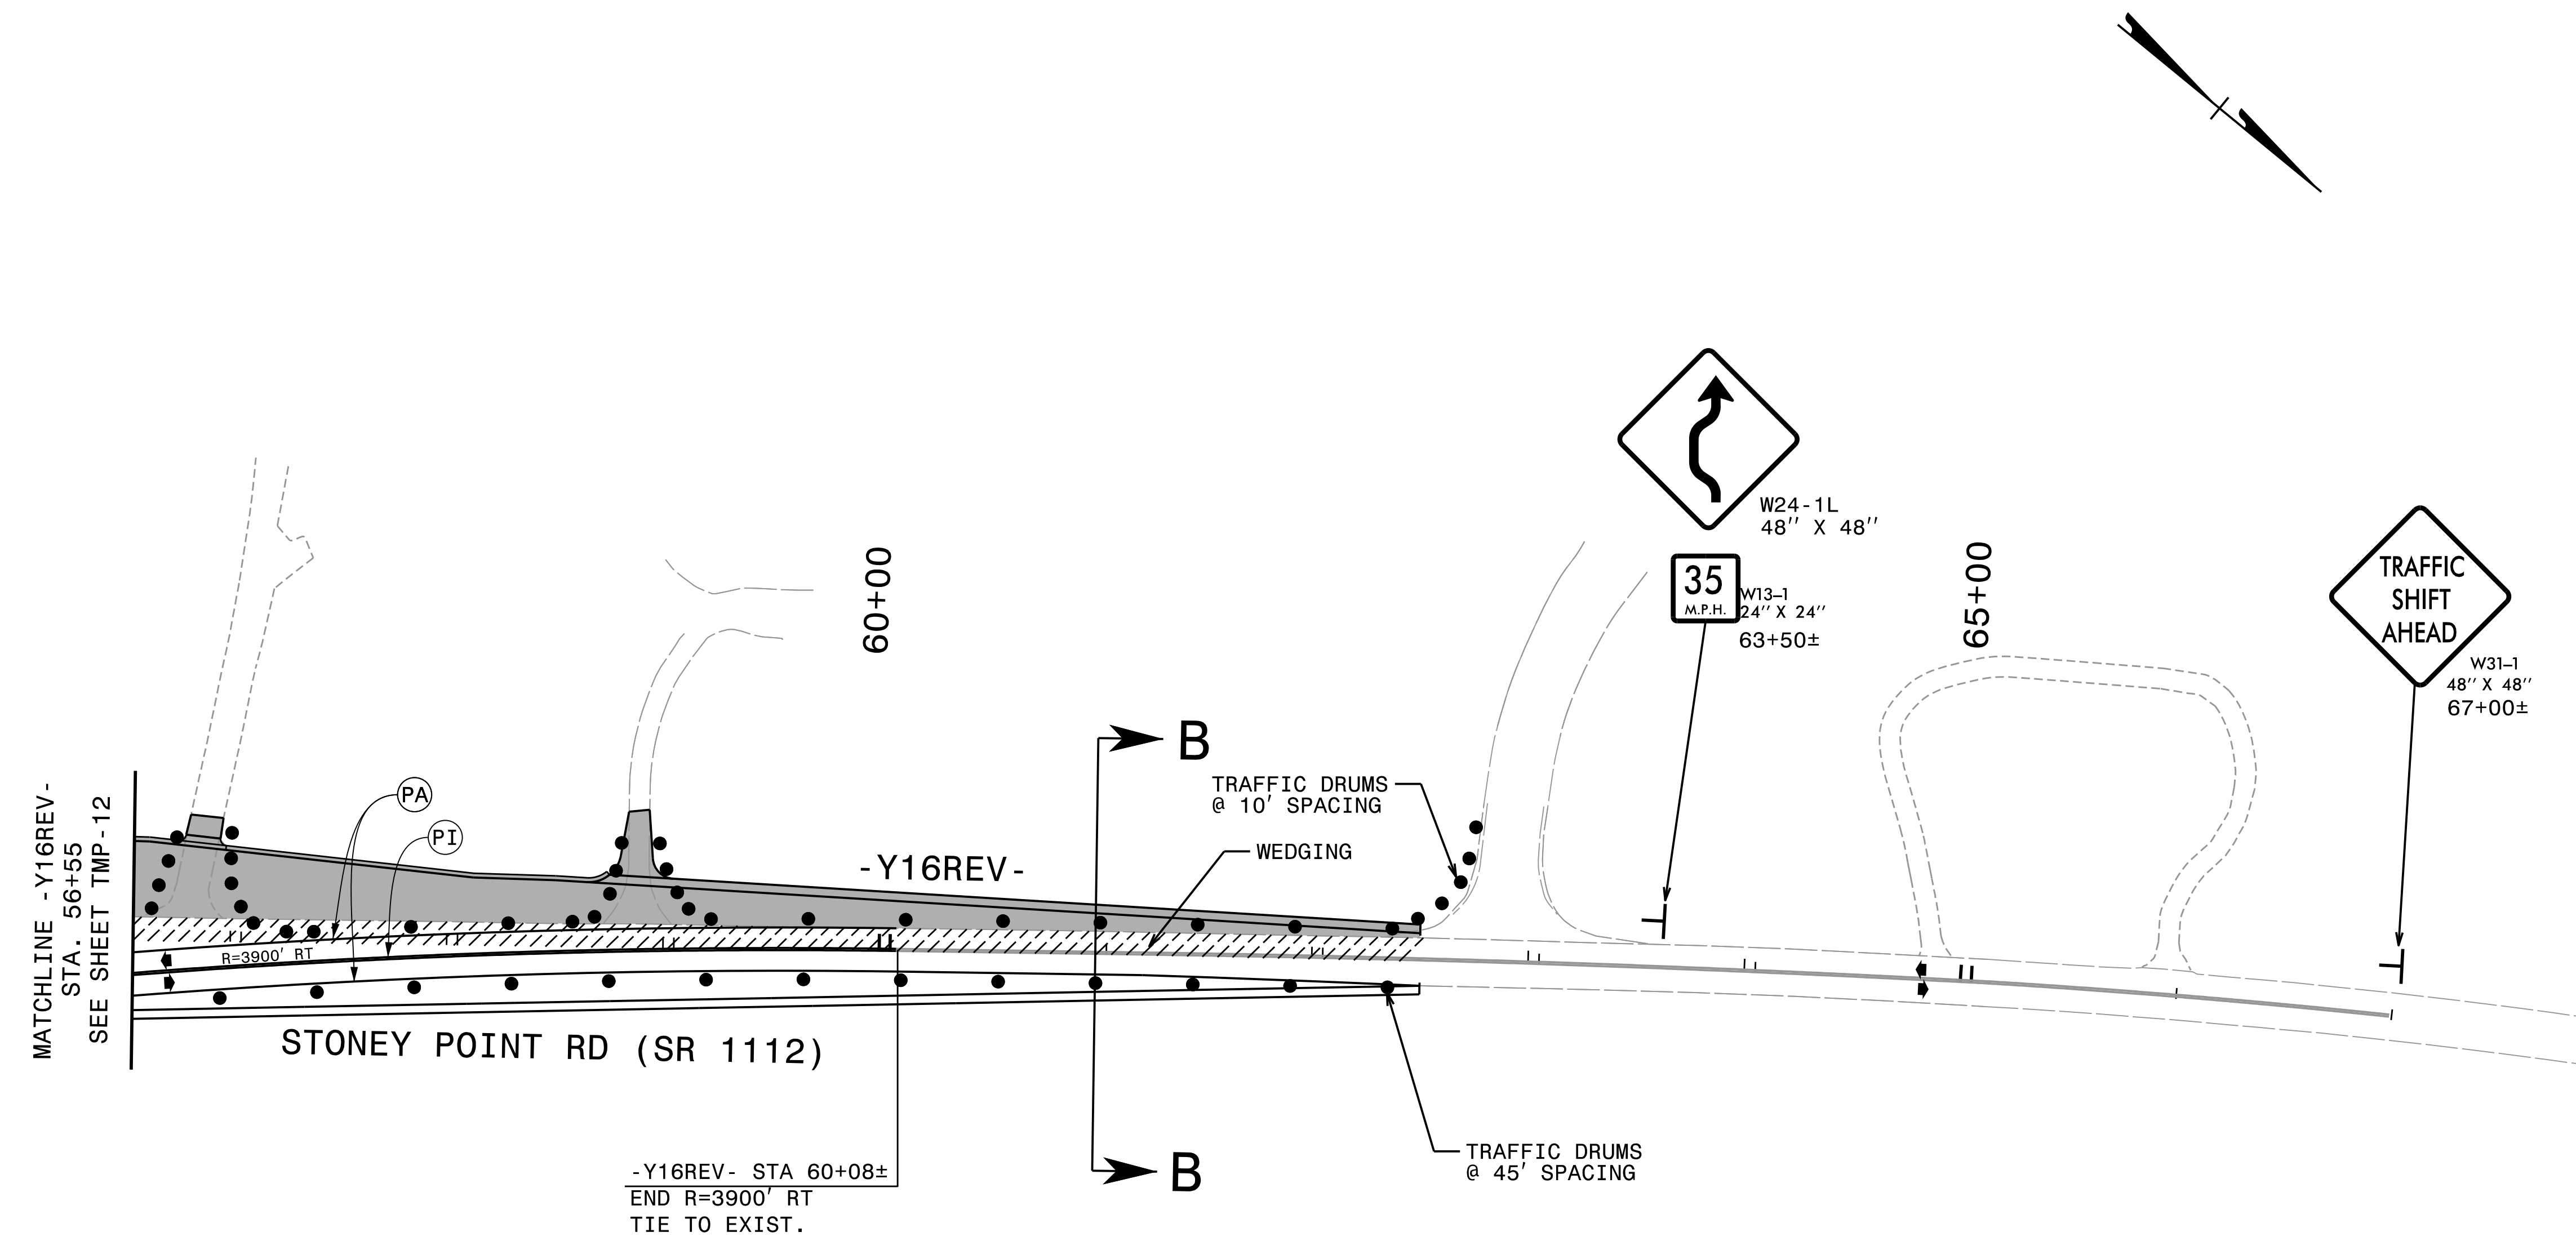

MALCOLM D. GILLIS HEIRS
DB 10231 PG 5

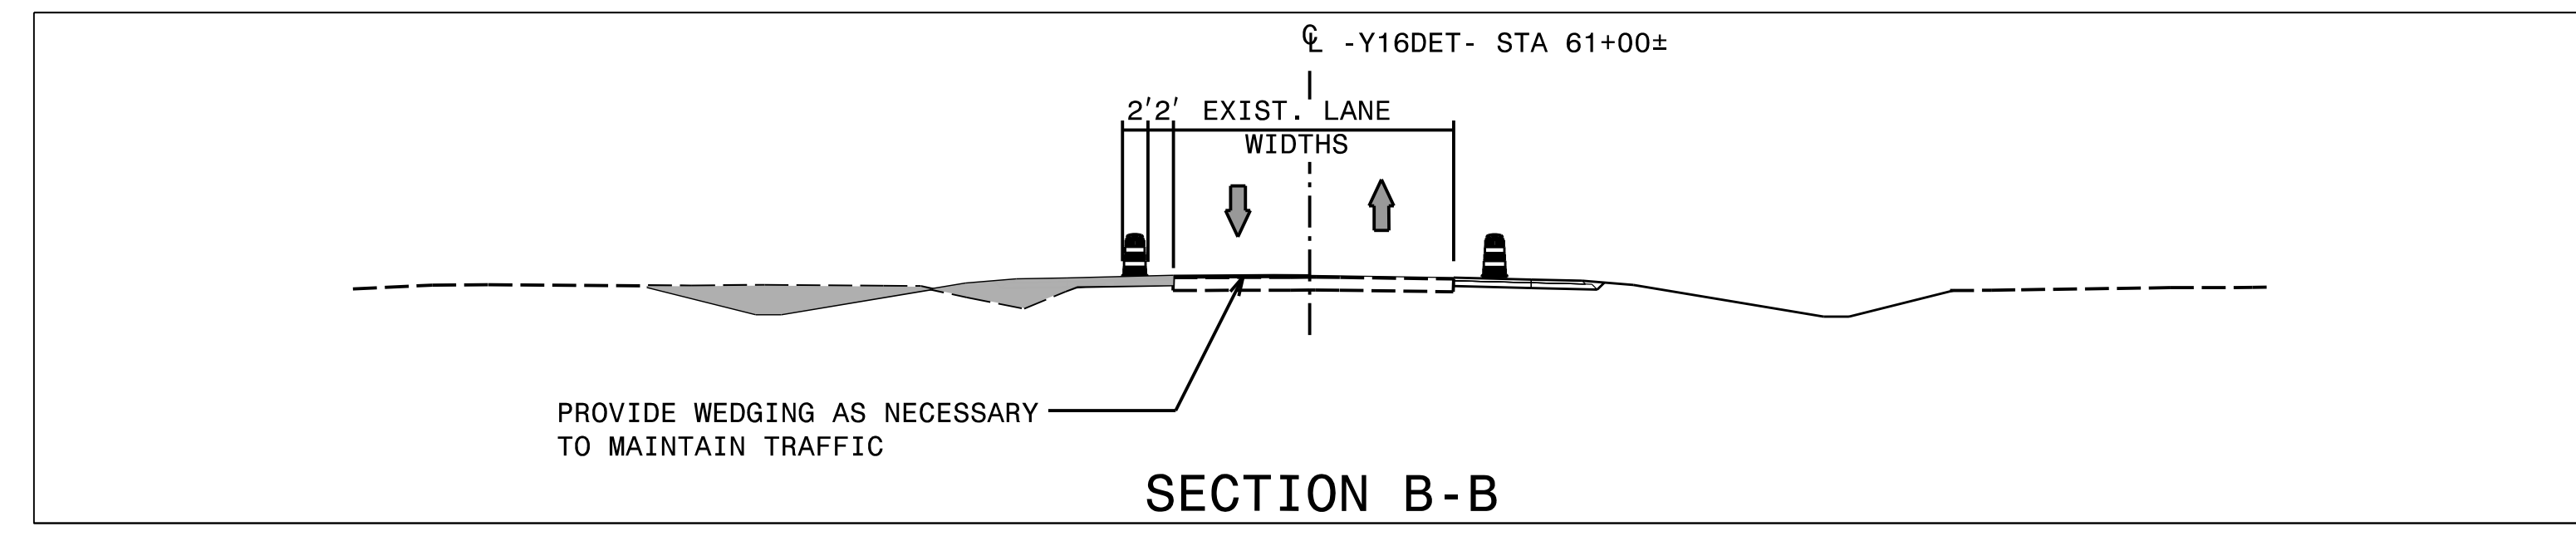


APPROVED: *Michael T. Rzepka*
01BC3480C26649D

DATE: 2/14/2022

SEAL

SEAL 15876

ENGINEER
MICHAEL T. RZEPKA

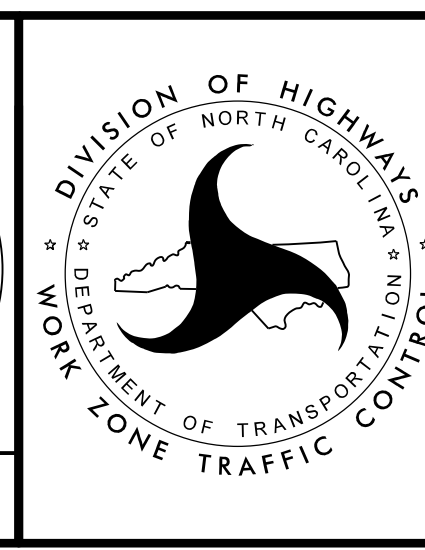

PHASE I
STEP 3
DETAIL

PLOT DRIVER: NCDOT_paf_mono_eng_50.plt
PENTABLE: NCDOT_tcp.tbl
DATE: 2/9/2022
TIME: 2:42:10 PM
USER: WRZEPKA
FILE: p:\p\h\dr\useas01\HDR-US_East_01\Documents\3322\10000297\10049996\6_0_CAD_BIM\6_2_Work_In_Progress\U-2519BB_TrafficControl\TCP\U2519bb_tmp_psh_13.dgn