

COORDINATE CONSTRUCTION ACTIVITIES AND TRAFFIC SHIFTS WITH U-2519BA WORK

PLACE TEMPORARY MARKINGS (PAINT) IN THE FINAL PATTERN ON -Y16REV- FROM STA. 45+20± TO STA. 62+50±. COORDINATE OPENING AND TRAFFIC SHIFT WITH U-2519BA AND OPEN TRAFFIC TO THE FINAL PATTERN (OUTSIDE LANE OPEN ONLY).


REVISIONS

PLOT DRIVER: NCDOT_paf_mono_eng-50.plt
USER: MRZEPKA
DATE: 2/14/2022
PENTABLE: NCDOT_tcp.tbl
TIME: 9:53:32 AM
FILE: pwa\pwhdr\useas01\HDR-US_East_01\Documents\3322\10000297\10049996\6_0_CAD_BIM\6_2_Work\In_Progress\U-2519BB_TrafficControl\TCP\U2519bb_tmp_psh_21.dgn

APPROVED: *Michael T. Rzepka*
DATE: 2/14/2022

SEAL

DOCUMENT NOT CONSIDERED FINAL UNLESS ALL SIGNATURES COMPLETED

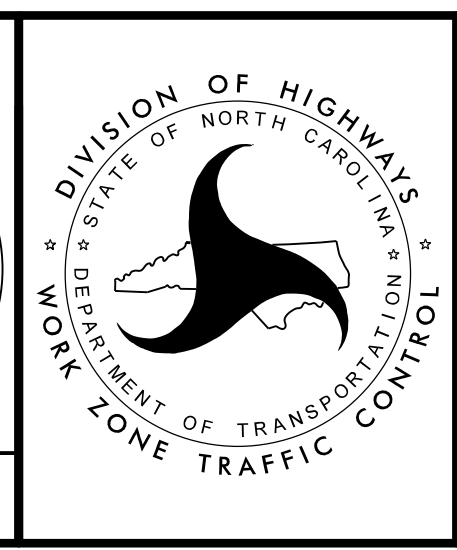

**PHASE III
STEPS 1 & 2
DETAIL**