

PLACE TEMPORARY MARKINGS (PAINT)  
 IN THE FINAL PATTERN ON -Y16REV-  
 FROM STA. 45+20± TO STA. 62+50±.  
 COORDINATE OPENING AND TRAFFIC SHIFT WITH  
 U-2519BA AND OPEN TRAFFIC TO THE FINAL  
 PATTERN (OUTSIDE LANE OPEN ONLY).


REVISIONS

PLOT DRIVER: NCDOT\_paf\_mono\_eng\_50.plt PENTABLE: NCDOT\_tcp.tbl  
 USER: MRZEPKA DATE: 2/14/2022 TIME: 9:54:09 AM  
 FILE: pwa\pwhdr\useas01\HDR-US\_East\_01\Documents\3322\10000297\10049996\6\_0\_CAD\_BIM\6.2\_Work\_In\_Progress\U-2519BB\_TrafficControl\TCP\U2519bb\_tmp\_psh\_22.dgn

APPROVED: *Michael T. Rzepka*  
01BC348C28649D

DATE: 2/14/2022

SEAL

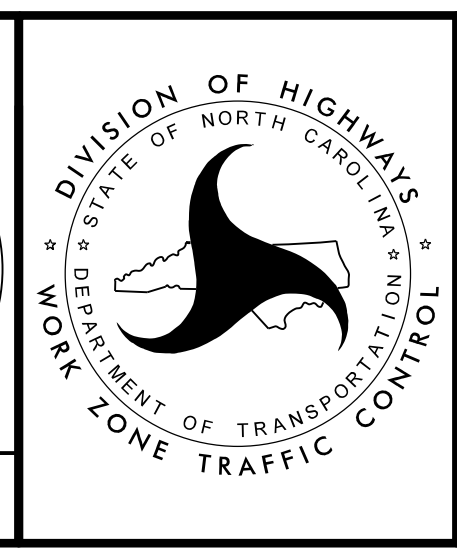

**PHASE III  
 STEPS 1 & 2  
 DETAIL**

**DOCUMENT NOT CONSIDERED FINAL  
 UNLESS ALL SIGNATURES COMPLETED**