



401 QUANTITY REQ'D 2

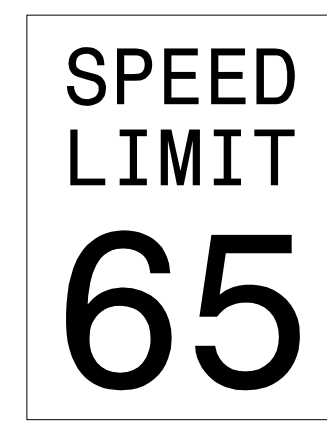

R2-1  
48" X 60"

TWO "U" POSTS PER SIGN


406 QUANTITY REQ'D 5

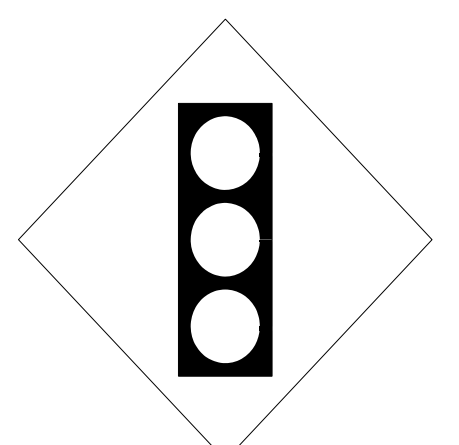

W3-3  
36" X 36"

ONE "U" POST PER SIGN


411 QUANTITY REQ'D 3



W14-2  
36" X 36"

ONE "U" POST PER SIGN


416 QUANTITY REQ'D 8

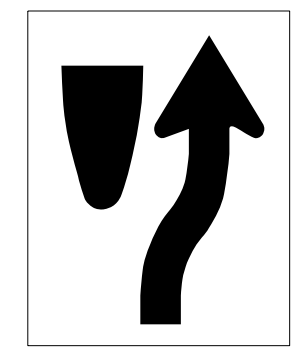

R4-7  
24" X 30"

ONE "U" POST PER SIGN


421 QUANTITY REQ'D 1

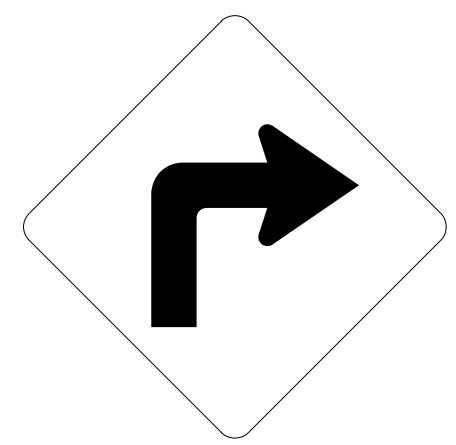

W1-1R  
36" X 36"

ONE "U" POST PER SIGN


402 QUANTITY REQ'D 2

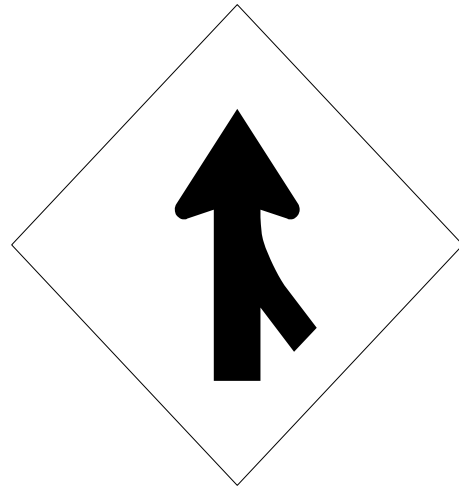

W4-1 (R)  
48" X 48"

TWO "U" POSTS PER SIGN


407 QUANTITY REQ'D 5



R6-1 (L)  
54" X 18"

MOUNT BACK TO BACK WITH SIGN 405


412 QUANTITY REQ'D 2



R2-1  
24" X 30"

ONE "U" POST PER SIGN


417 QUANTITY REQ'D 7

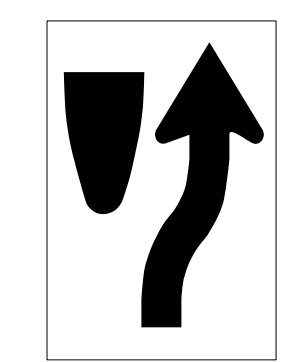

R4-7C  
18" X 30"

ONE "U" POST PER SIGN


422 QUANTITY REQ'D 1

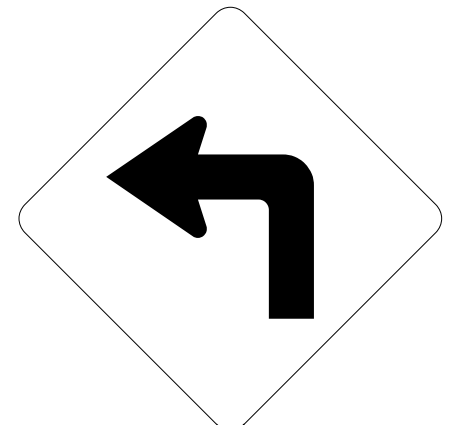

W1-1L  
36" X 36"

ONE "U" POST PER SIGN


426 QUANTITY REQ'D 2



R3-7  
36" X 24"

ONE "U" POST PER SIGN


403 QUANTITY REQ'D 4

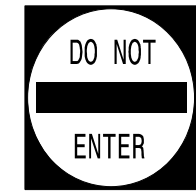

R5-1  
36" X 36"

ONE "U" POST PER SIGN


408 QUANTITY REQ'D 5

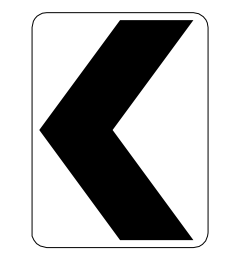

W1-8 (L)  
18" X 24"

ONE "U" POST PER SIGN


413 QUANTITY REQ'D 6



W9-2 (R)  
36" X 36"

ONE "U" POST PER SIGN

418 QUANTITY REQ'D 4

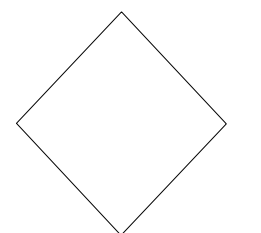


OM1-3  
18" X 18"

YELLOW REFLECTIVE SHEETING

MOUNT BELOW 416 AND 417 IN 2 INSTALLATIONS


423 QUANTITY REQ'D 2



W13-1P  
24" X 24"

MOUNT BELOW CURVE WARNING SIGNS (421 AND 422) IN 2 INSTALLATIONS


404 QUANTITY REQ'D 4

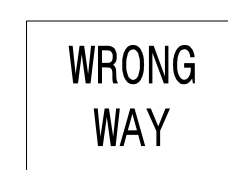

R5-1a  
36" X 24"

ONE "U" POST PER SIGN


409 QUANTITY REQ'D 5

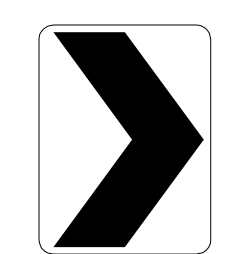

W1-8 (R)  
18" X 24"

ONE "U" POST PER SIGN


414 QUANTITY REQ'D 2

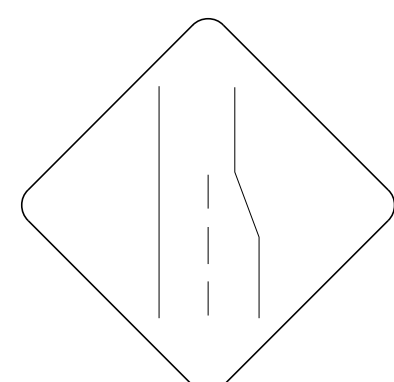

W9-1 (R)  
36" X 36"

ONE "U" POST PER SIGN


419 QUANTITY REQ'D 1

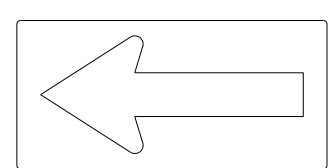

W1-6 (L)  
48" X 24"

TWO "U" POSTS PER SIGN


424 QUANTITY REQ'D 2



W16-2P  
24" X 18"

MOUNT BELOW SIGN NO. 413 IN 2 INSTALLATIONS


405 QUANTITY REQ'D 6



R6-1 (R)  
54" X 18"

TWO "U" POSTS PER SIGN


410 QUANTITY REQ'D 15

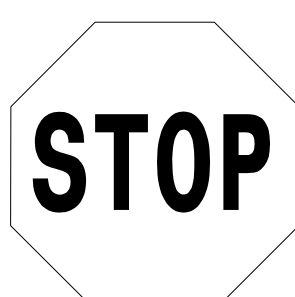

R1-1  
36" X 36"

ONE "U" POST PER SIGN


415 QUANTITY REQ'D 3

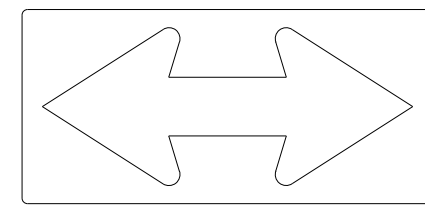

W1-7  
48" X 24"

TWO "U" POSTS PER SIGN


420 QUANTITY REQ'D 1

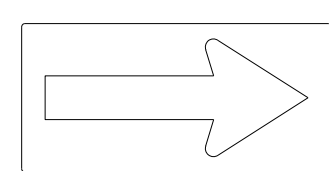

W1-6 (R)  
48" X 24"

TWO "U" POSTS PER SIGN

425 QUANTITY REQ'D 4

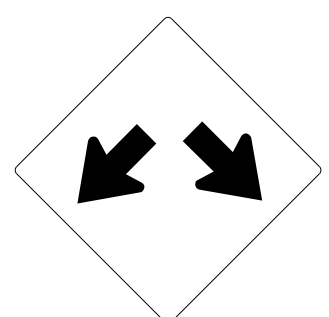

W12-1  
30" X 30"

ONE "U" POST PER SIGN

**SIGNING PLANS  
TYPE "E" SIGNS**

02/11/22  
 P:\Projects-U\2519BA\Traffic\Signing\CADD\Signing Layout Plans\Roadway\_Revision\U-2519ba\_Sgn\_Title\_Quantities.dgn  
 User:meaton