
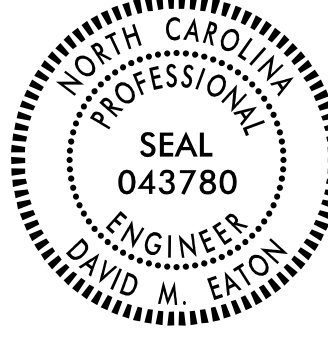


TIP NO. <b>U-2519BA</b>	SHEET NO. <b>SIGN-3B</b>
APPROVED: <i>David M. Eaton</i> <small>DDA1CSF24784F7...</small>	
DATE: 02/11/2022	
SEAL	
	
<b>DOCUMENT NOT CONSIDERED FINAL UNLESS ALL SIGNATURES COMPLETED</b>	


501 QUANTITY REQ'D 4  
510  
520  
532

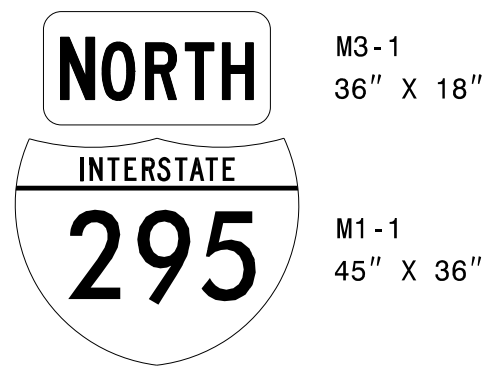

M3-1  
36" X 18"  
M1-1  
45" X 36"

ONE "U" POST PER SIGN ASSEMBLY


508 QUANTITY REQ'D 3  
516  
526

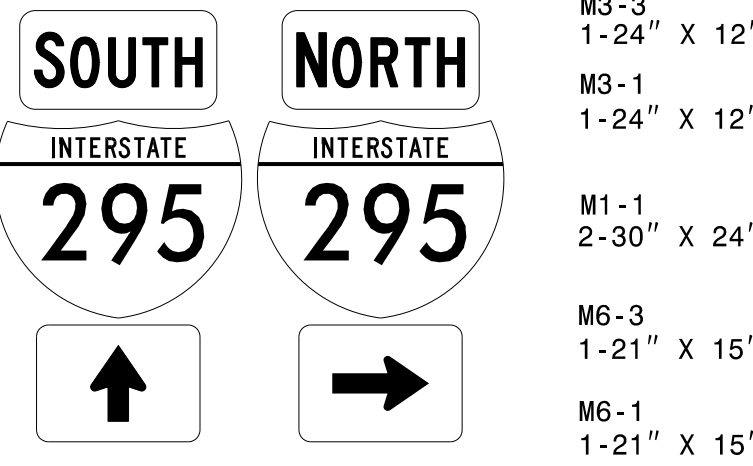

M3-3  
1-24" X 12"  
M3-1  
1-24" X 12"  
M1-1  
2-30" X 24"  
M6-3  
1-21" X 15"  
M6-1  
1-21" X 15"

TWO "U" POSTS PER SIGN ASSEMBLY


514 QUANTITY REQ'D 2  
524

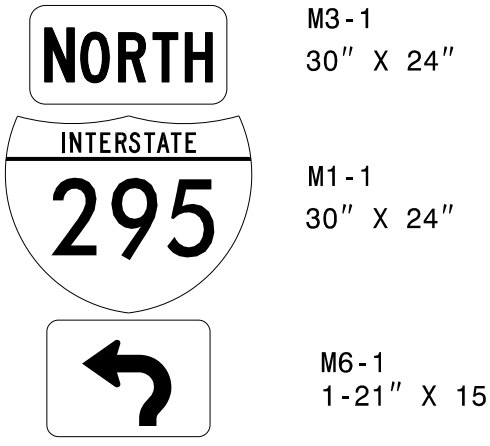

M3-1  
30" X 24"  
M1-1  
30" X 24"  
M6-1  
1-21" X 15"

ONE "U" POST PER SIGN ASSEMBLY


502 QUANTITY REQ'D 4  
503  
519  
531

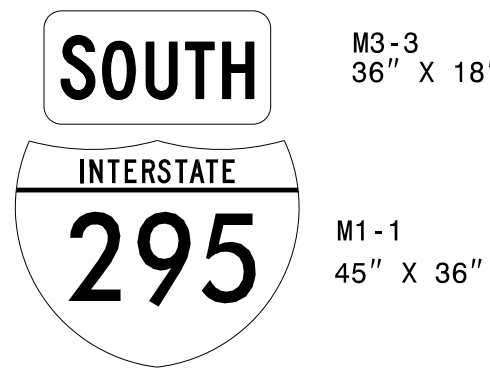

M3-3  
36" X 18"  
M1-1  
45" X 36"

ONE "U" POST PER SIGN ASSEMBLY


509 QUANTITY REQ'D 1

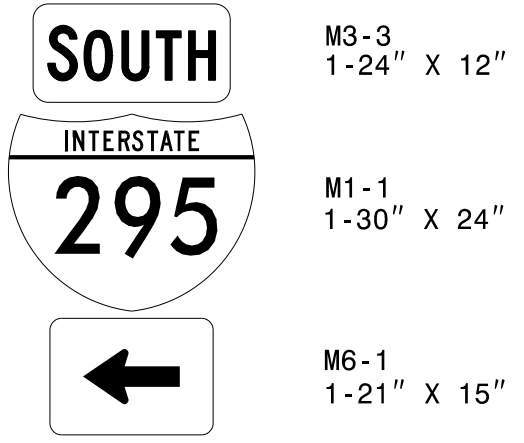

M3-3  
1-24" X 12"  
M1-1  
1-30" X 24"  
M6-1  
1-21" X 15"

ONE "U" POST PER SIGN ASSEMBLY


529 QUANTITY REQ'D 1

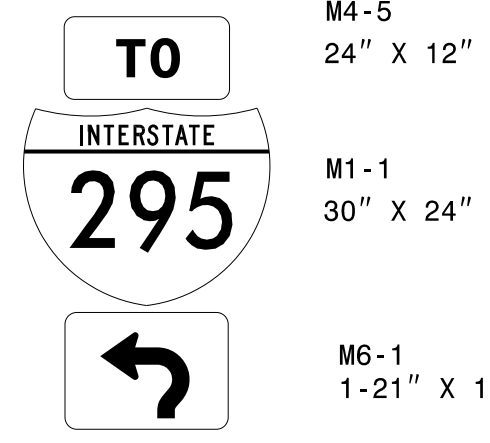

M4-5  
24" X 12"  
M1-1  
30" X 24"  
M6-1  
1-21" X 15"

ONE "U" POST PER SIGN ASSEMBLY


504 QUANTITY REQ'D 6  
507  
511  
515  
521  
525

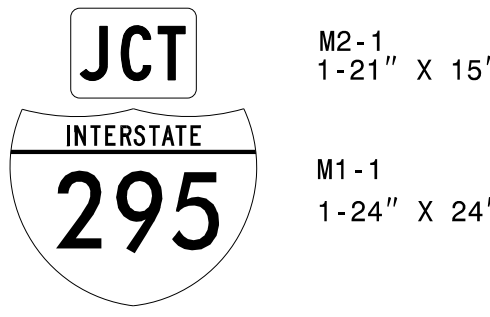

M2-1  
1-21" X 15"  
M1-1  
1-24" X 24"

ONE "U" POST PER SIGN ASSEMBLY


517 QUANTITY REQ'D 2  
527

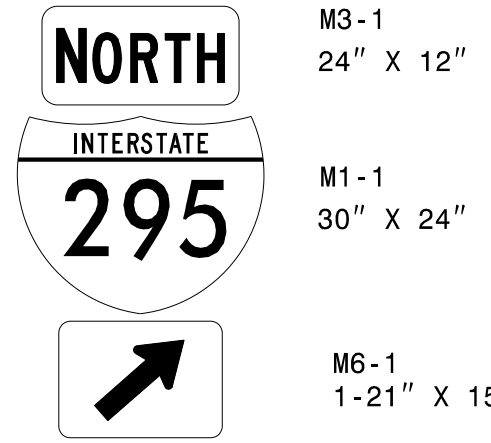

M3-1  
24" X 12"  
M1-1  
30" X 24"  
M6-1  
1-21" X 15"

ONE "U" POST PER SIGN ASSEMBLY


530 QUANTITY REQ'D 1

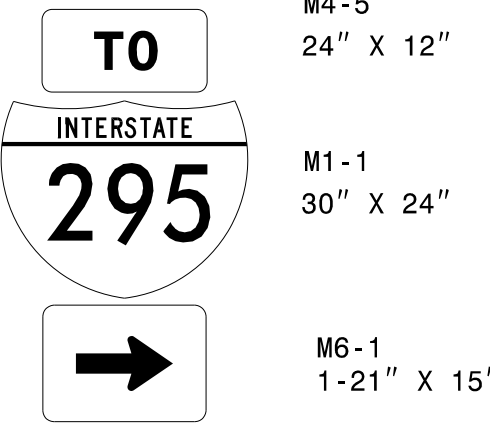

M4-5  
24" X 12"  
M1-1  
30" X 24"  
M6-1  
1-21" X 15"

ONE "U" POST PER SIGN ASSEMBLY


505 512 522 QUANTITY REQ'D 3

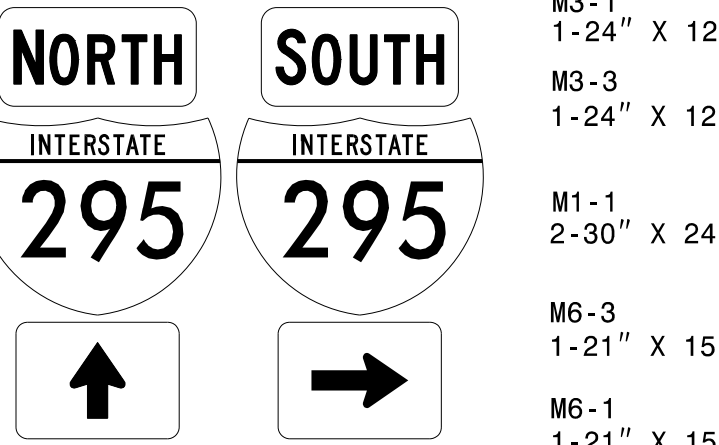

M3-1  
1-24" X 12"  
M3-3  
1-24" X 12"  
M1-1  
2-30" X 24"  
M6-3  
1-21" X 15"  
M6-1  
1-21" X 15"

TWO "U" POSTS PER SIGN ASSEMBLY


518 QUANTITY REQ'D 2  
528

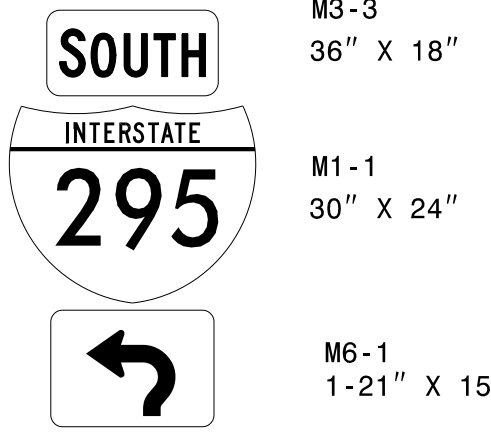

M3-3  
36" X 18"  
M1-1  
30" X 24"  
M6-1  
1-21" X 15"

ONE "U" POST PER SIGN ASSEMBLY


533 QUANTITY REQ'D 1

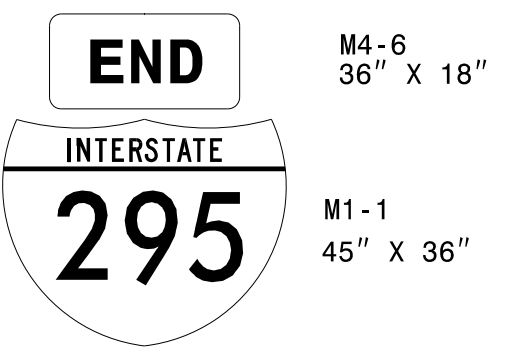

M4-6  
36" X 18"  
M1-1  
45" X 36"

ONE "U" POST PER SIGN ASSEMBLY


505 QUANTITY REQ'D 1

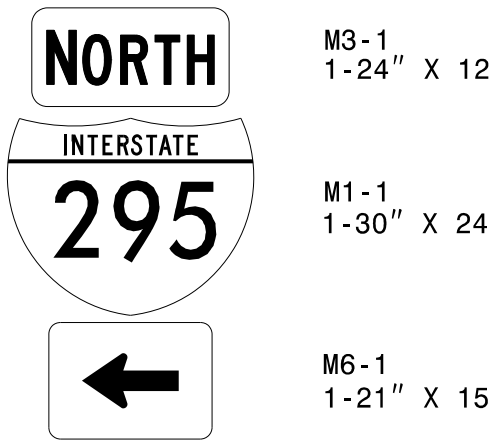

M3-1  
1-24" X 12"  
M1-1  
1-30" X 24"  
M6-1  
1-21" X 15"

ONE "U" POST PER SIGN ASSEMBLY

513 QUANTITY REQ'D 2  
523

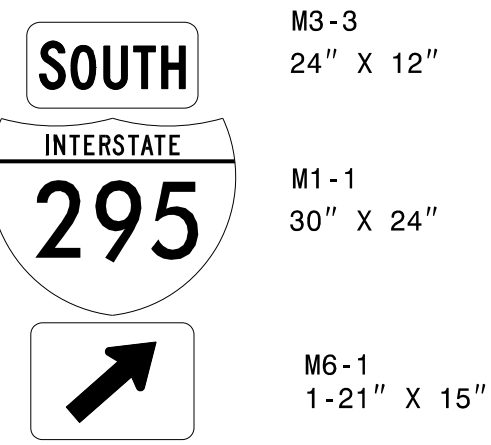

M3-3  
24" X 12"  
M1-1  
30" X 24"  
M6-1  
1-21" X 15"

ONE "U" POST PER SIGN ASSEMBLY

**SIGNING PLANS  
TYPE "F" SIGNS**

02/01/22  
 P:\Projects-U\2519BA\Traffic\Signing\CADD\Signing Layout Plans\Roadway Revision\U-2519ba\_Sgn\_Title\_Quantities.dgn  
 User:imeaton