
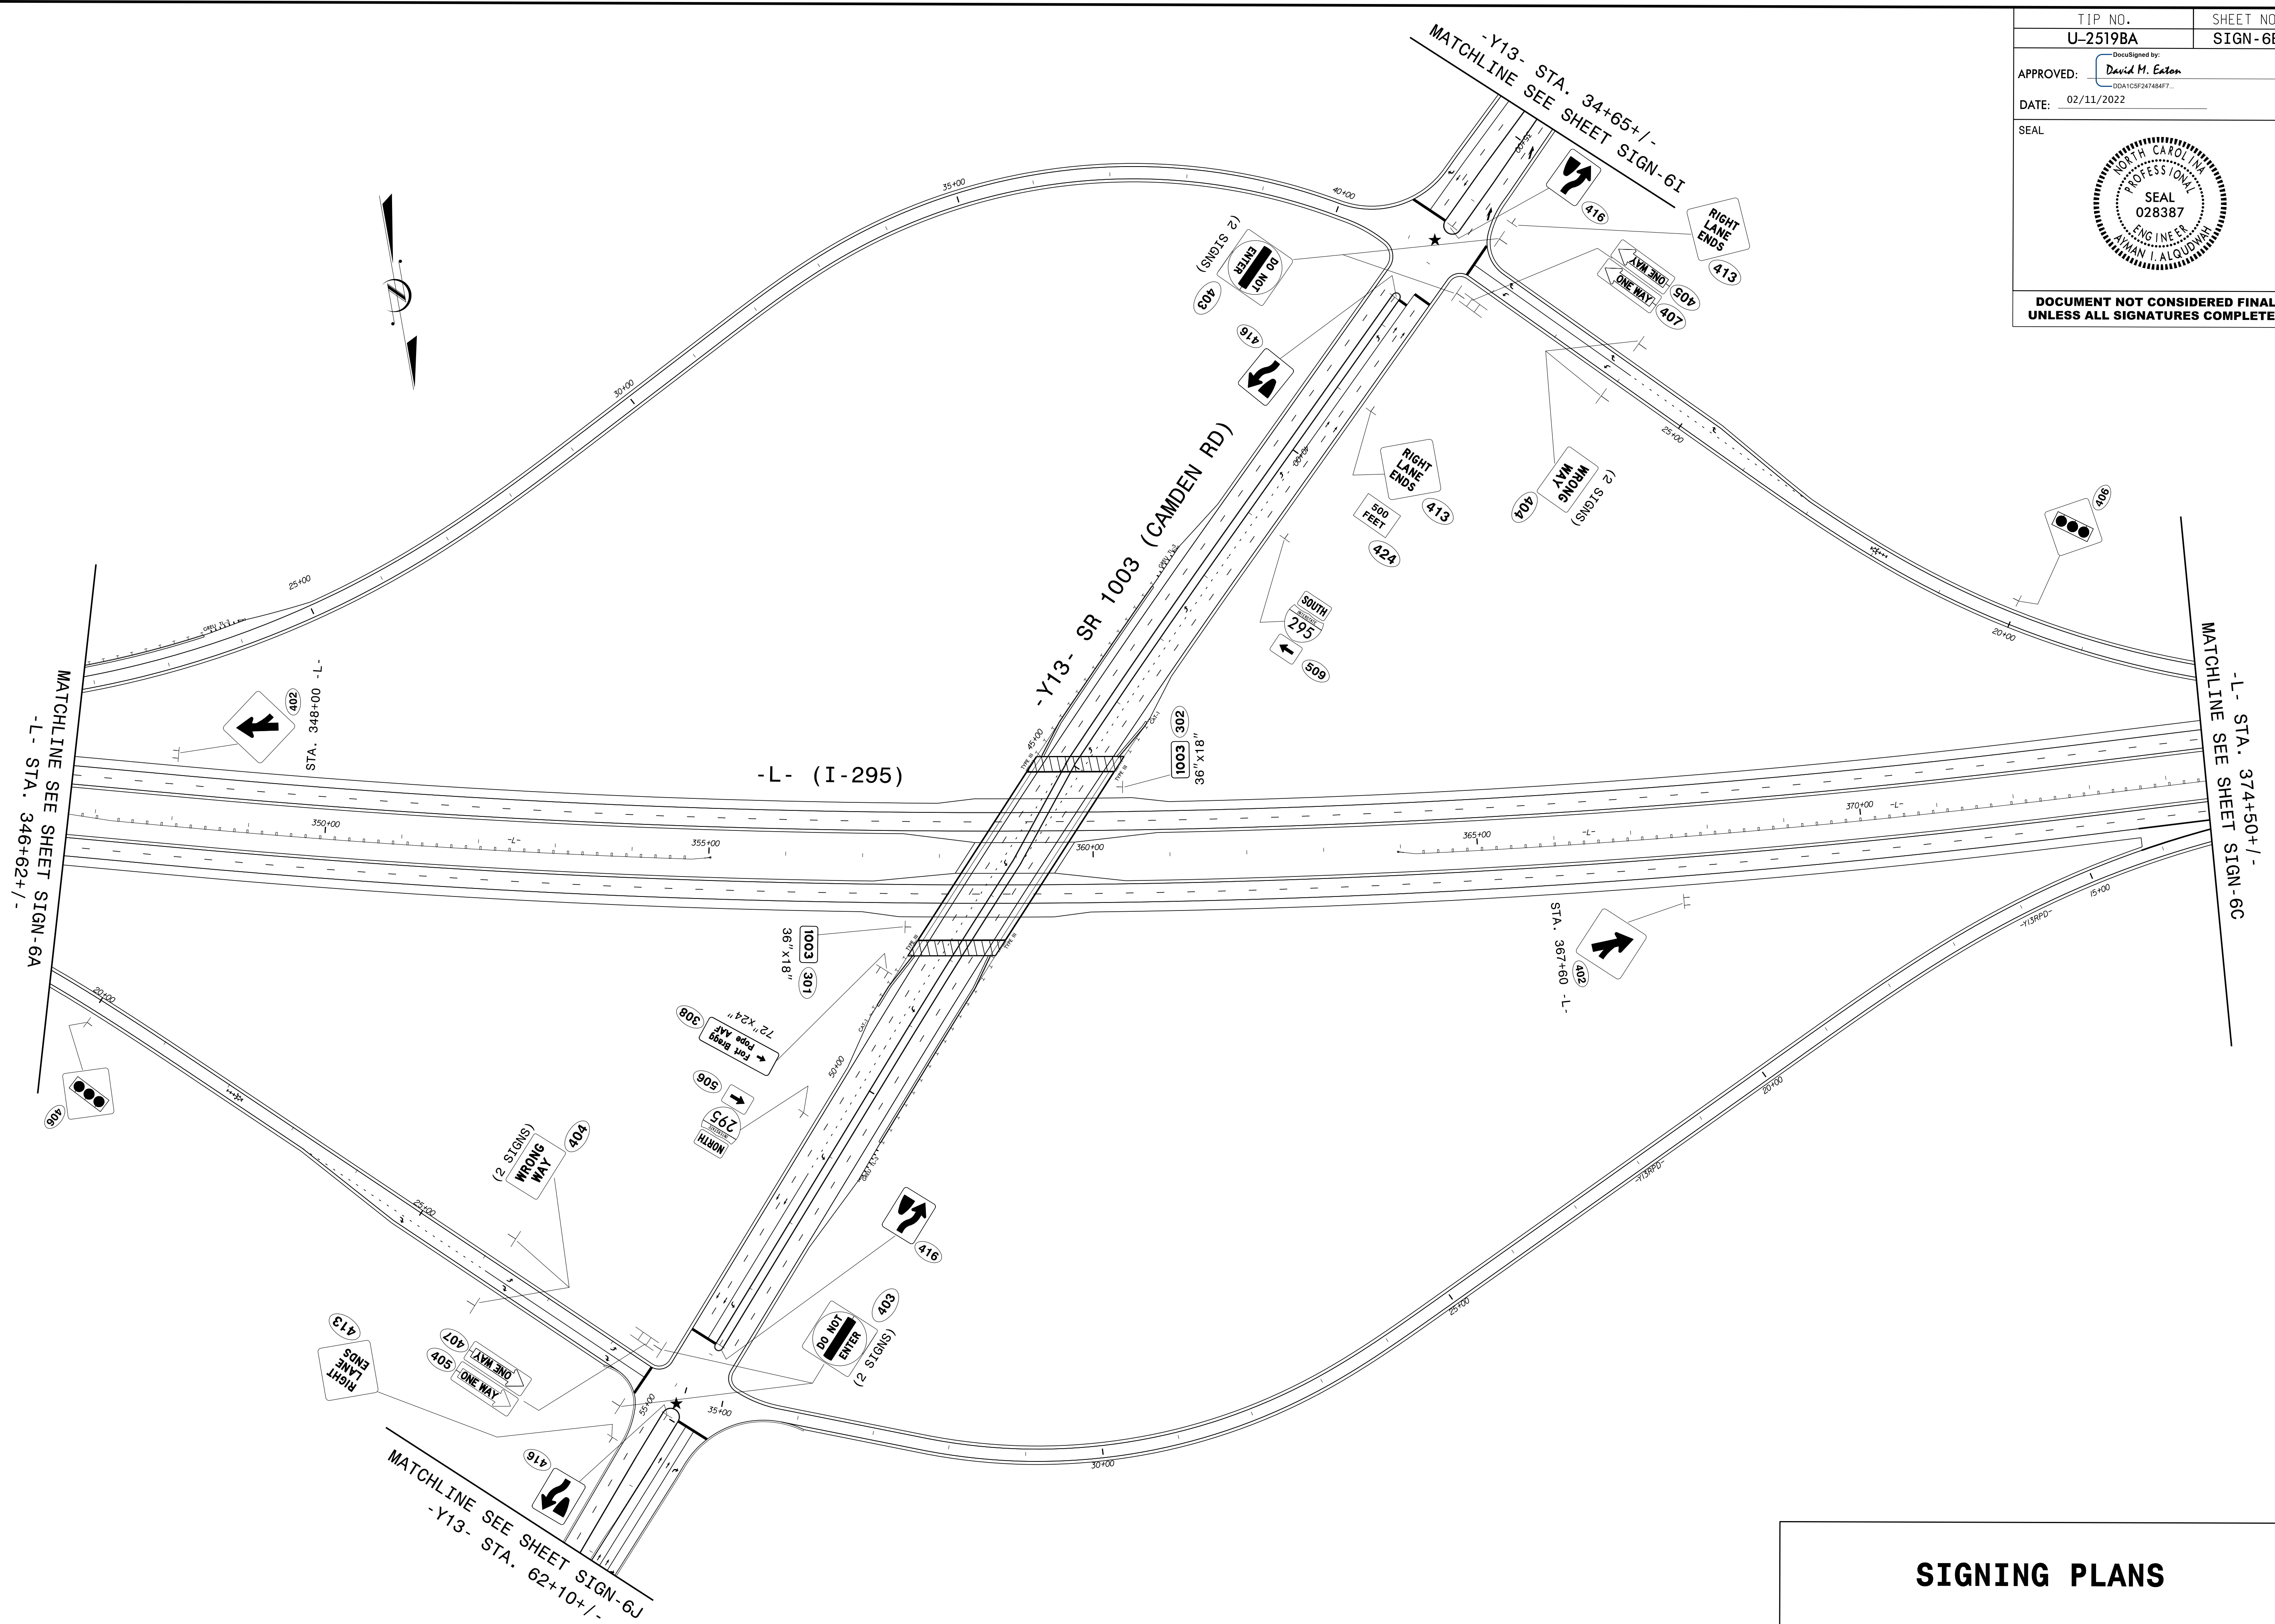


TIP NO. U-2519BA	SHEET NO. SIGN-6B
APPROVED: <i>David M. Eaton</i> <small>DDA1CSF247484F7</small>	
DATE: 02/11/2022	
SEAL	
	
<b>DOCUMENT NOT CONSIDERED FINAL UNLESS ALL SIGNATURES COMPLETED</b>	



SIGNING PLANS