
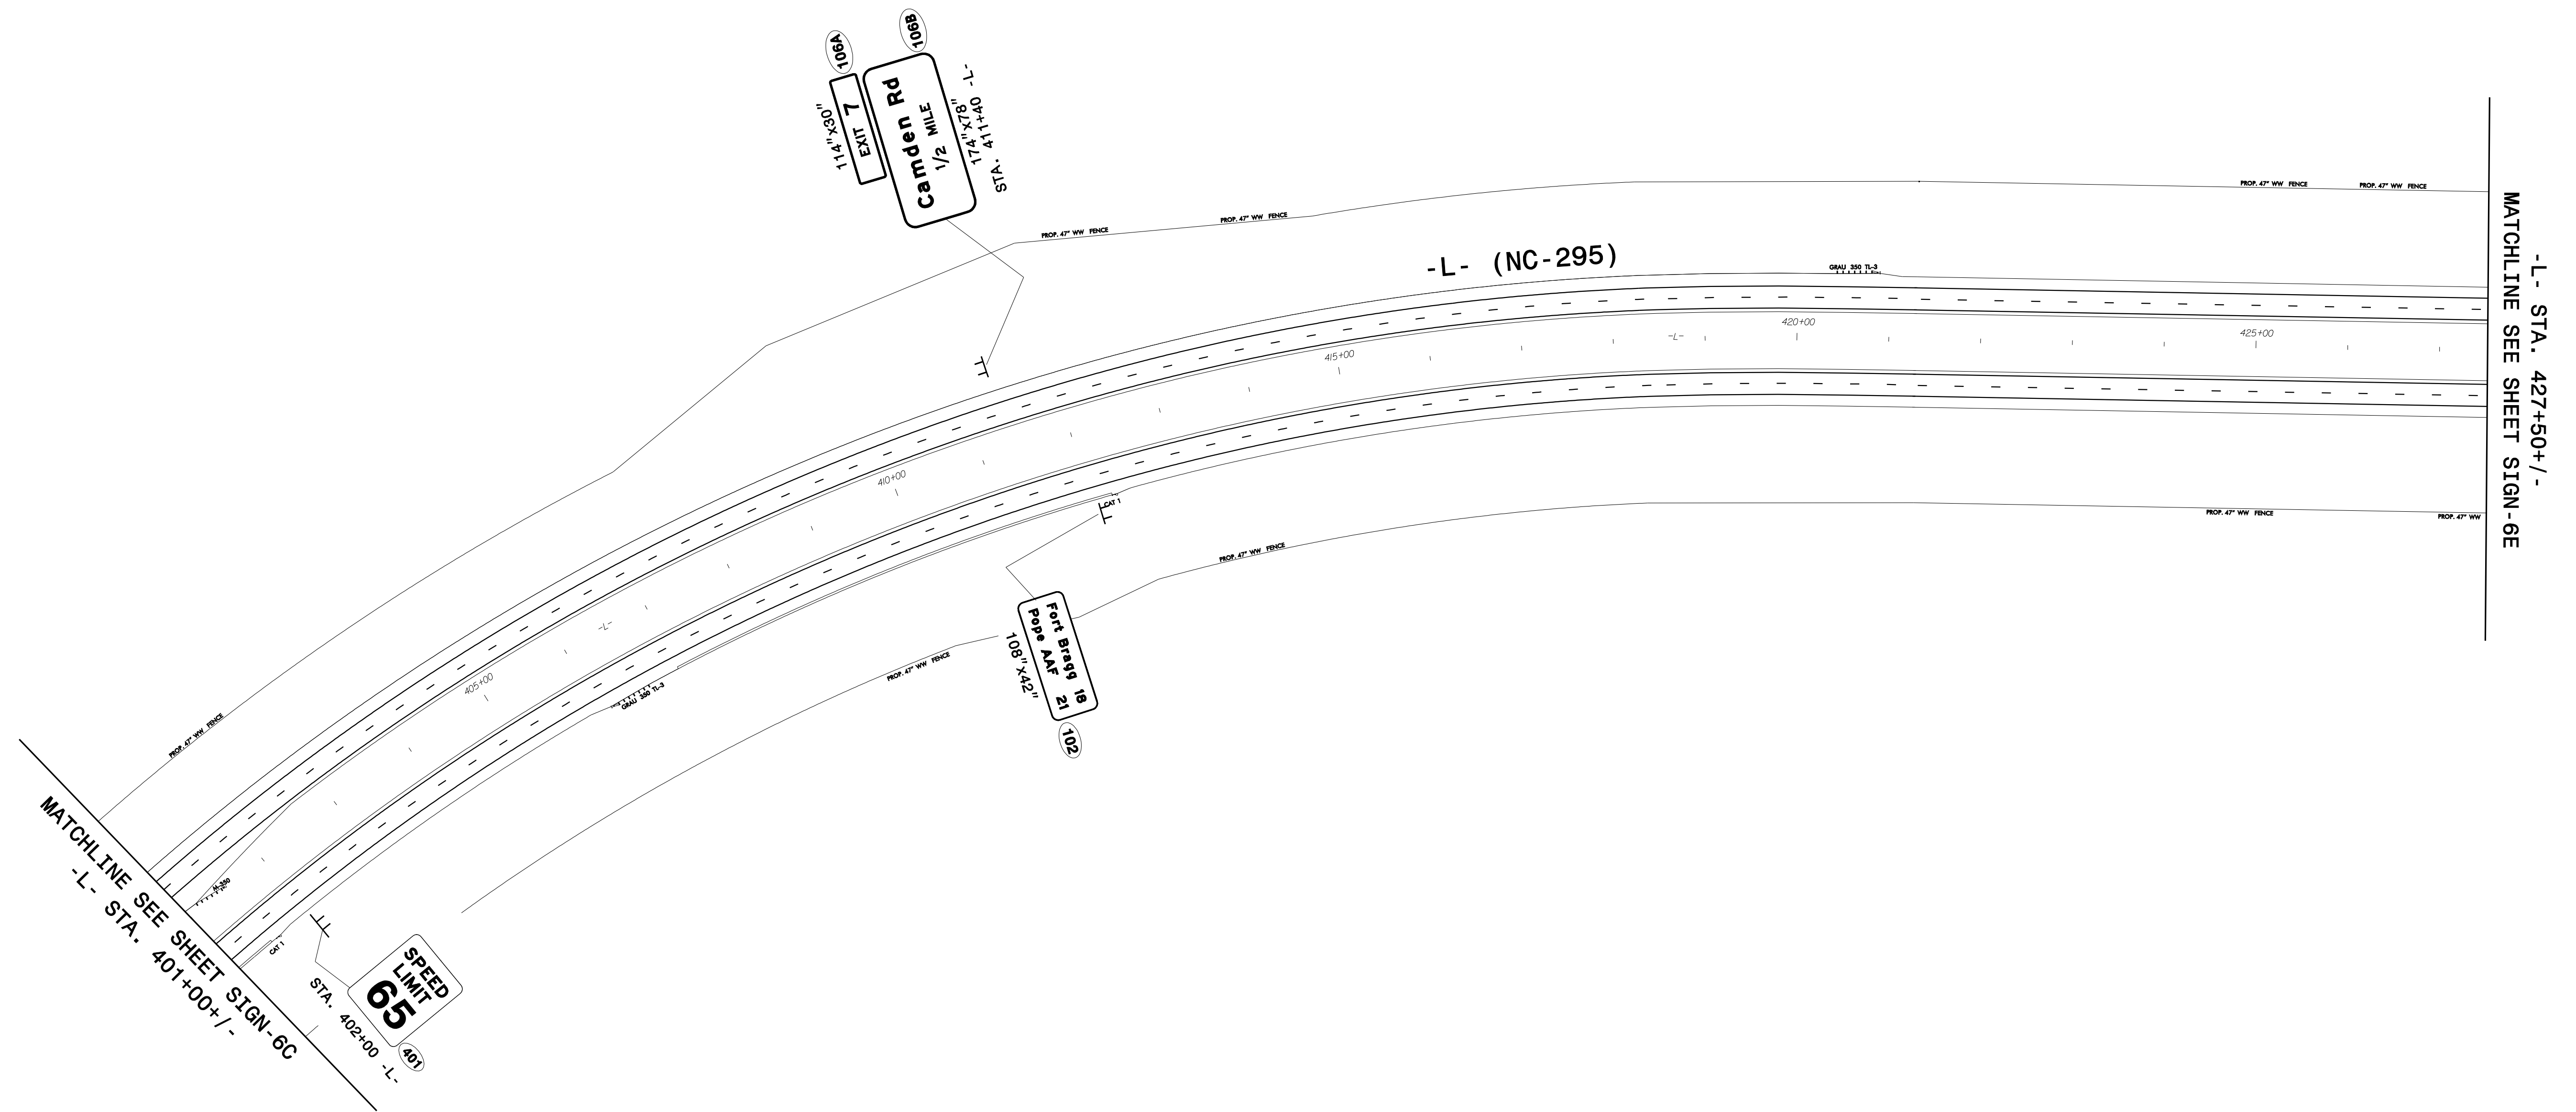


DOCUMENT NOT CONSIDERED FINAL
 UNLESS ALL SIGNATURES COMPLETED

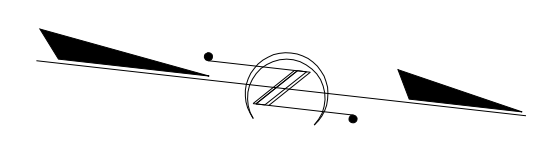

MATCHLINE SEE SHEET SIGN-6C
 -L- STA. 401+00+/-

-L- STA. 427+50+/-
 MATCHLINE SEE SHEET SIGN-6E

SIGNING PLANS