
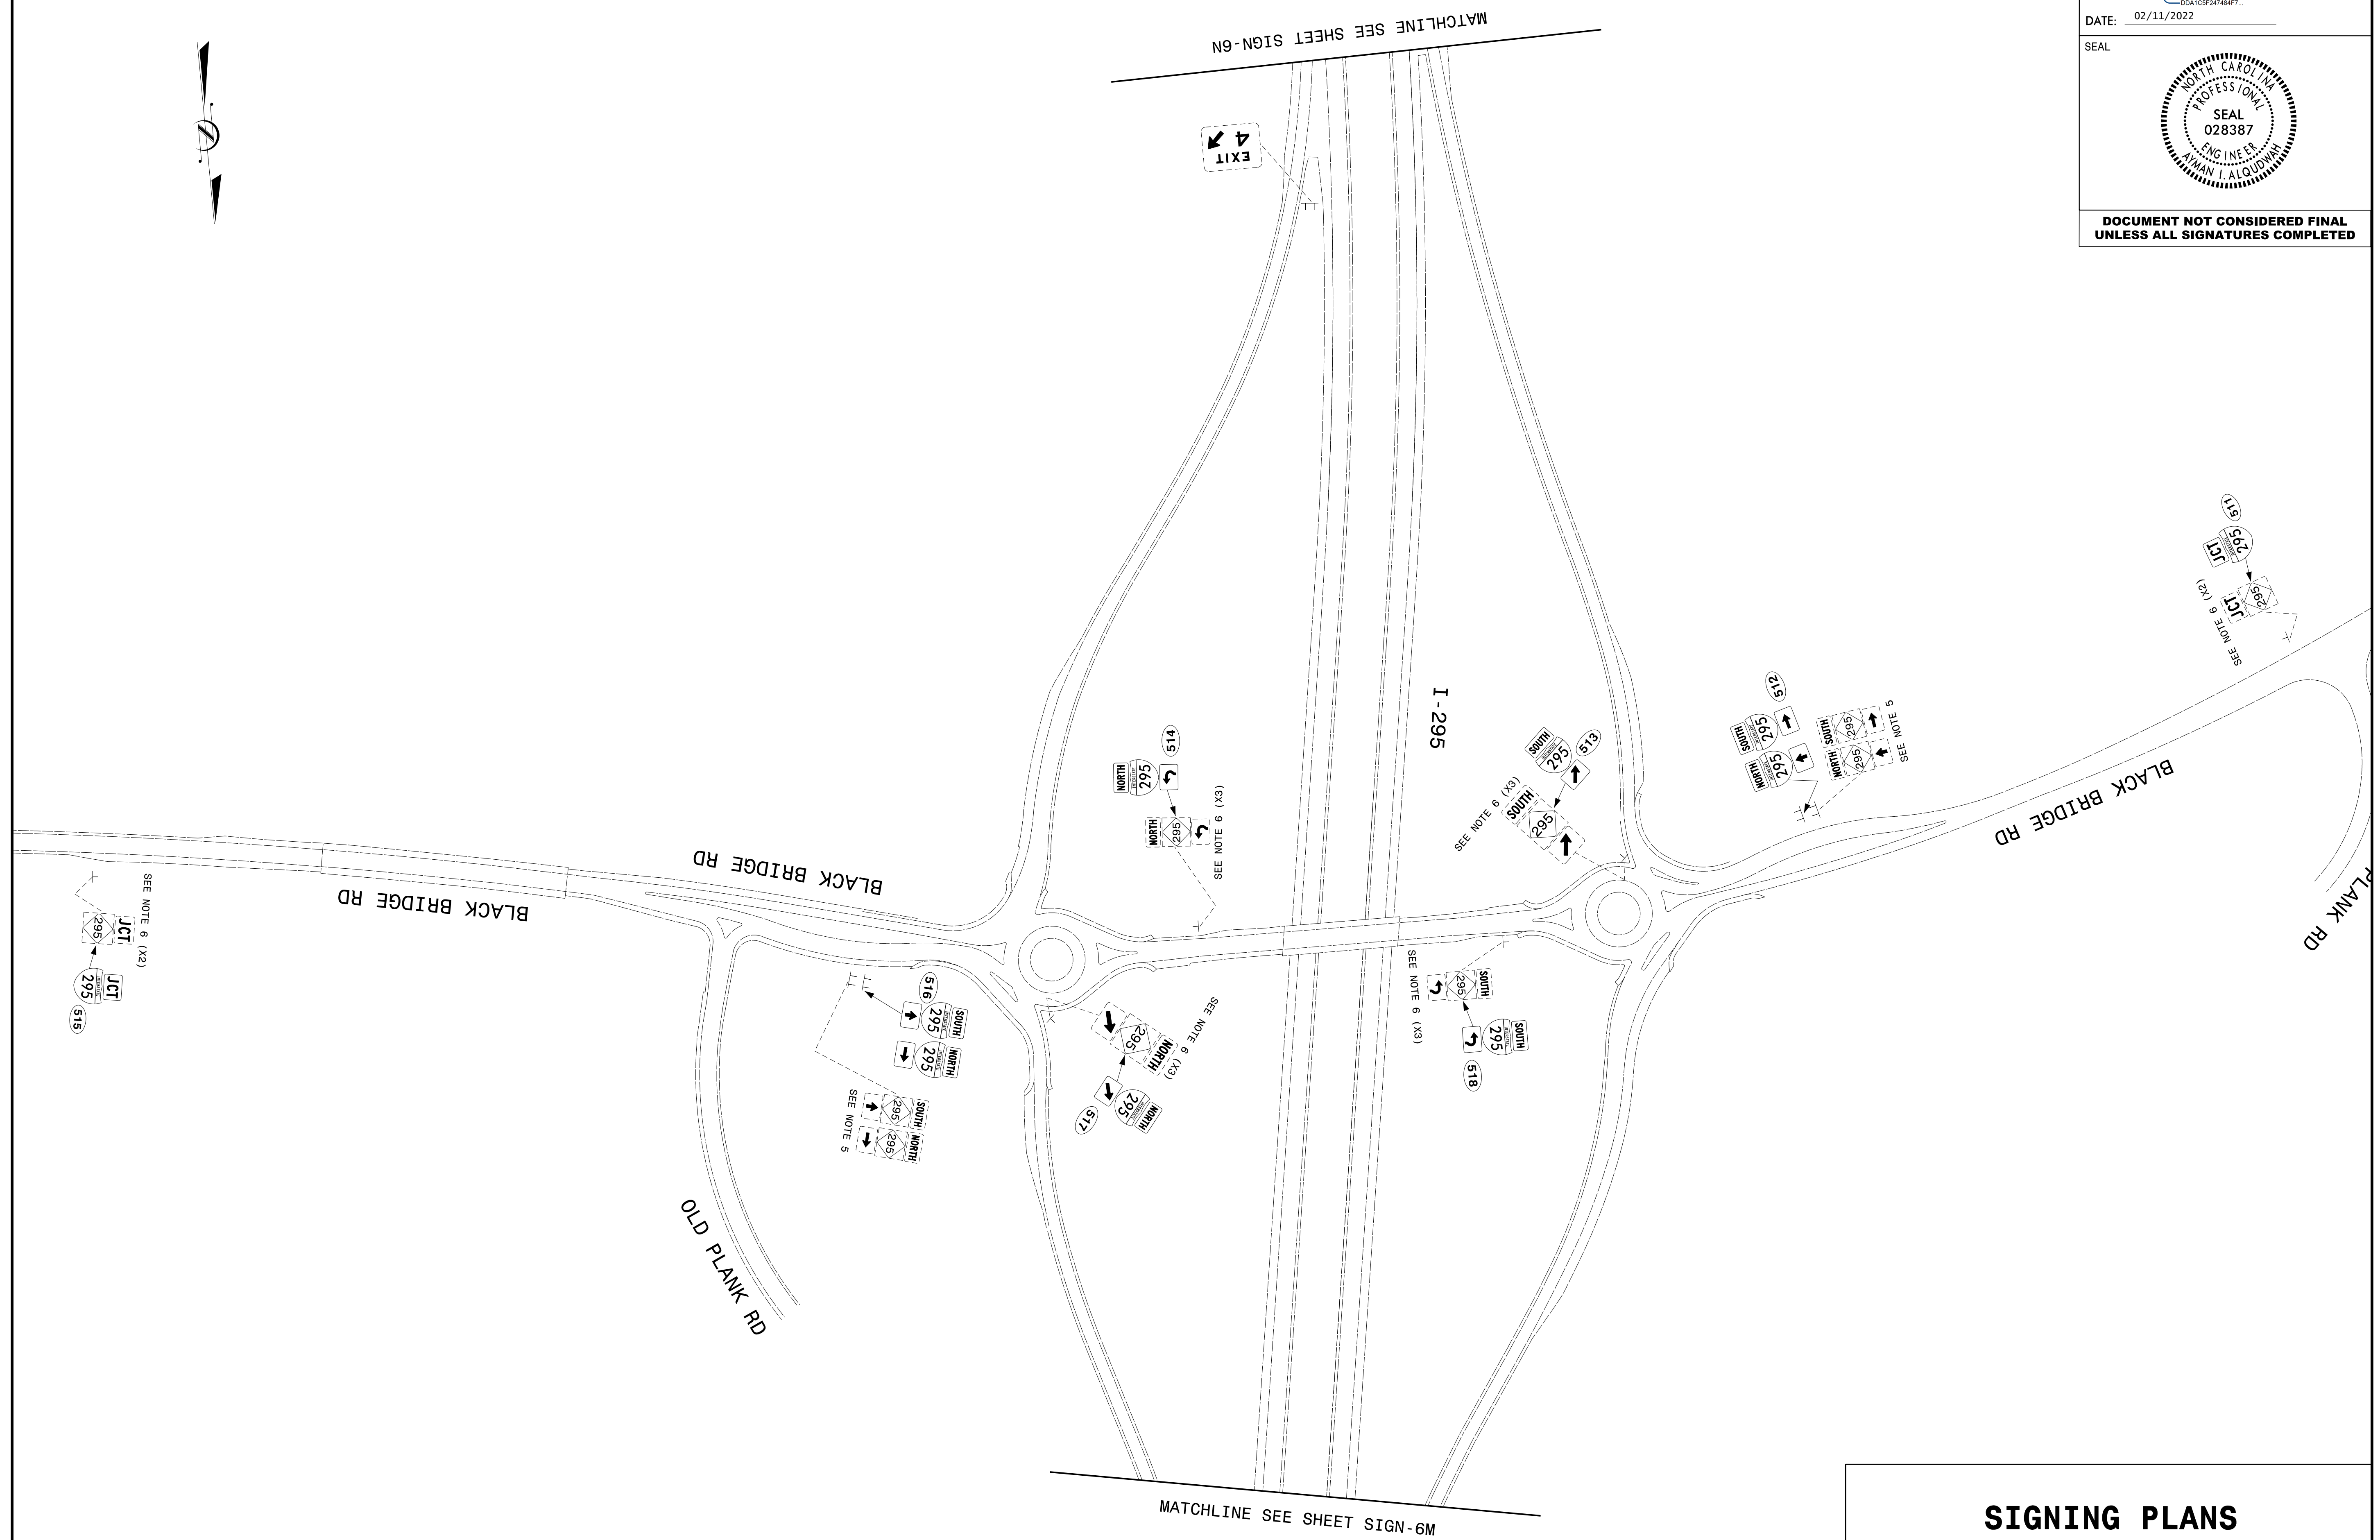


TIP NO. <b>U-2519BA</b>	SHEET NO. <b>SIGN-6M</b>
APPROVED: <i>David M. Eaton</i> <small>DDA1CSF247484F7...</small>	
DATE: 02/11/2022	
SEAL	
	
<b>DOCUMENT NOT CONSIDERED FINAL UNLESS ALL SIGNATURES COMPLETED</b>	



**SIGNING PLANS**