
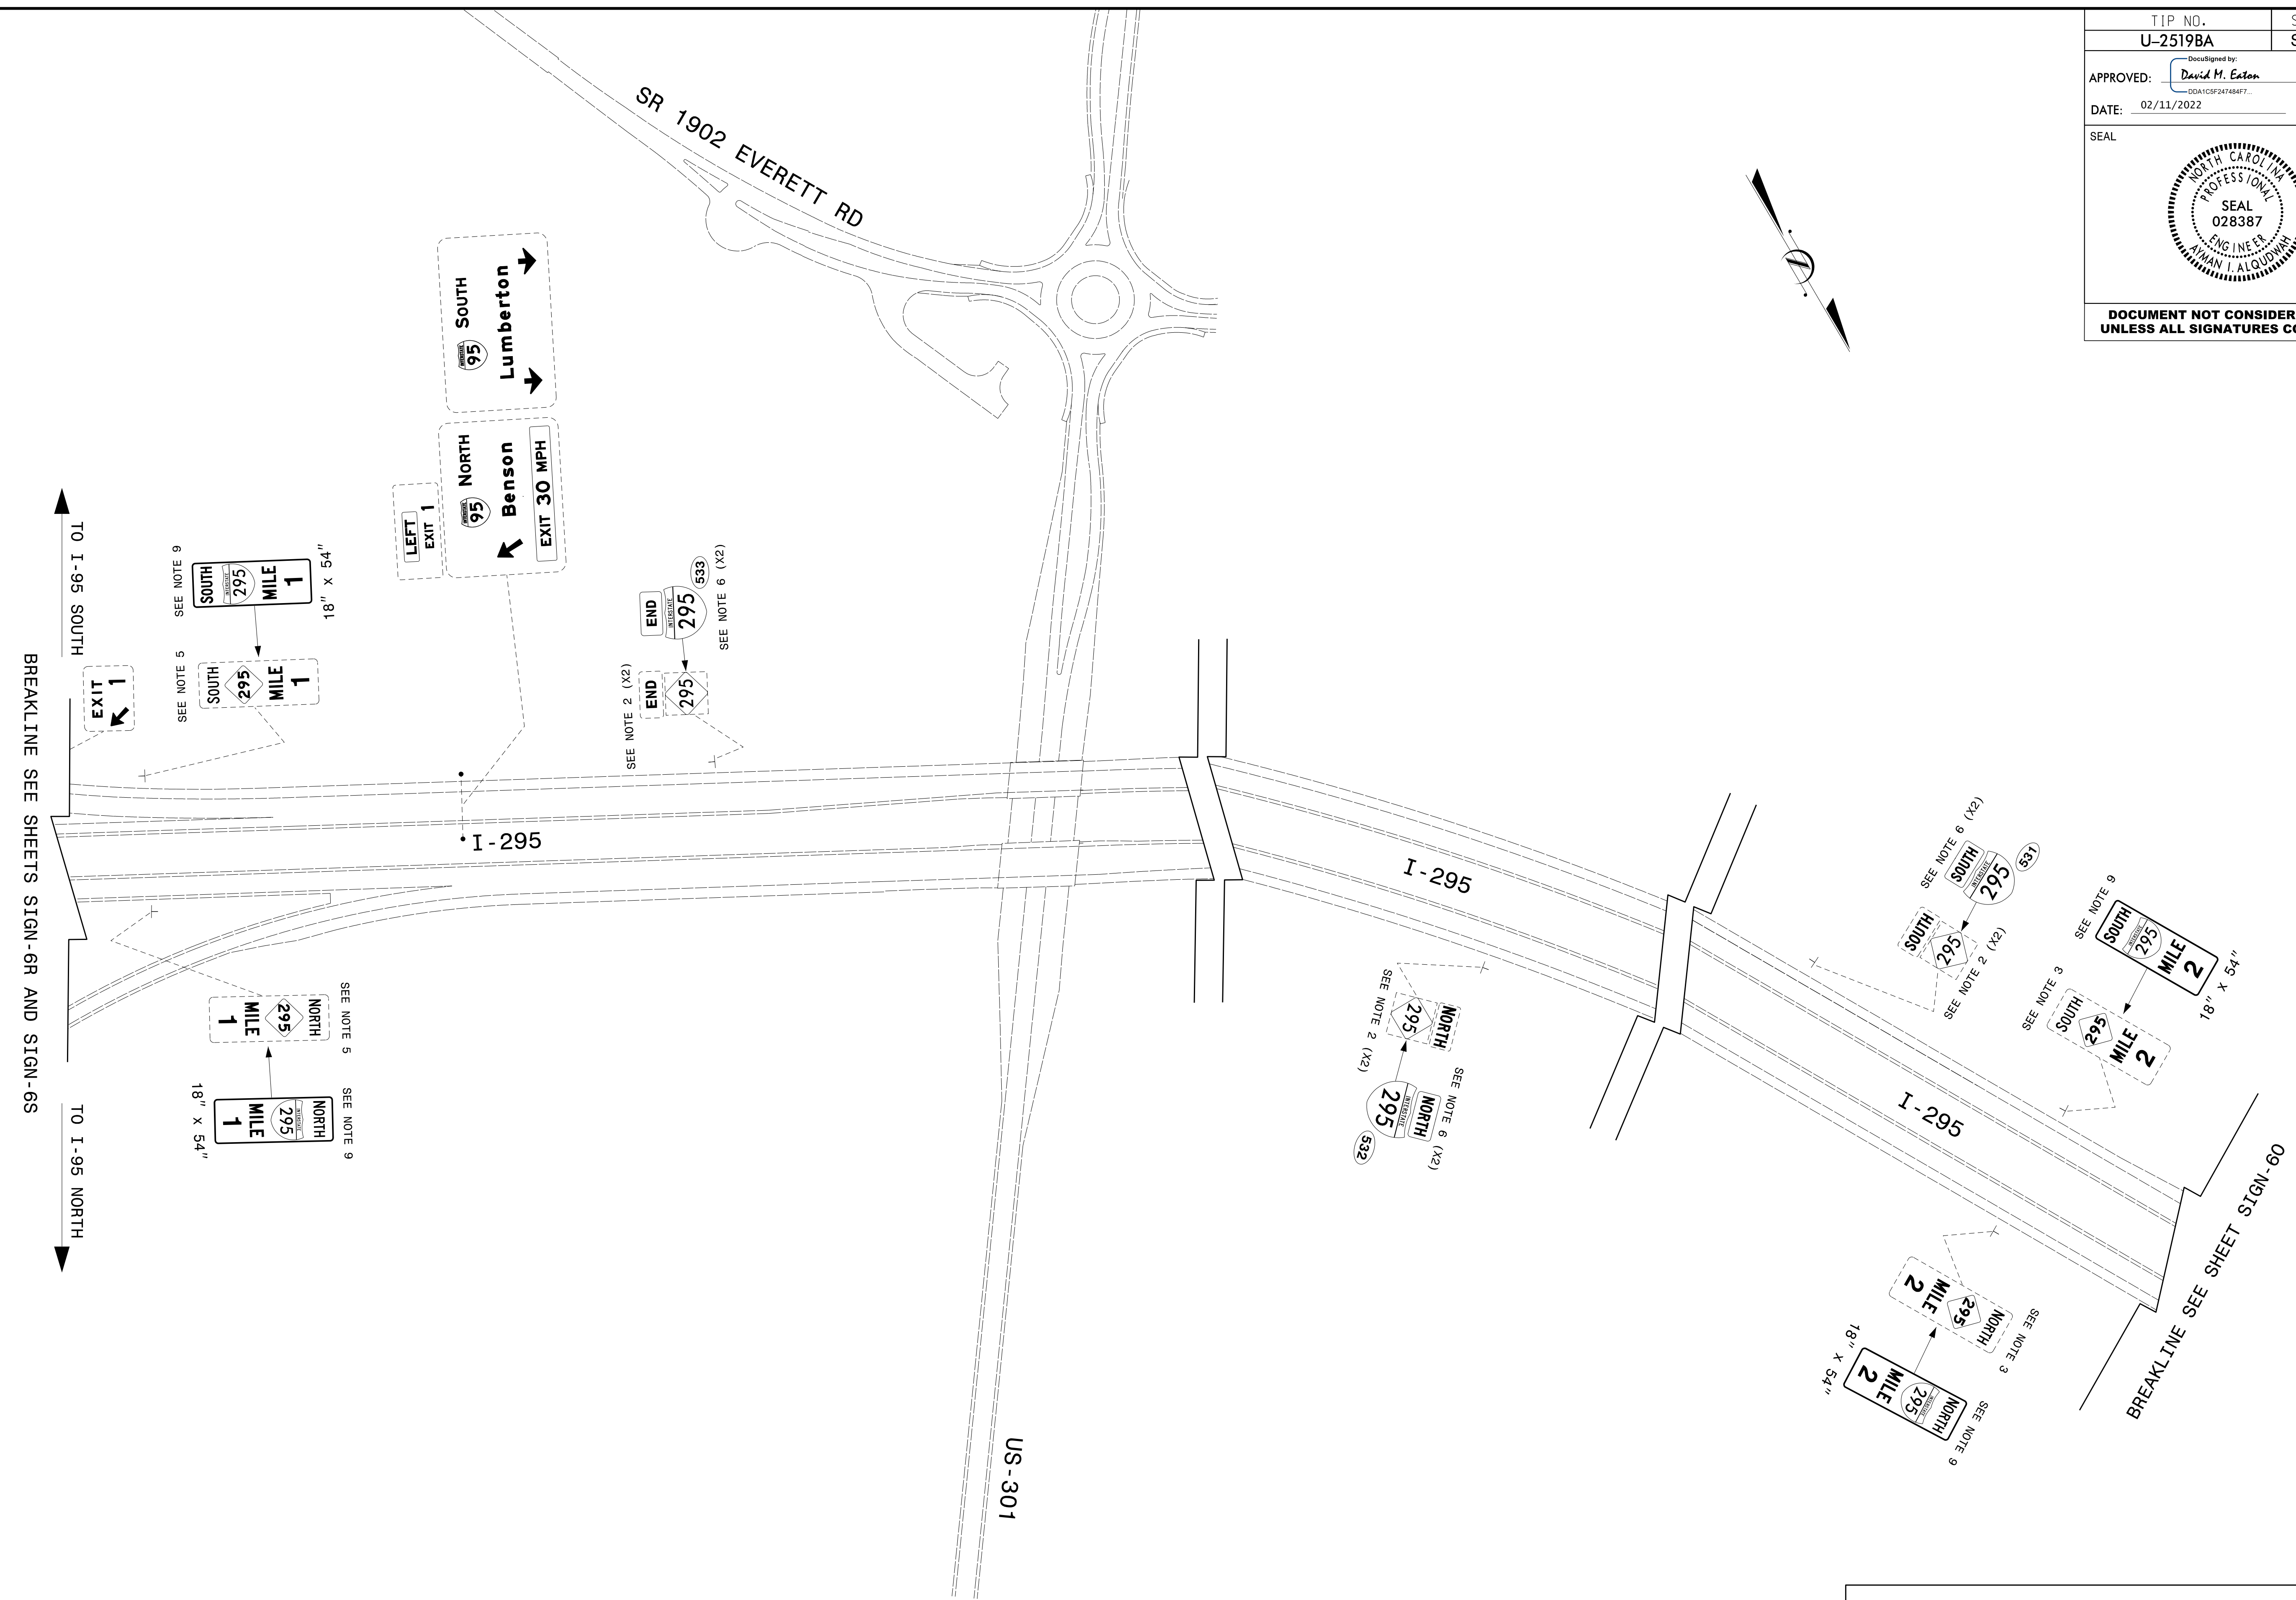
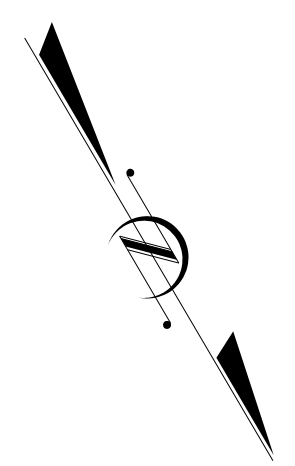


TIP NO. U-2519BA	SHEET NO. SIGN-6Q
APPROVED: <i>David M. Eaton</i> <small>DDA1CSF247484F7</small>	
DATE: 02/11/2022	
SEAL 	
DOCUMENT NOT CONSIDERED FINAL UNLESS ALL SIGNATURES COMPLETED	



SIGNING PLANS